
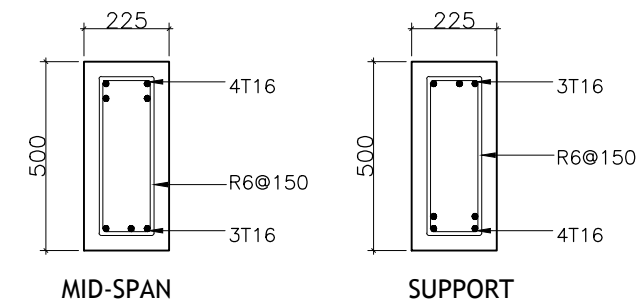
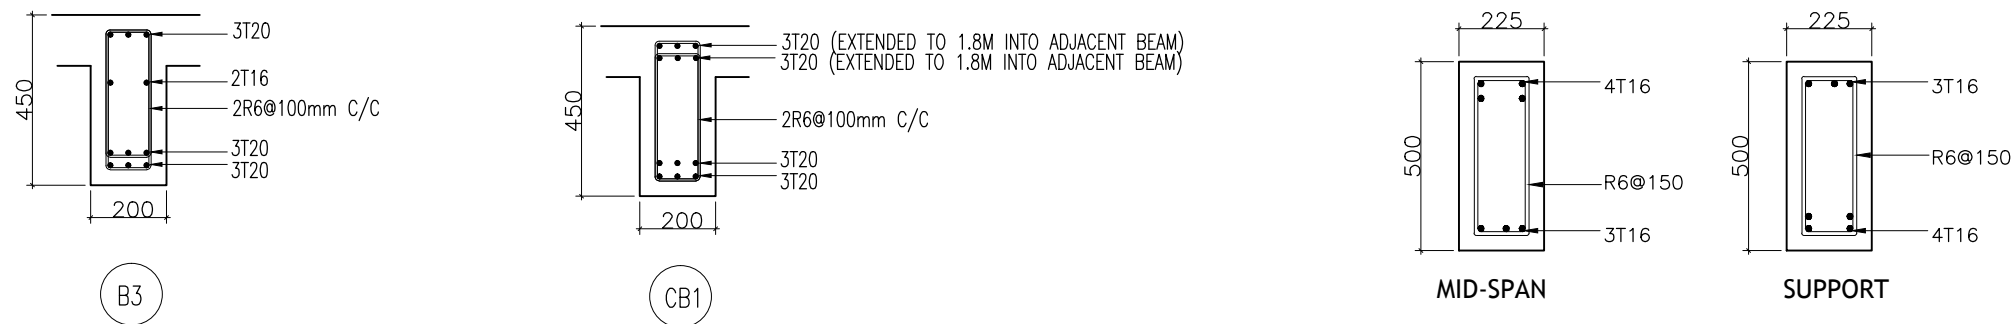



**COLUMN DETAILS**  
Scale 1:20

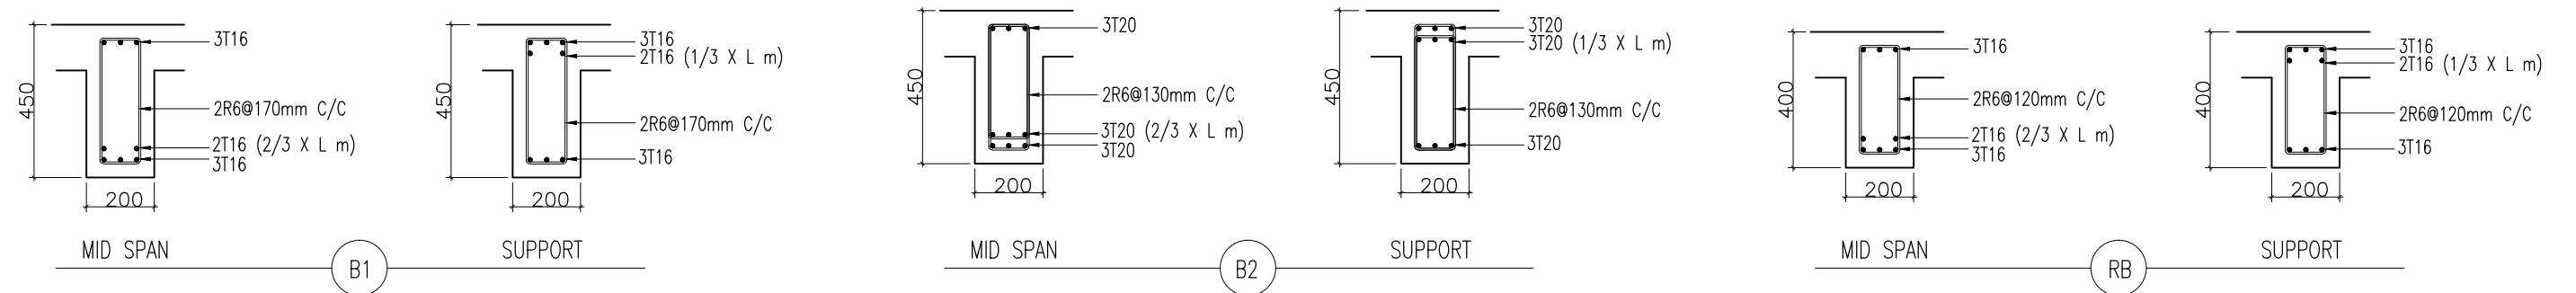

**TIE BEAM TB1**  
SCALE 1:20

**BEAM DETAIL**  
Scale 1:20

 <b>INFRASTRUCTURE UNIT</b> <b>FINANCE DEPARTMENT</b> MALDIVES POLICE SERVICE MALE' REPUBLIC OF MALDIVES	<b>PROJECT TITLE</b> <b>HULHUMALE' POLICE STATION</b> <b>NEIGHBORHOOD - 1</b>	<b>RECOMMENDATION APPROVED BY</b>  <b>ISMAIL NAVEEN</b> CHIEF SUPERINTENDENT OF POLICE	<b>DESIGN APPROVED BY</b>  <b>AZEEM WAHEED</b> CHIEF INSPECTOR OF POLICE	<b>APPROVED BY</b>  <b>AHMED MOHAMED</b> CHIEF SUPERINTENDENT OF POLICE	<b>ARCHITECT / DESIGNER</b> <b>ISMAIL RAFAEU</b> POLICE STAFF SERGEANT <b>STRUCTURAL ENGINEER</b> <b>RAAMEEZ</b> ADEPT MALDIVES PVT LTD	<b>DRAWN BY</b> <b>ISMAIL RAFAEU</b> POLICE STAFF SERGEANT <b>CHECKED BY</b> <b>ABDUL WAHID MOHAMED</b> ADEPT MALDIVES PVT LTD	<b>DATE</b> <b>15 - 02 - 2015</b> <b>REVISED DATE</b>	<b>DRAWING NO</b> <b>S 07</b> <b>SHEET NO</b> <b>23/</b>
--	---	---	---	--	--	---	---	---

The drawings, concept and design contained are the properties of Maldives Police Service. Use of any kind of copy of whole or part of this drawing, concept or design or use on other projects or sites other than that specified on this drawing is strictly prohibited.