



GATE 1 (G1) DETAILS
Scale 1:20

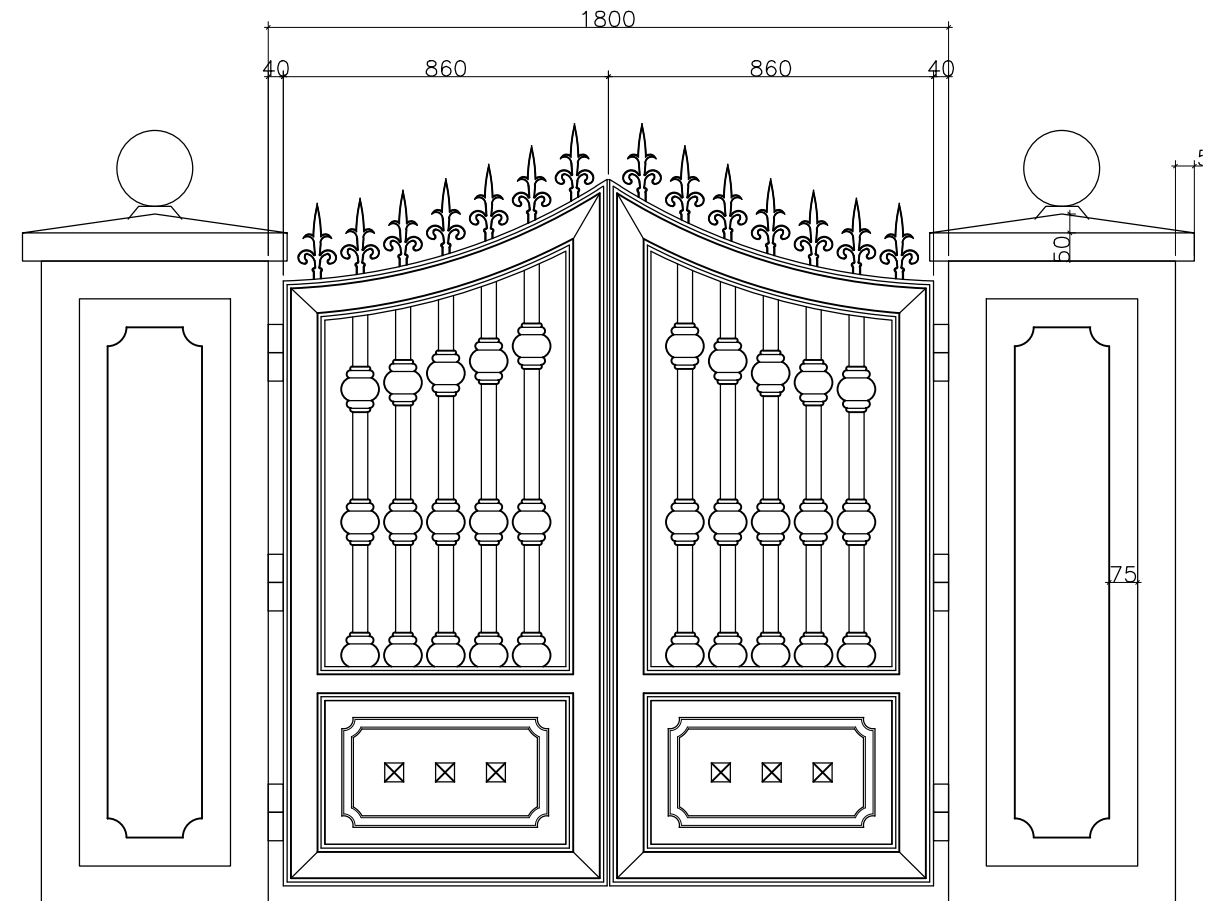

GATE 2 (G2) DETAILS
Scale 1:20

GATE DETAILS
Scale 1:20

 INFRASTRUCTURE UNIT FINANCE DEPARTMENT MALDIVES POLICE SERVICE MALE' REPUBLIC OF MALDIVES	PROJECT TITLE	RECOMMENDATION APPROVED BY	DESIGN APPROVED BY	APPROVED BY	ARCHITECT / DESIGNER	DRAWN BY	DATE	DRAWING NO
	HULHUMALE' POLICE STATION NEIGHBORHOOD - 1	ISMAIL NAVEEN CHIEF SUPERINTENDENT OF POLICE	AZEEM WAHEED CHIEF INSPECTOR OF POLICE	AHMED MOHAMED CHIEF SUPERINTENDENT OF POLICE	ISMAIL RAFAEU POLICE STAFF SERGEANT	ISMAIL RAFAEU POLICE STAFF SERGEANT	15 - 02 - 2015	S 08
					STRUCTURAL ENGINEER RAMEEZ ADEPT MALDIVES PVT LTD	CHECKED BY ABDUL WAHID MOHAMED ADEPT MALDIVES PVT LTD	REVISED DATE	SHEET NO 24/

The drawings, concept and design contained are the properties of Maldives Police Service. Use of any kind of copy of whole or part of this drawing, concept or design or use on other projects or sites other than that specified on this drawing is strictly prohibited.