




DOOR NO.	FG 5	AREA	QTY	REMARKS
FRAM	Aluminium frame	1.04	-	6mm thk blue reflective glass

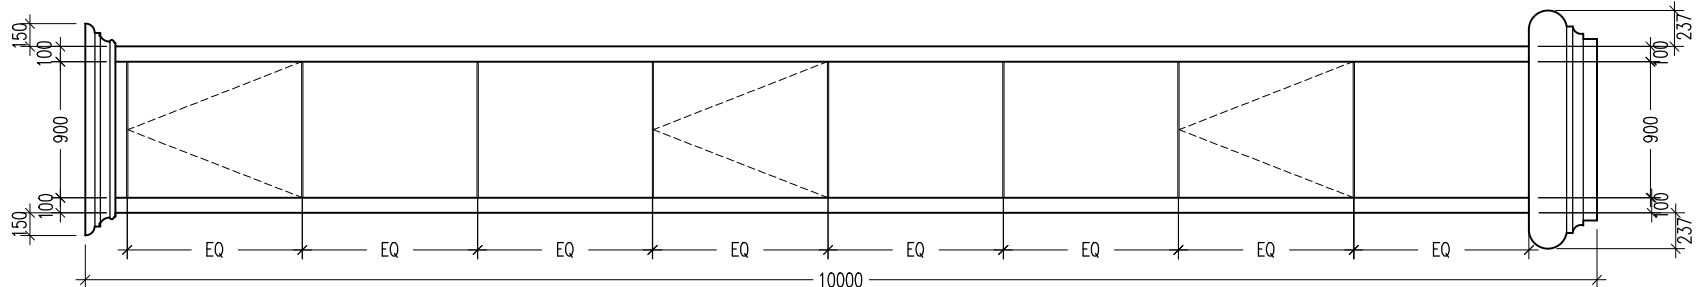


DOOR NO.	FG 4	AREA	QTY	REMARKS
FRAM	Aluminium frame	1.04	-	6mm thk blue reflective glass

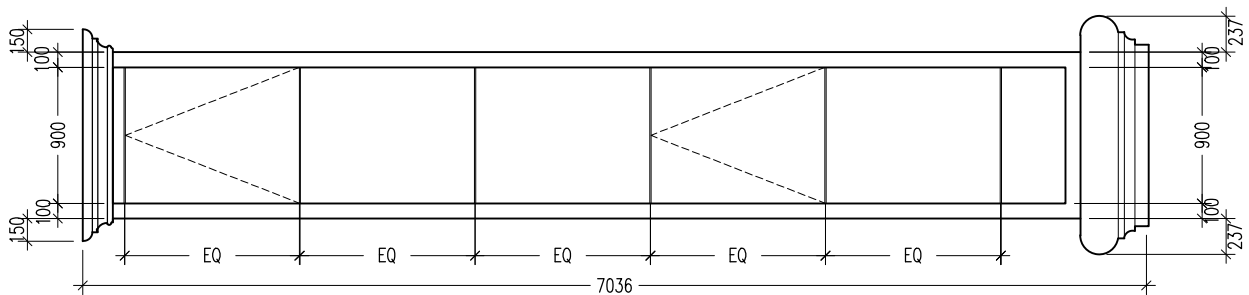

DOOR NO.	FG 3	AREA	QTY	REMARKS
FRAM	Aluminium frame	1.04	-	6mm thk blue reflective glass

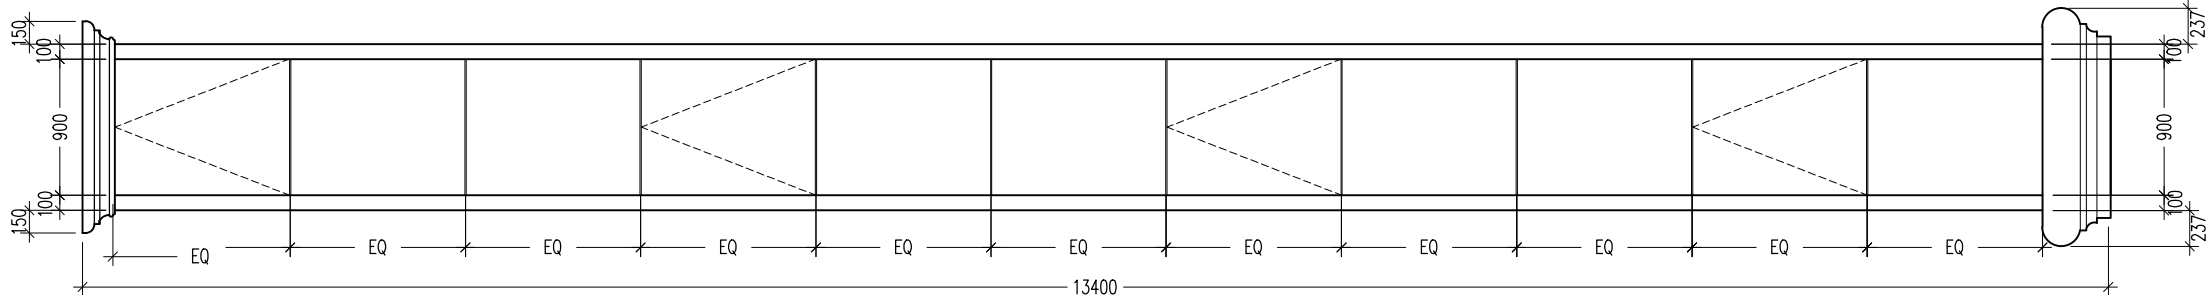

DOOR NO.	FG 2	AREA	QTY	REMARKS
FRAM	Aluminium frame	1.04	-	6mm thk blue reflective glass

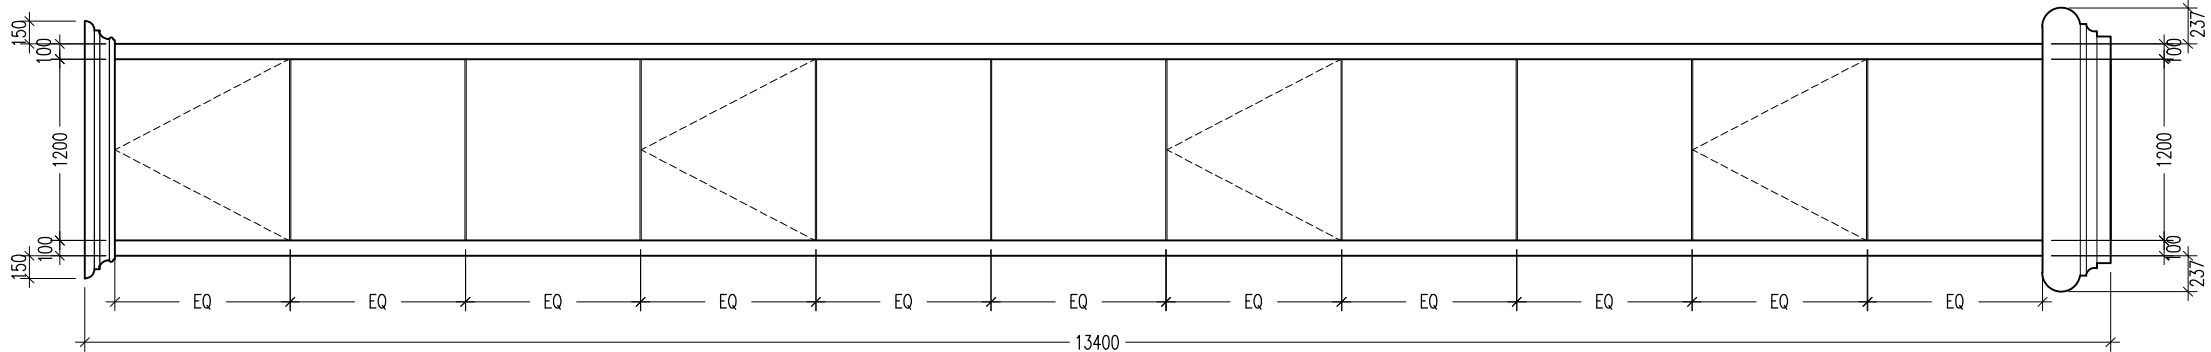

DOOR NO.	FG 1	AREA	QTY	REMARKS
FRAM	Aluminium frame	1.38	-	6mm thk blue reflective glass

## DOORS AND WINDOWS SCHEDULE

SCALE 1:50



**INFRASTRUCTURE UNIT**  
**FINANCE DEPARTMENT**  
MALDIVES POLICE SERVICE  
MALE' REPUBLIC OF MALDIVES

PROJECT TITLE

**HULHUMALE' POLICE STATION**  
**NEIGHBORHOOD - 1**

RECOMMENDATION APPROVED BY

**ISMAIL NAVEEN**  
CHIEF SUPERINTENDENT OF POLICE

DESIGN APPROVED BY

**AZEEM WAHEED**  
CHIEF INSPECTOR OF POLICE

APPROVED BY

**AHMED MOHAMED**  
CHIEF SUPERINTENDENT OF POLICE

ARCHITECT / DESIGNER

**ISMAIL RAFAEU**  
POLICE STAFF SERGEANT  
**STRUCTURAL ENGINEER**  
**RAMEEZ**  
ADEPT MALDIVES PVT LTD

DRAWN BY

**ISMAIL RAFAEU**  
POLICE STAFF SERGEANT

CHECKED BY

**ABDUL WAHID MOHAMED**  
ADEPT MALDIVES PVT LTD

DATE

**15 - 02 - 2015**

REVISED DATE

DRAWING NO

**A 13**

SHEET NO

**13/**

The drawings, concept and design contained are the properties of Maldives Police Service. Use of any kind of copy of whole or part of this drawing, concept or design or use on other projects or sites other than that specified on this drawing is strictly prohibited.