



WHERE FOOTINGS COINCIDE OR
FALL ON THE SAME GRIDE

SCALE 1:50

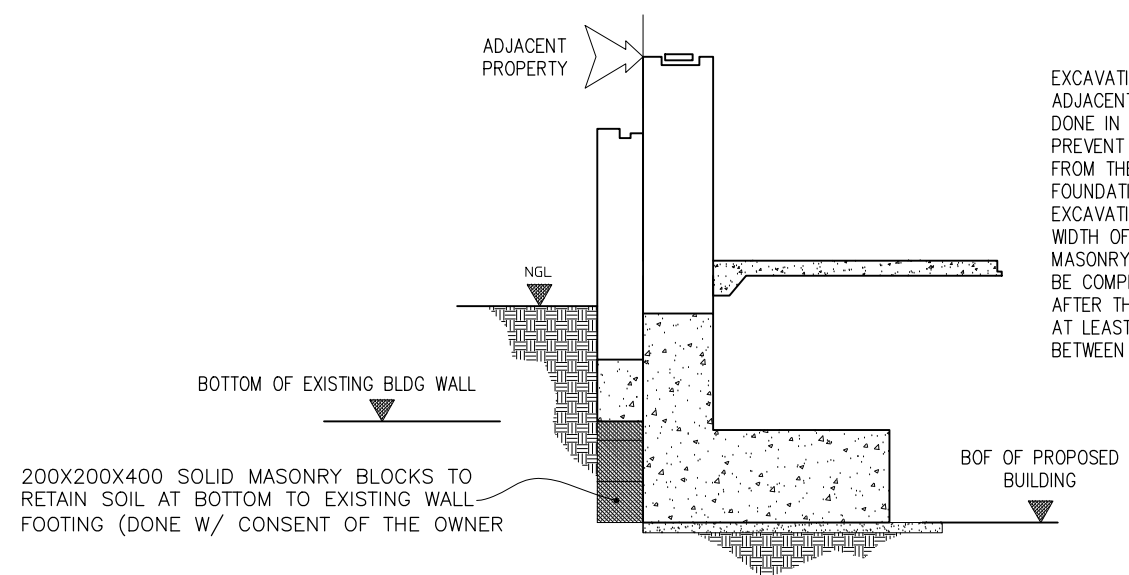


PROTECTION OF EXISTING WALLS ALONG
THE PERIMETER OF THE PROPOSED SITE

SCALE 1:50

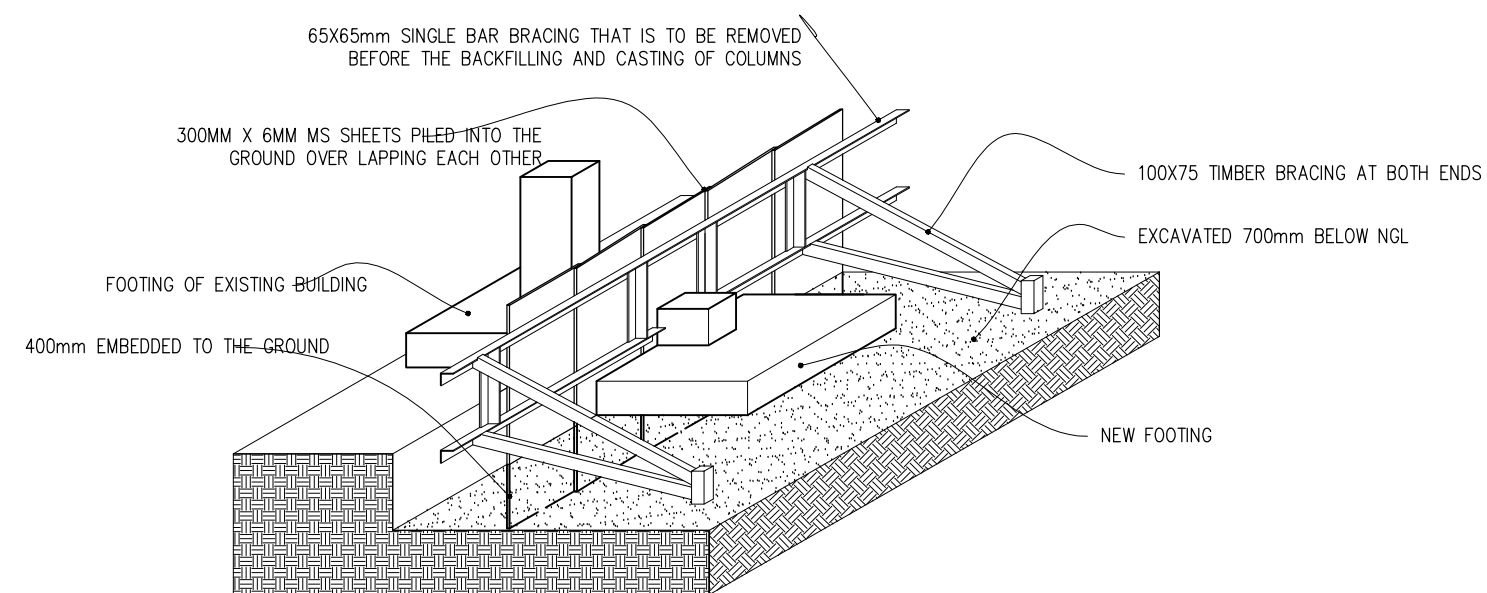

SHORING DETAILS

SCALE 1:50

 INFRASTRUCTURE UNIT FINANCE DEPARTMENT MALDIVES POLICE SERVICE MALE' REPUBLIC OF MALDIVES	PROJECT TITLE HULHUMALE' POLICE STATION NEIGHBORHOOD - 1	RECOMMENDATION APPROVED BY ISMAIL NAVEEN CHIEF SUPERINTENDENT OF POLICE	DESIGN APPROVED BY AZEEM WAHEED CHIEF INSPECTOR OF POLICE	APPROVED BY AHMED MOHAMED CHIEF SUPERINTENDENT OF POLICE	ARCHITECT / DESIGNER ISMAIL RAFAEU POLICE STAFF SERGEANT STRUCTURAL ENGINEER RAMEEZ ADEPT MALDIVES PVT LTD	DRAWN BY ISMAIL RAFAEU POLICE STAFF SERGEANT CHECKED BY ABDUL WAHID MOHAMED ADEPT MALDIVES PVT LTD	DATE 15 - 02 - 2015 REVISED DATE	DRAWING NO S 10 SHEET NO 26/
--	---	---	---	--	---	---	--	---

The drawings, concept and design contained are the properties of Maldives Police Service. Use of any kind of copy of whole or part of this drawing, concept or design or use on other projects or sites other than that specified on this drawing is strictly prohibited.