

PROJECT TITLE:

L . FONADHOO POLICE STATION

APPROVED

DESIGN APPROVED BY:

RECOMMENDATION APPROVED

THE DRAWINGS, CONCEPT AND DESIGN CONTAINED AREA THE PROPERTIES OF MALDIVES POLICE SERVICE. USE OF ANY KIND OR COPY OF WHOLE OR PART OF THIS DRAWING CONCEPT OR DESIGN OR USE ON OTHER PROJECTS OR SITES OTHER THAN THAT SPECIFIED ON THIS DRAWING IS STRICTLY PROHIBITED

ARCHITECT/DESIGNER DRAFTED BY  
ASSISTANT DIRECTOR AHMED SADHEEM SUB INSP OF POLICE MOHAMED FALAAH

STRUCTURAL ENGINEER DRAFTED BY  
SUB INSP OF POLICE FAZEEN SUB INSP OF POLICE MOHAMED FALAAH


CHECKED BY CHECKED BY  
ASSISTANT DIRECTOR AHMED SADHEEM SUB INSP OF POLICE AHMED NIZAL

ARCHITECTURAL DRAWINGS



SHEET NO. DATE: 19 AUG 2021

C-01

SYMBOL	CURTAIN TYPE	COLOR	MIN SIZE
(B01)	ROMAN BLINDS	LIGHT BEIGE	2.5M(W)X1.9M(H)
(B02)	ROMAN BLINDS	LIGHT BEIGE	0.8M(W)X1.9M(H)
(B03)	ROMAN BLINDS	LIGHT BEIGE	1.23M(W)X2.5M(H)

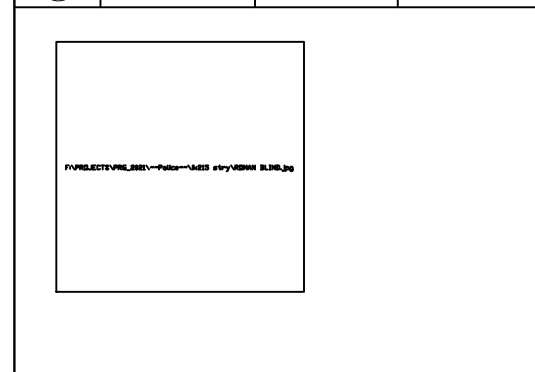

SYMBOL	CURTAIN TYPE	COLOR	MIN SIZE
(B04)	RIPPLE FOLD_GROMMET TYPE FULL SUN BLOCK	LIGHT BEIGE	2.2M(W)X2.5M(H)
(B05)	RIPPLE FOLD_GROMMET TYPE FULL SUN BLOCK	LIGHT BEIGE	5M(W)X2.5M(H)

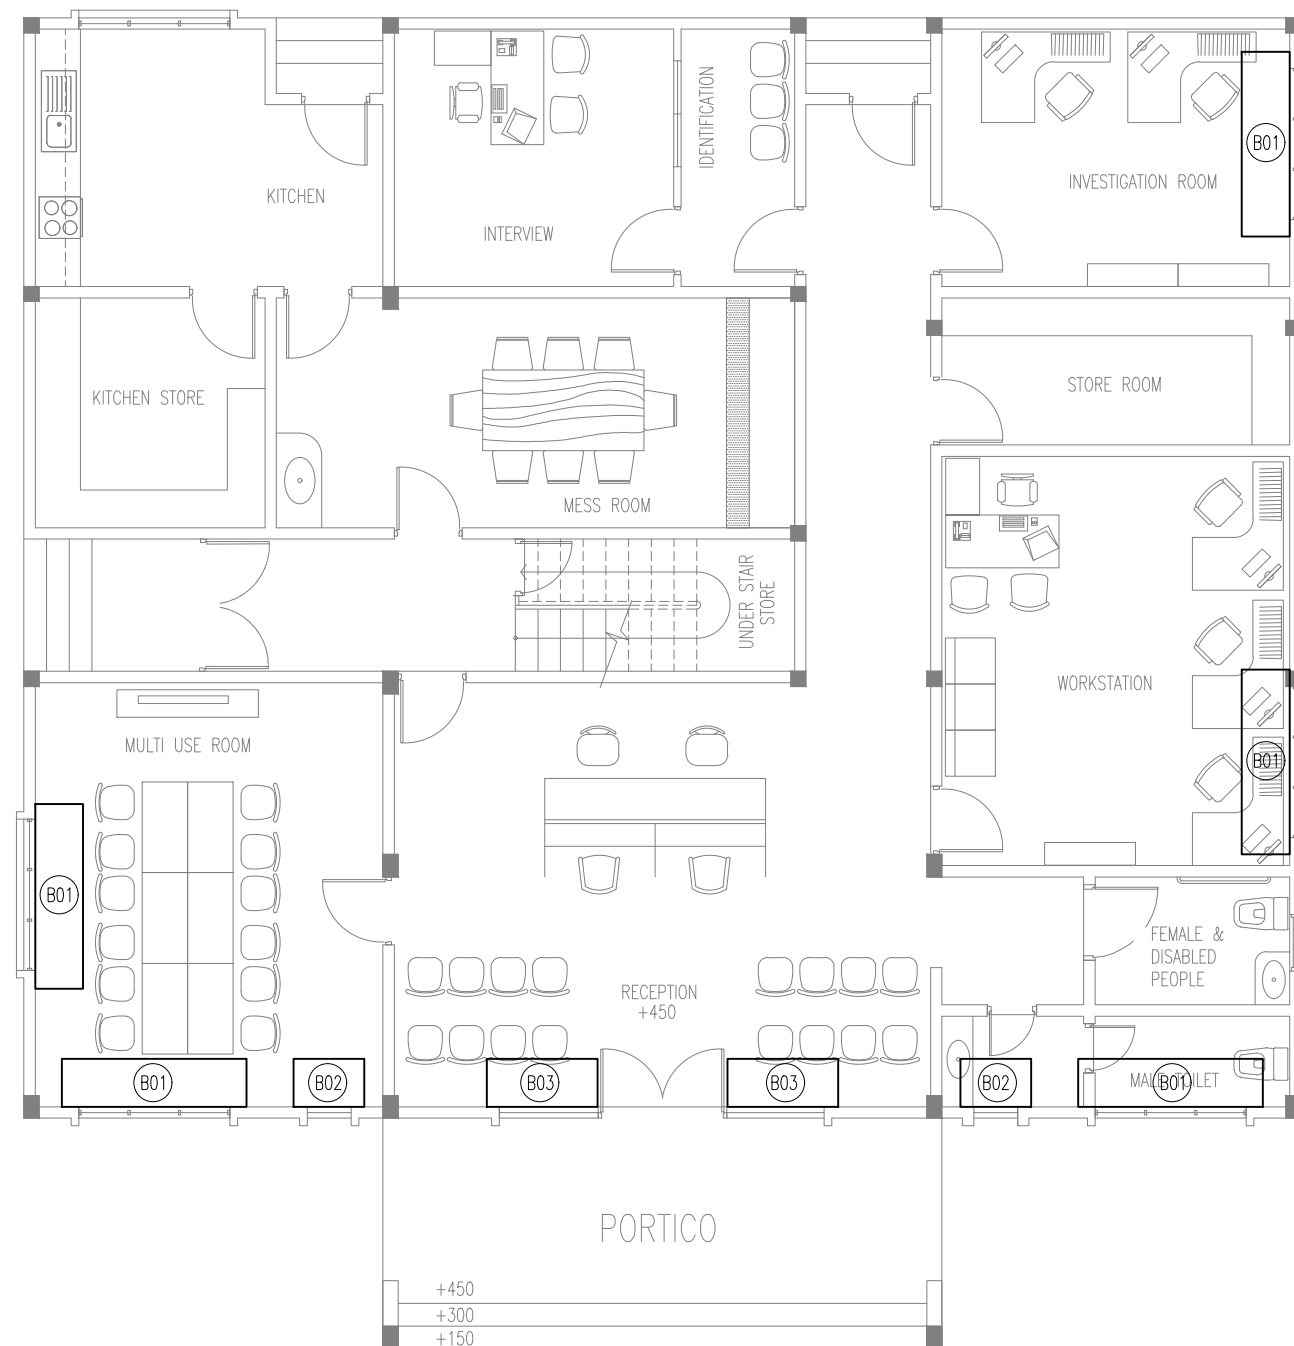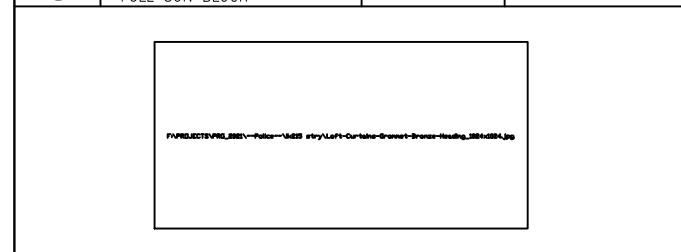

GROUND FLOOR CURTAIN LAYOUT

SCALE 1:100