



ELEVATION A

SCALE 1:100

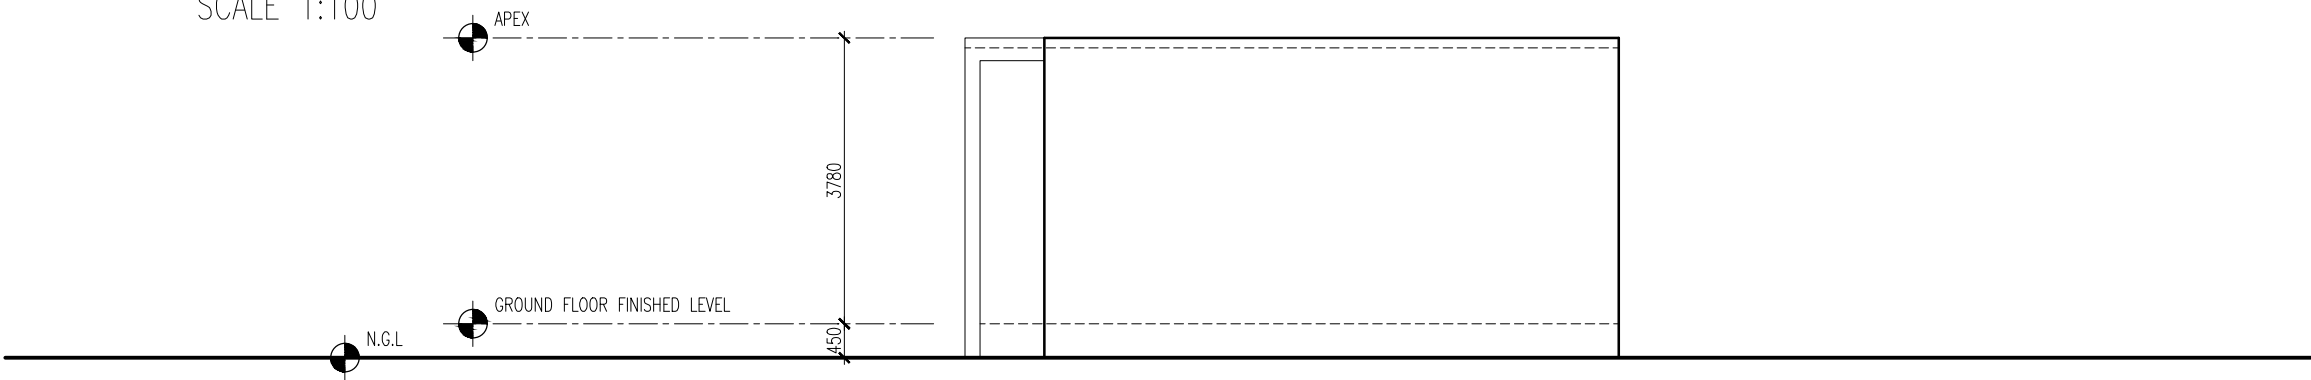



ELEVATION B

SCALE 1:100

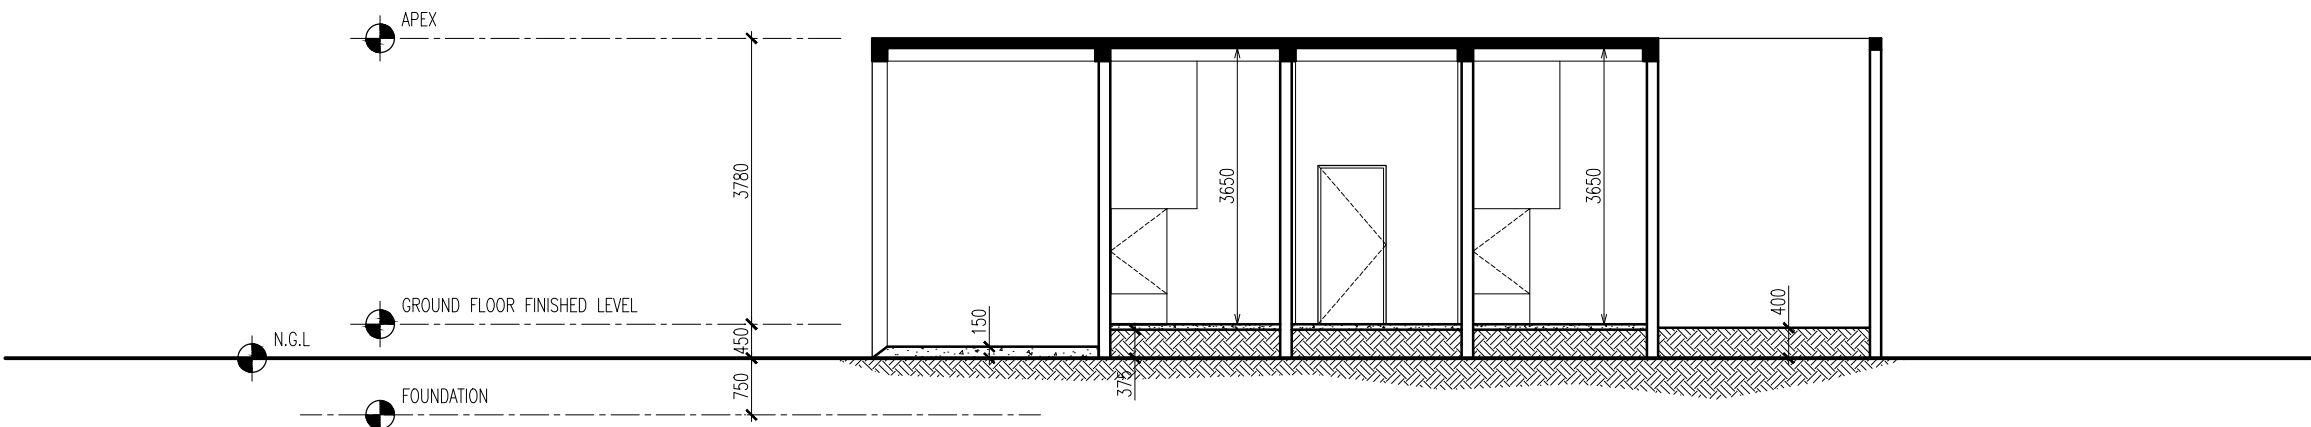

SECTION X-X

SCALE 1:100

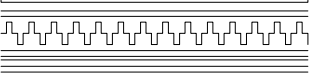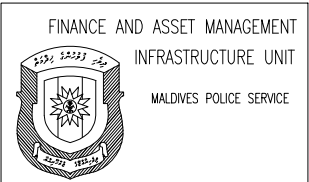

PROJECT TITLE:

ISLAND LEVEL POLICE STATION  
CELL BLOCK

APPROVED

\_\_\_\_\_

DESIGN APPROVED BY:

\_\_\_\_\_

RECOMMENDATION APPROVED

\_\_\_\_\_

THE DRAWINGS, CONCEPT AND DESIGN CONTAINED AREA THE PROPERTIES OF MALDIVES POLICE SERVICE. USE OF ANY KIND OR COPY OF WHOLE OR PART OF THIS DRAWING CONCEPT OR DESIGN OR USE ON OTHER PROJECTS OR SITES OTHER THAN THAT SPECIFIED ON THIS DRAWINGS IS STRICTLY PROHIBITED

ARCHITECT/DESIGNER DRAFTED BY  
ASSISTANT DIRECTOR SUB INSP OF POLICE  
AHMED SADHEEM MOHAMED FALAAH

STRUCTURAL ENGINEER DRAFTED BY  
SUB INSP OF POLICE SUB INSP OF POLICE  
FAZEEN MOHAMED FALAAH

CHECKED BY CHECKED BY  
ASSISTANT DIRECTOR SUB INSP OF POLICE  
AHMED SADHEEM AHMED NIZAL

ARCHITECTURAL DRAWINGS  
SHEET NO. DATE: 19 JUNE 2021

A-02