

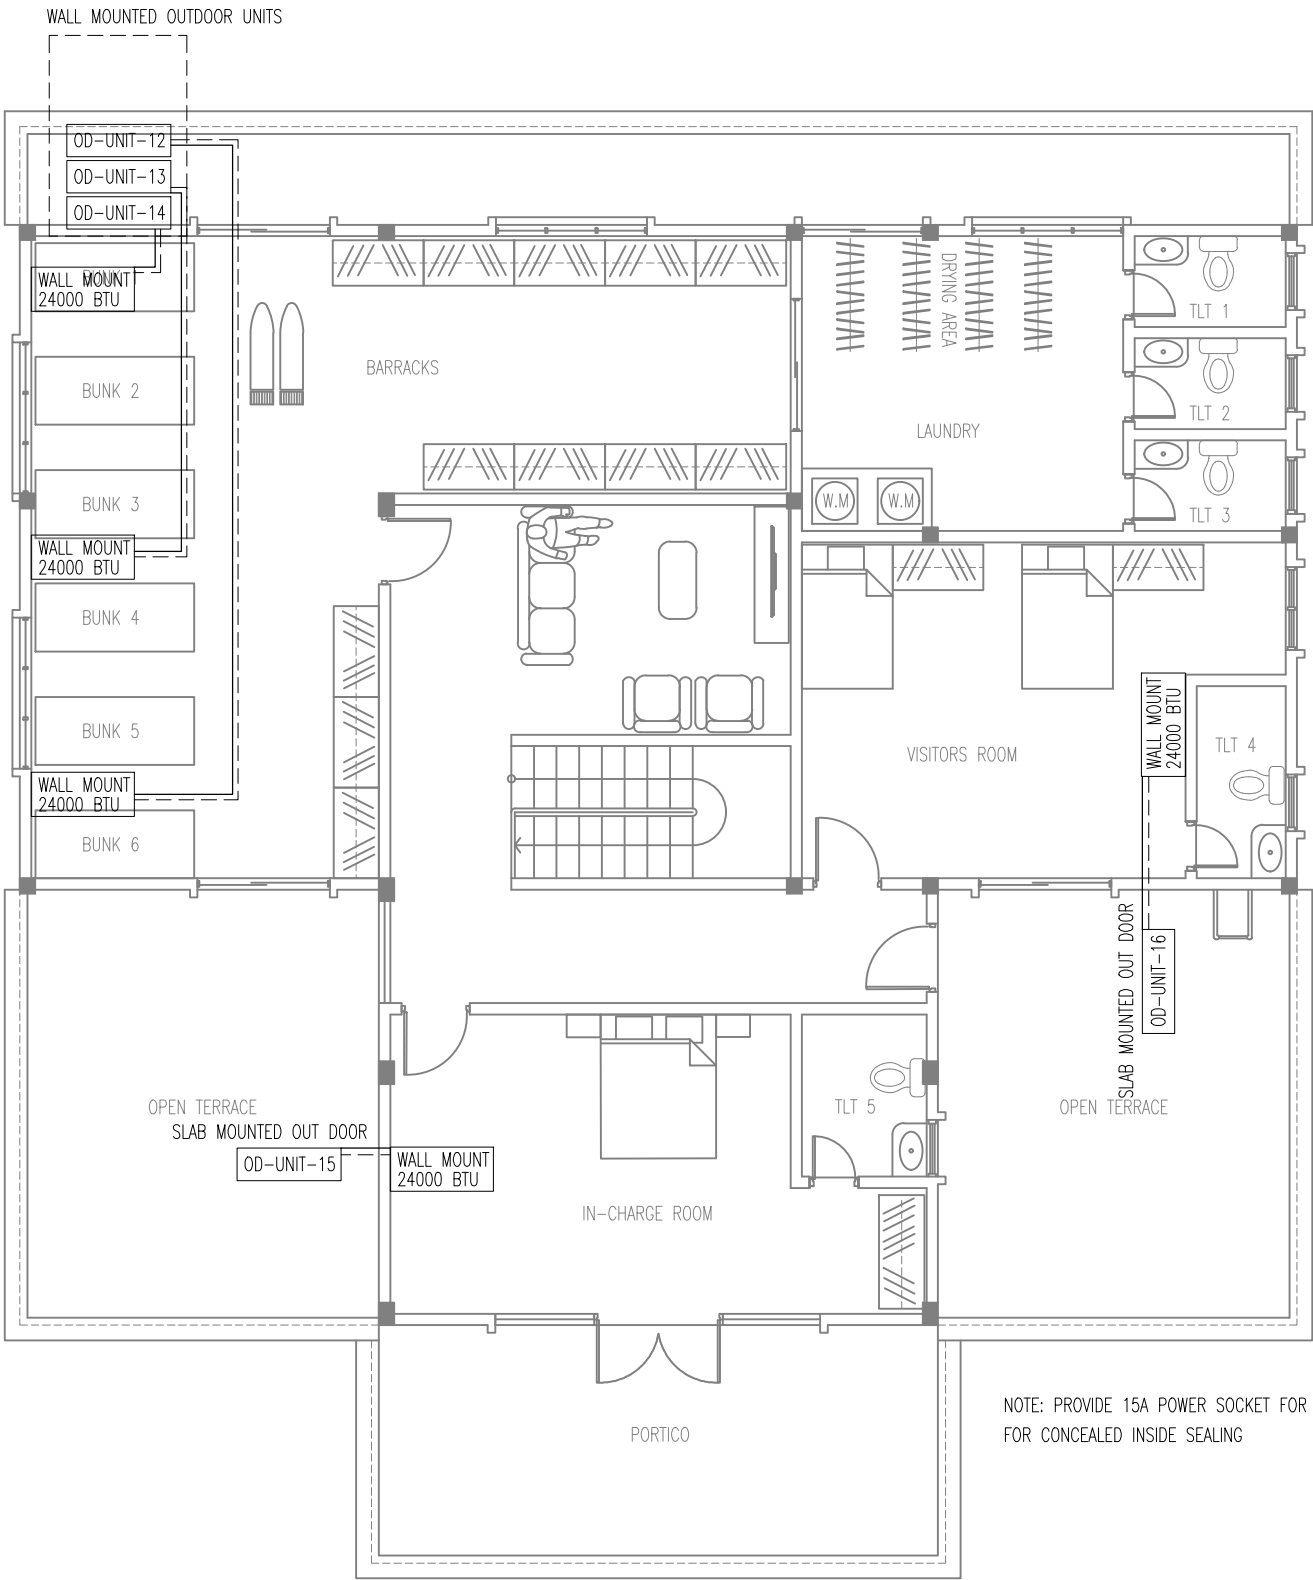


BTU TABLE			
SPACE	AREA (SQM)	VOLUME	COOLING POWER
1ST FLOOR			
BARRAKS	57.61	6509 FT CUBE	55,330 BTU
LAUNDRY	16.58	1873 FT CUBE	15,923 BTU
TOILET 1	2.40	N/A	N/A
TOILET 2	2.40	N/A	N/A
TOILET 3	2.40	N/A	N/A
VISITOR ROOM	24.87	2810 FT CUBE	23,885 BTU
TOILET 4	2.99	N/A	N/A
INCHARGE ROOM	23.94	2705 FT CUBE	22,992 BTU
TOILET 5	3.54	N/A	N/A

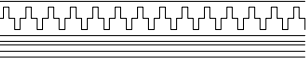

FIRST FLOOR AC LAYOUT

SCALE 1:100

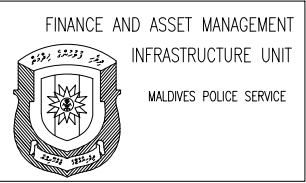

PROJECT TITLE:

L . FONADHOO POLICE STATION

APPROVED

DESIGN APPROVED BY:

RECOMMENDATION APPROVED

THE DRAWINGS,CONCEPT AND DESIGN CONTAINED AREA THE PROPERTIES OF MALDIVES POLICE SERVICE.USE OF ANY KIND OR COPY OF WHOLE OR PART OF THIS DRAWING CONCEPT OR DESIGN OR USE ON OTHER PROJECTS OR SITES OTHER THAN THAT SPECIFIED ON THIS DRAWINGS IS STRICTLY PROHIBITED

ARCHITECT/DESIGNER	DRAFTED BY
ASSISTANT DIRECTOR AHMED SADHEEM	SUB INSP OF POLICE MOHAMED FALAAH

STRUCTURAL ENGINEER	DRAFTED BY
SUB INSP OF POLICE FAZEEN	SUB INSP OF POLICE MOHAMED FALAAH

CHECKED BY	CHECKED BY
ASSISTANT DIRECTOR AHMED SADHEEM	SUB INSP OF POLICE AHMED NIZAL

ARCHITECTURAL DRAWINGS	
SHEET NO.	DATE: 19 AUG 2021

E-02