
ISLAND LEVEL POLICE STATION
CELL BLOCK


ARCHITECT/DESIGNER	DRAFTED BY
ASSISTANT DIRECTOR AHMED SADHEEM	SUB INSP OF POLICE MOHAMED FALAAH

ARCHITECTURAL DRAWINGS	
SHEET NO.	DATE: 19 JUNE 2021

C-01

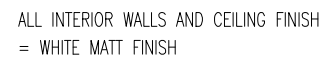

SCALE 1:100

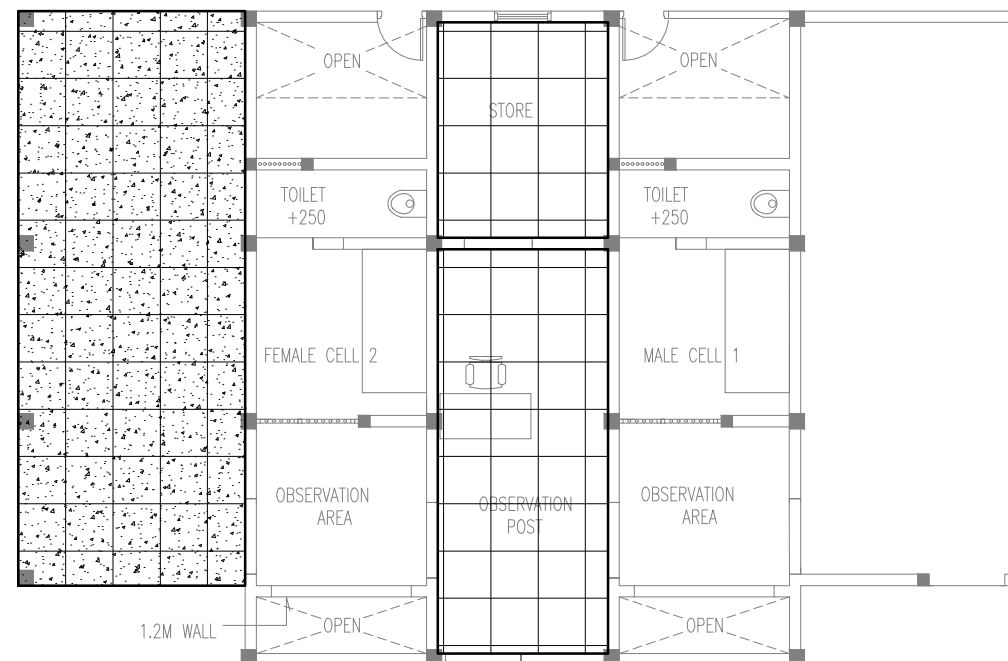

	GYPSUM BOARD EXPOSED GRID CEILING
	ALUMINUM FRAMING @600 C/C B/W

SCALE 1:100