


TYPE	DIMENSIONS	REINFORCEMENT
F1	1850X1850X350	T12@150 C/C B/W (BOTTOM)
F2	1500X1500X350	T12@150 C/C B/W (BOTTOM)
F3	1400X1400X350	T12@150 C/C B/W (BOTTOM)
F4	1300X1300X350	T12@150 C/C B/W (BOTTOM)
F5	1100X1100X350	T12@150 C/C B/W (BOTTOM)
F6	900X900X350	T12@150 C/C B/W (BOTTOM)

COVER TO REINFORCEMENT	
FOUNDATION:	50 MM
COLUMNS:	40 MM
BEAMS:	35 MM
SLABS:	35 MM(BOTTOM)
SLABS:	30 MM(TOP)
LAPPING: 45 X DIA TO 55 X DIA	
ANCHORAGE: 12 X DIA	
AVOID LAPPING IN MAXIMUM BENDING MOMENT REGION	


STRUCTURE DETAILS

SCALE 1:100

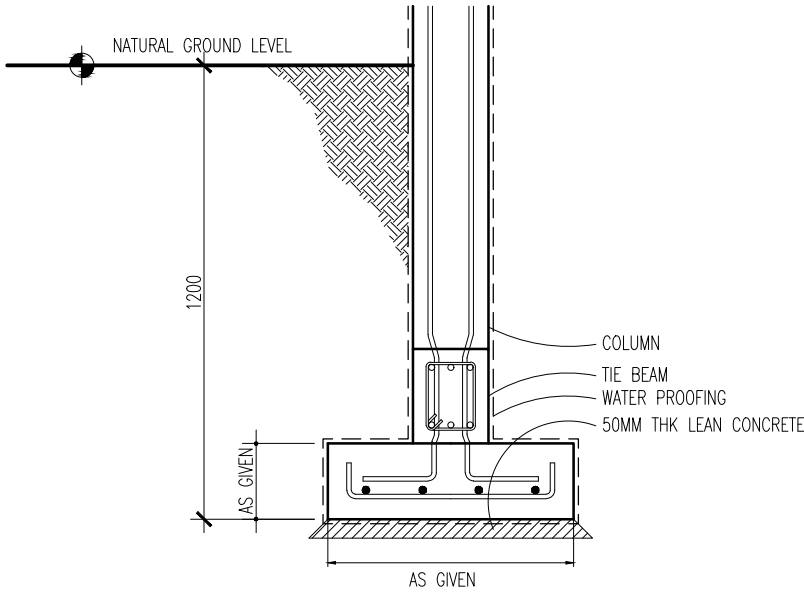


FOUNDATION DETAILS

SCALE 1:20

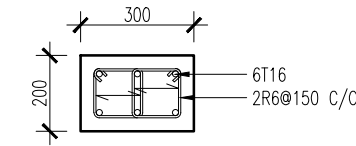


SCALE 1:20

C1

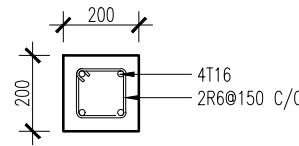


SCALE 1:20

C2

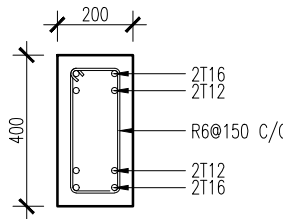


SCALE 1:20

TB1

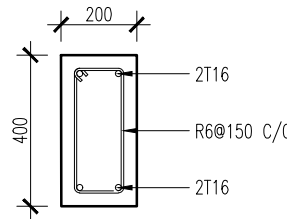

SCALE 1:20

TB

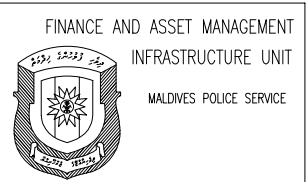

PROJECT TITLE:
L . FONADHOO POLICE STATION

APPROVED
DESIGN APPROVED BY:

RECOMMENDATION APPROVED

THE DRAWINGS,CONCEPT AND DESIGN CONTAINED AREA THE PROPERTIES OF MALDIVES POLICE SERVICE.USE OF ANY KIND OR COPY OF WHOLE OR PART OF THIS DRAWING CONCEPT OR DESIGN OR USE ON OTHER PROJECTS OR SITES OTHER THAN THAT SPECIFIED ON THIS DRAWINGS IS STRICTLY PROHIBITED

ARCHITECT/DESIGNER DRAFTED BY
ASSISTANT DIRECTOR AHMED SADHEEM SUB INSP OF POLICE MOHAMED FALAHAH

STRUCTURAL ENGINEER DRAFTED BY
SUB INSP OF POLICE FAZEEN SUB INSP OF POLICE MOHAMED FALAHAH

CHECKED BY CHECKED BY
ASSISTANT DIRECTOR AHMED SADHEEM SUB INSP OF POLICE AHMED NIZAL

ARCHITECTURAL DRAWINGS
SHEET NO. DATE: 19 AUG 2021

S-08