



BLOCK D

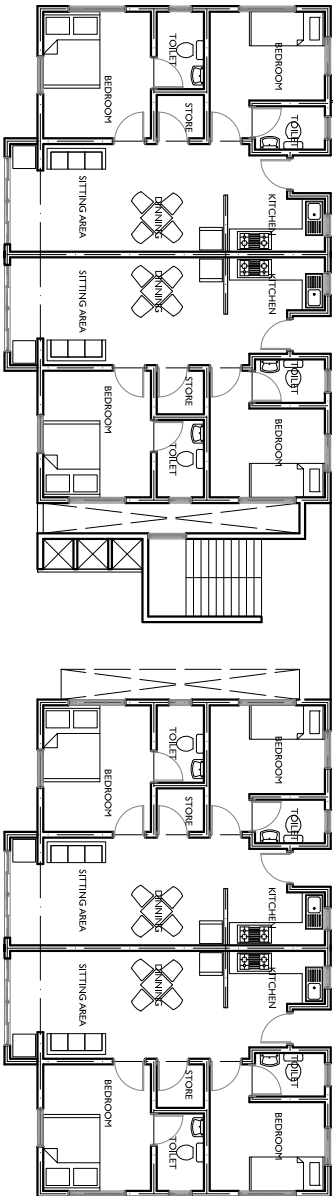


GROUND FLOOR LEVEL

SCALE 1:200

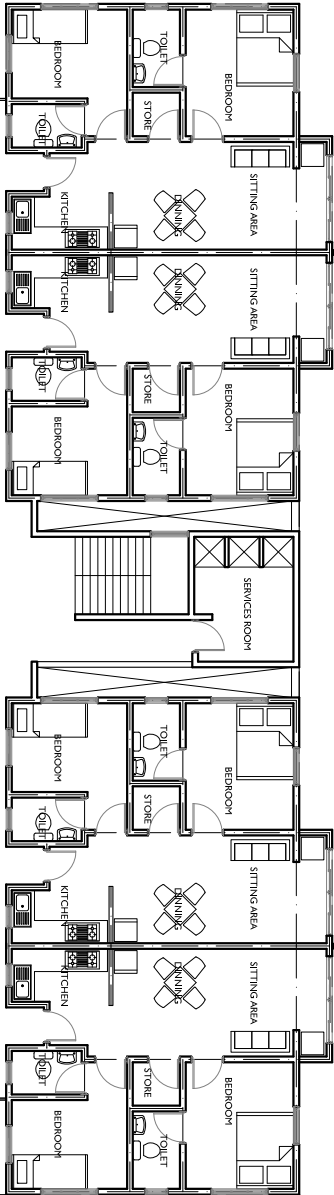


BLOCK D

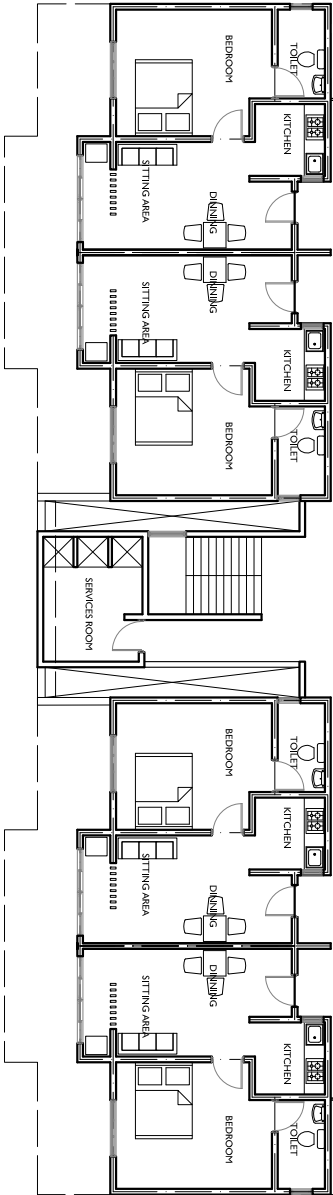

FIRST FLOOR LEVEL


SCALE 1:200

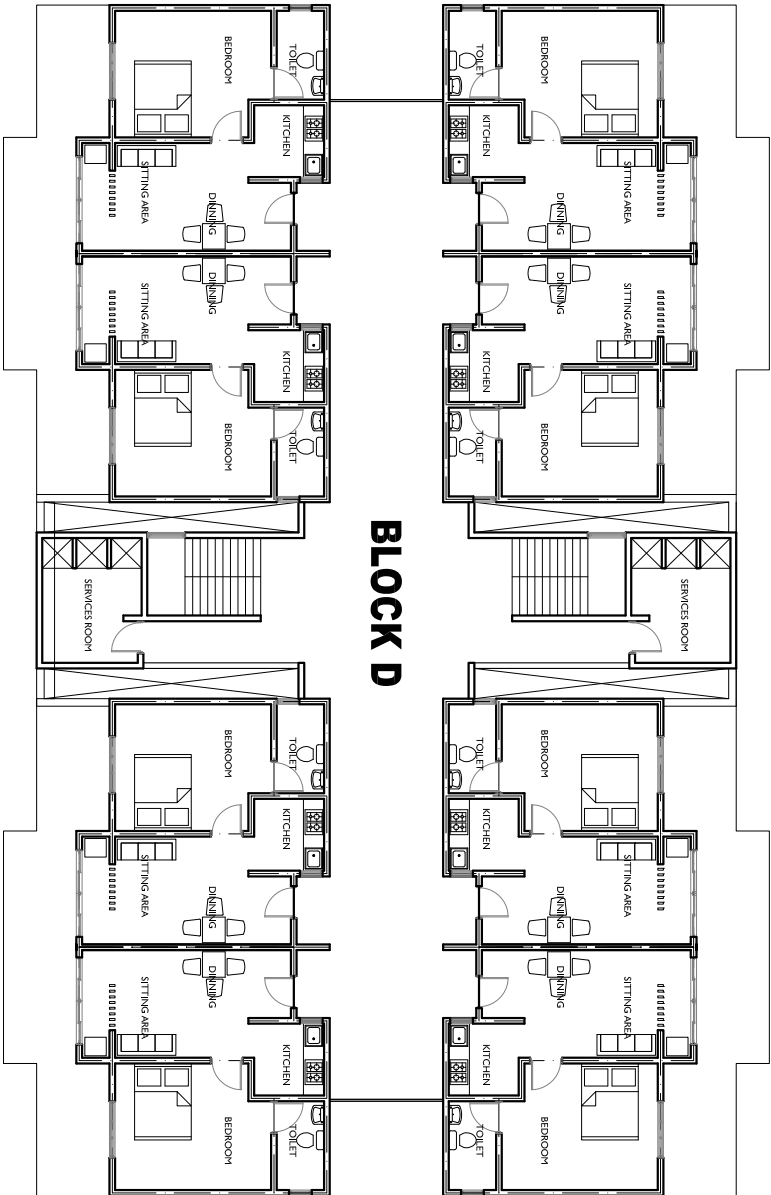

BLOCK D

SECOND FLOOR LEVEL

SCALE 1:200

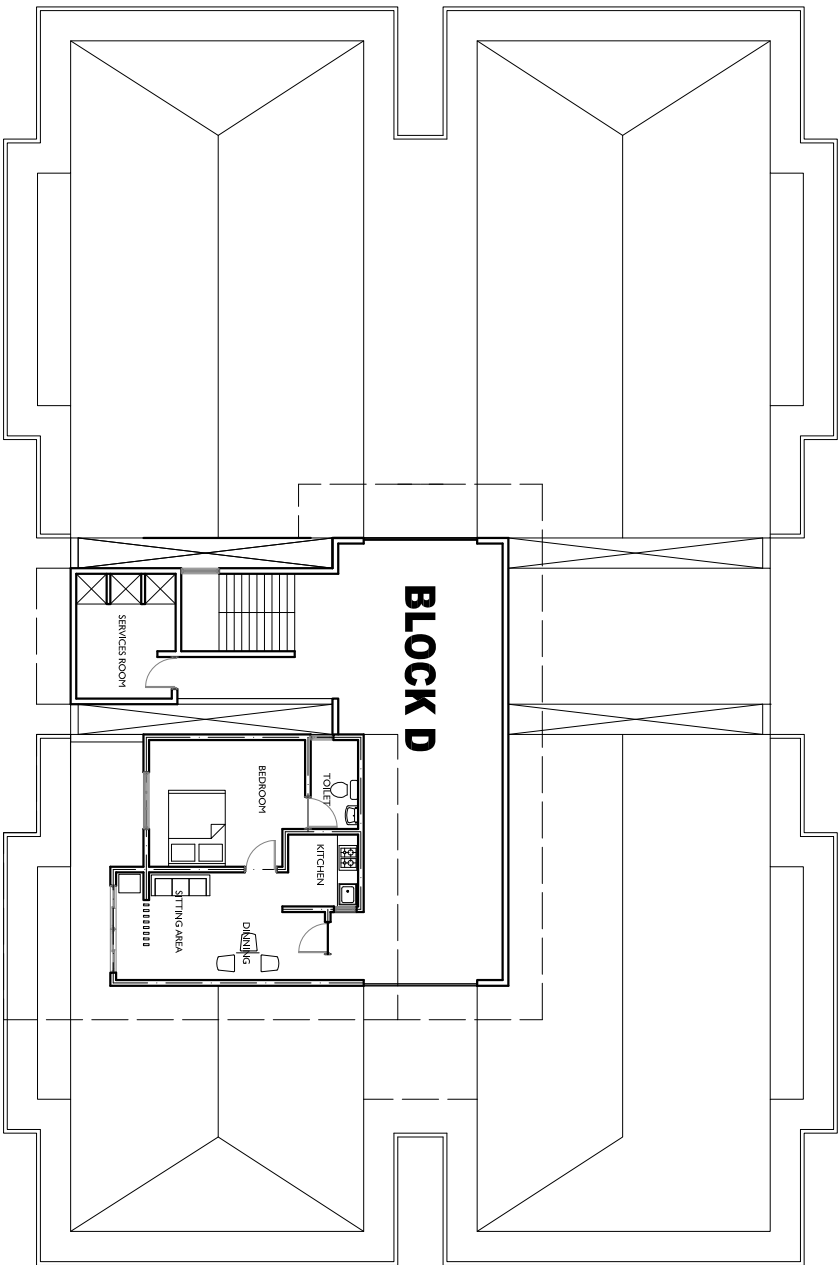

BLOCK D

THIRD FLOOR LEVEL

SCALE 1:200

CHECKER:

AMENDMENTS:

ARCH. DESIGN: THOLHATH

STRUC. DESIGN:

DRAWN BY: THOLHATH

DATE: MARCH 2018

CLIENT: MHI

NOTES:

PROJECT:

DBF 750 HOUSING PROJECT
IN 8 SELECTED ISLANDS

CONTENTS:

BLOCK D

SCALE: 1:200

FILE:

DWG NO: A01/14

MINISTRY OF HOUSING & INFRASTRUCTURE
INFRASTRUCTURE DEPARTMENT
AECENE MAJU, MAFANU, MALÉ, 20392, REPUBLIC OF MALDIVES
TEL: +960 3004300, FAX: +960 3004301

