


ROAD SECTION - TYPE 03

SCALE 1:100

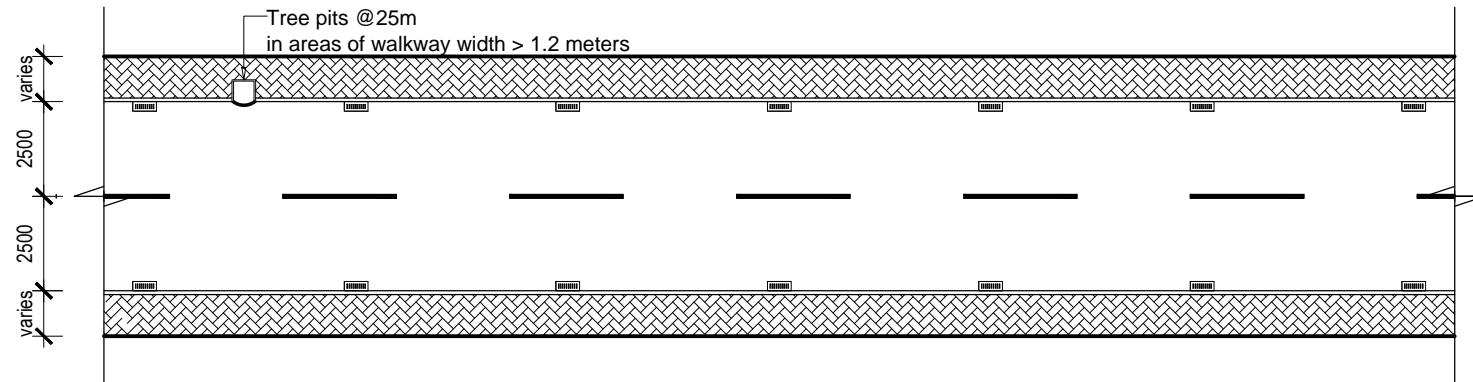

ROAD PLAN - TYPE 03

SCALE 1:200

PROJECT: TH.MADIFUSHI ROAD DEVELOPMENT PROJECT

EMPLOYER:

MINISTRY OF HOUSING AND INFRASTRUCTURE
AMEENEE MAGU,
MAAFANNU,
MALE', 20392,
REPUBLIC OF MALDIVES

CONTRACTOR:

MALDIVES ROAD DEVELOPMENT CORPORATION LTD.
BLOCK #385,
MAAFAIKILEGEFAANU MAGU,
MACHANGOLHI, MALE', 20386
REPUBLIC OF MALDIVES

DRAWING TITLE:

TYPE - 03



DRAWN BY: AISHATH SHIYAZA

APPROVED BY: NAJAAH SHAREEF

PROJECT NO:

DRAWING NO:

SCALE:

DATE: FEB 2017