

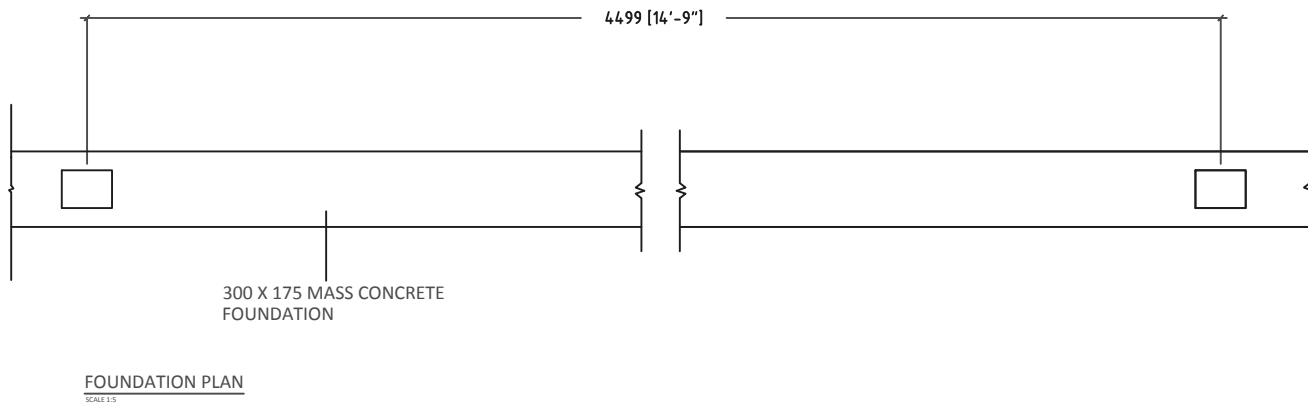


STANDARD ARTIFICIAL TURF FULL PITCH PLAN

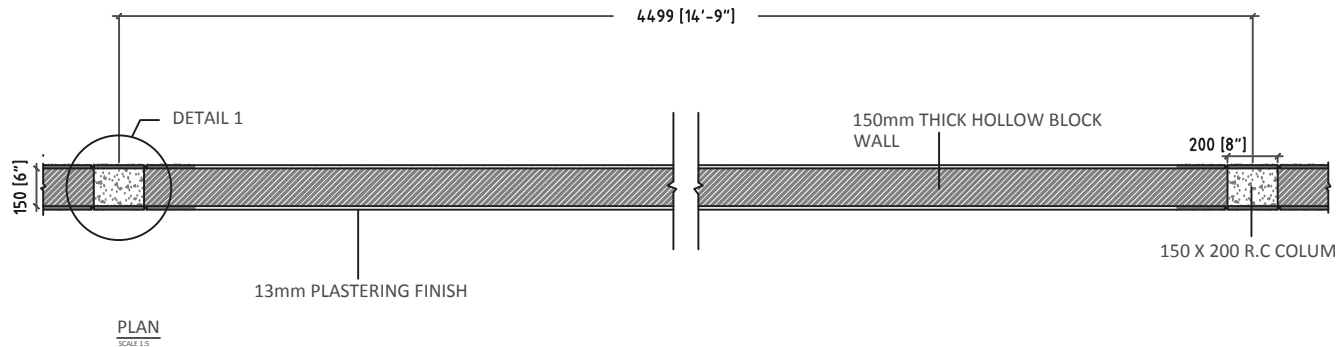


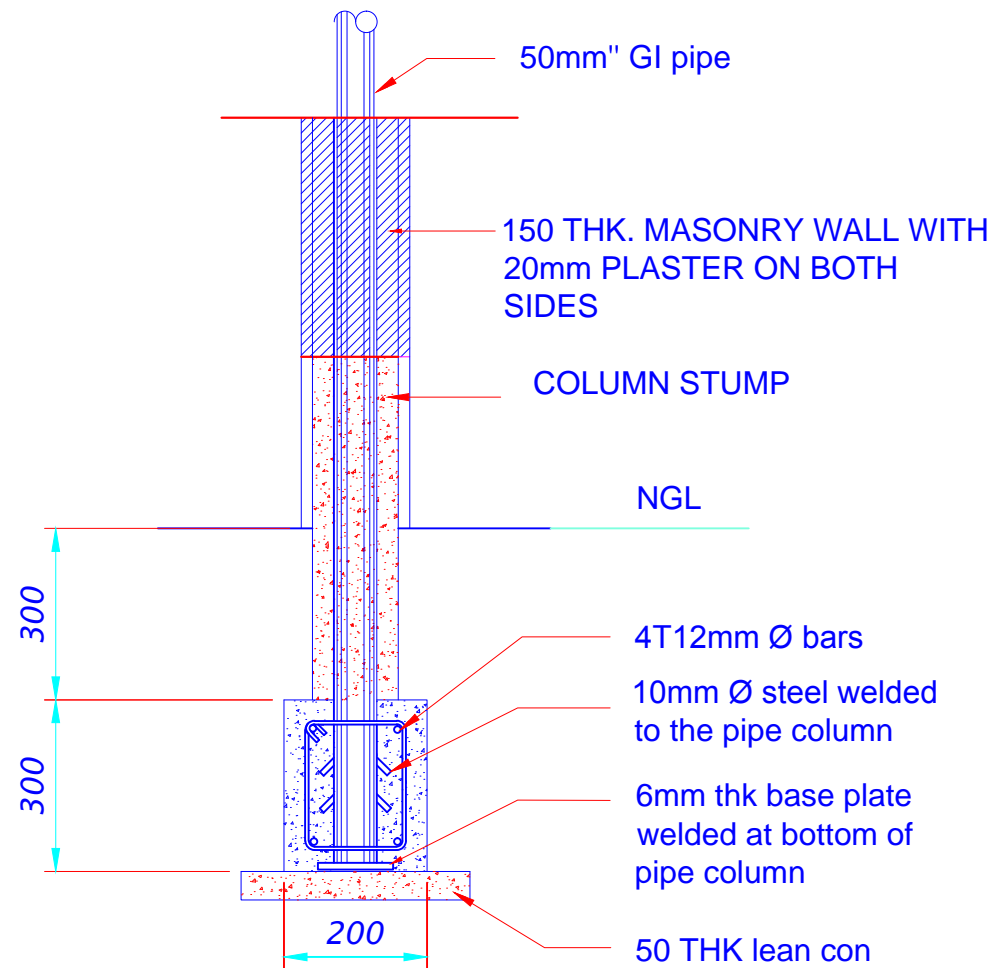


DETAL- COLUMN STUMP

Scale - 1:20


FENCING DETAIL

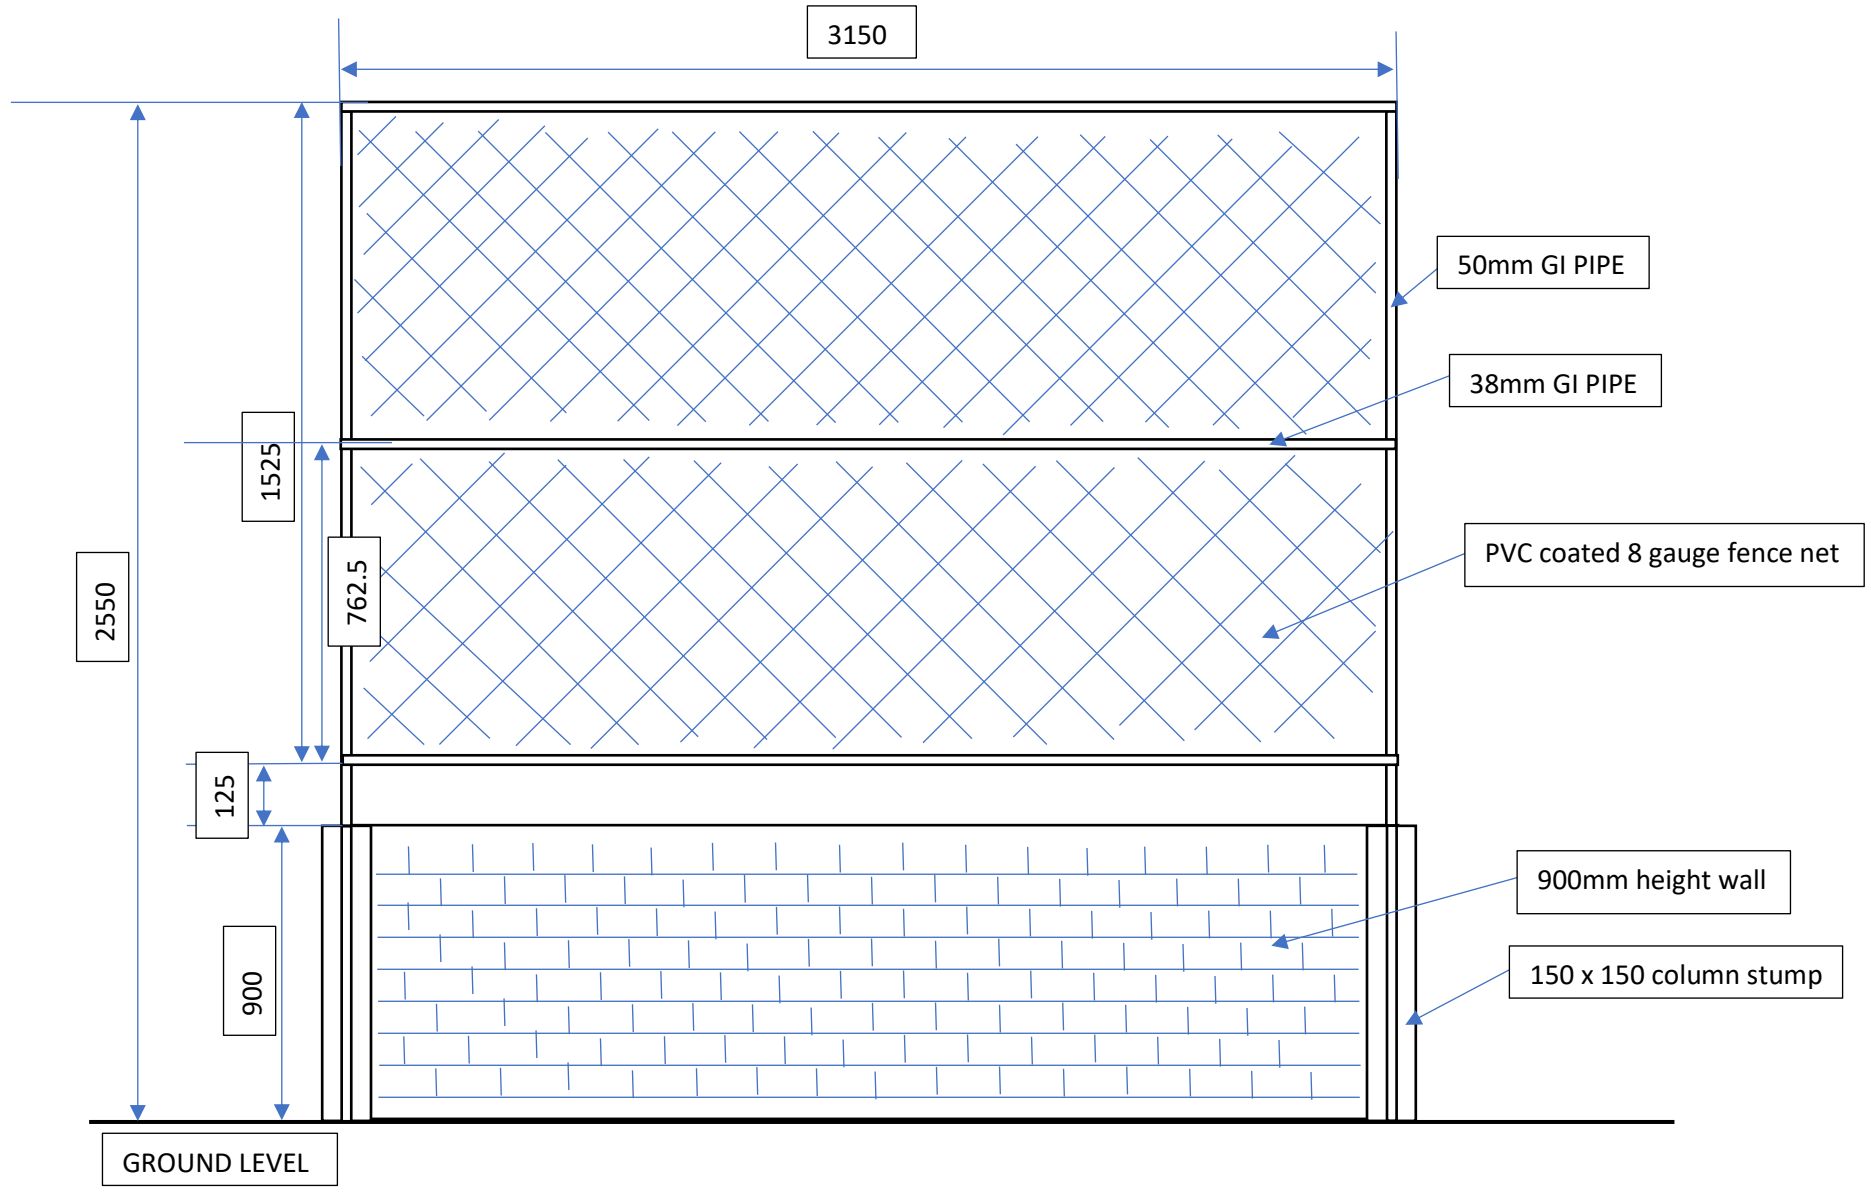

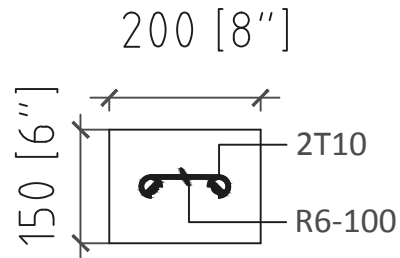

TOPICAL COLUMN

SCALE 1:10

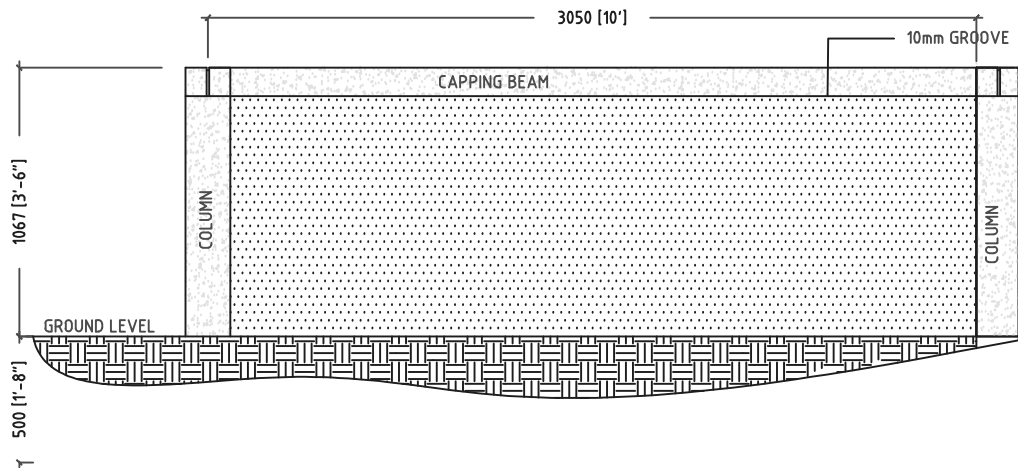

ELEVATION
SCALE 1:25