


GENERAL NOTES

ALL DIMENSIONS ARE GIVEN IN mm. LEVELS ARE GIVEN IN METER EXCEPT IF SHOWN DIFFERENTLY

ALL DIMENSIONS ARE TO BE MEASURED AT SITE

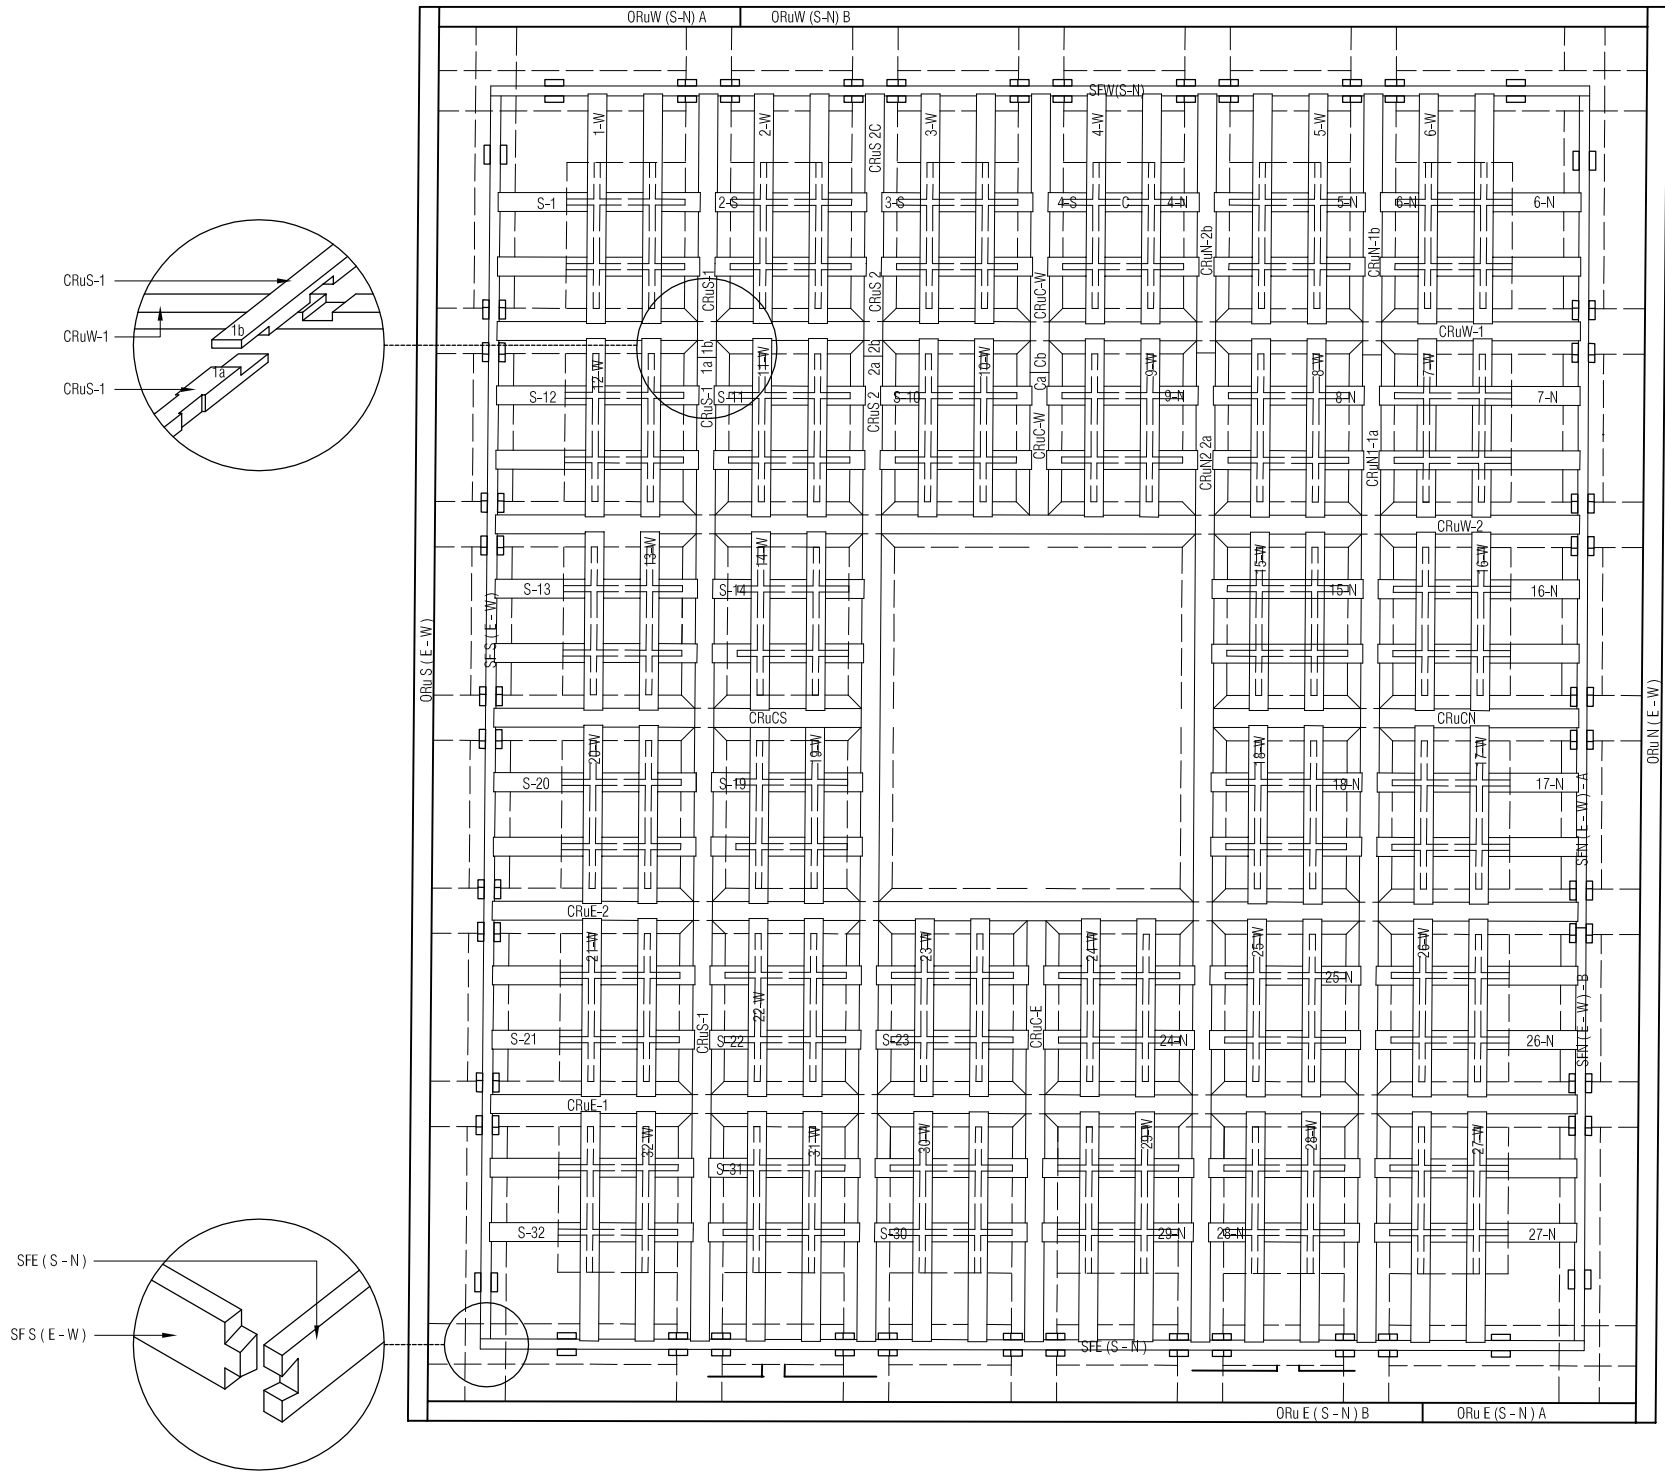

CEILING GRIDS LAYOUT  
SCALE 1:20

LEGEND

CRuS: Ceiling Runner South  
CRuC: Ceiling Runner Center  
ORuE: Outer Runner East  
SF: Support fascia

Revision	Date	Drawn By	Checked By
-	-	-	-

Client :  
**MINISTRY OF ARTS, CULTURE  
& HERITAGE**  
Project Title :  
**KALHUVAKARU MOSQUE  
RELOCATION**

Building Name :  
**KALHUVAKARU MOSQUE**  
Drawing Title :  
**CEILING GRIDS LAYOUT**

Scale :  
**1:20**  
Discipline :  
**ARCHITECTURAL**  
Stage :  
**SUBMISSION**  
Drawn By :  
**MNDF**  
Checked By :  
**-**  
Date :  
**MARCH 2019**  
Design By :  
**-**  
Drawing Number :  
**11-106**  
Revision Number :  
**R00**  
File Name :  
K3-11-106R00.dwg

H. Sakeena Manzil, 6th flr  
Medhuziyaarai Magu  
Malé 20127  
Republic of Maldives  
Tel: 960 3318452  
Fax: 960 3310317  
E-Mail: gedor@gedor.com.mv  
Webpage: gedor.com.mv  
**GEDOR CONSULTING PVT. LTD.**