


GENERAL NOTES

ALL DIMENSIONS ARE GIVEN IN mm. LEVELS ARE GIVEN IN METER EXCEPT IF SHOWN DIFFERENTLY

ALL DIMENSIONS ARE TO BE MEASURED AT SITE

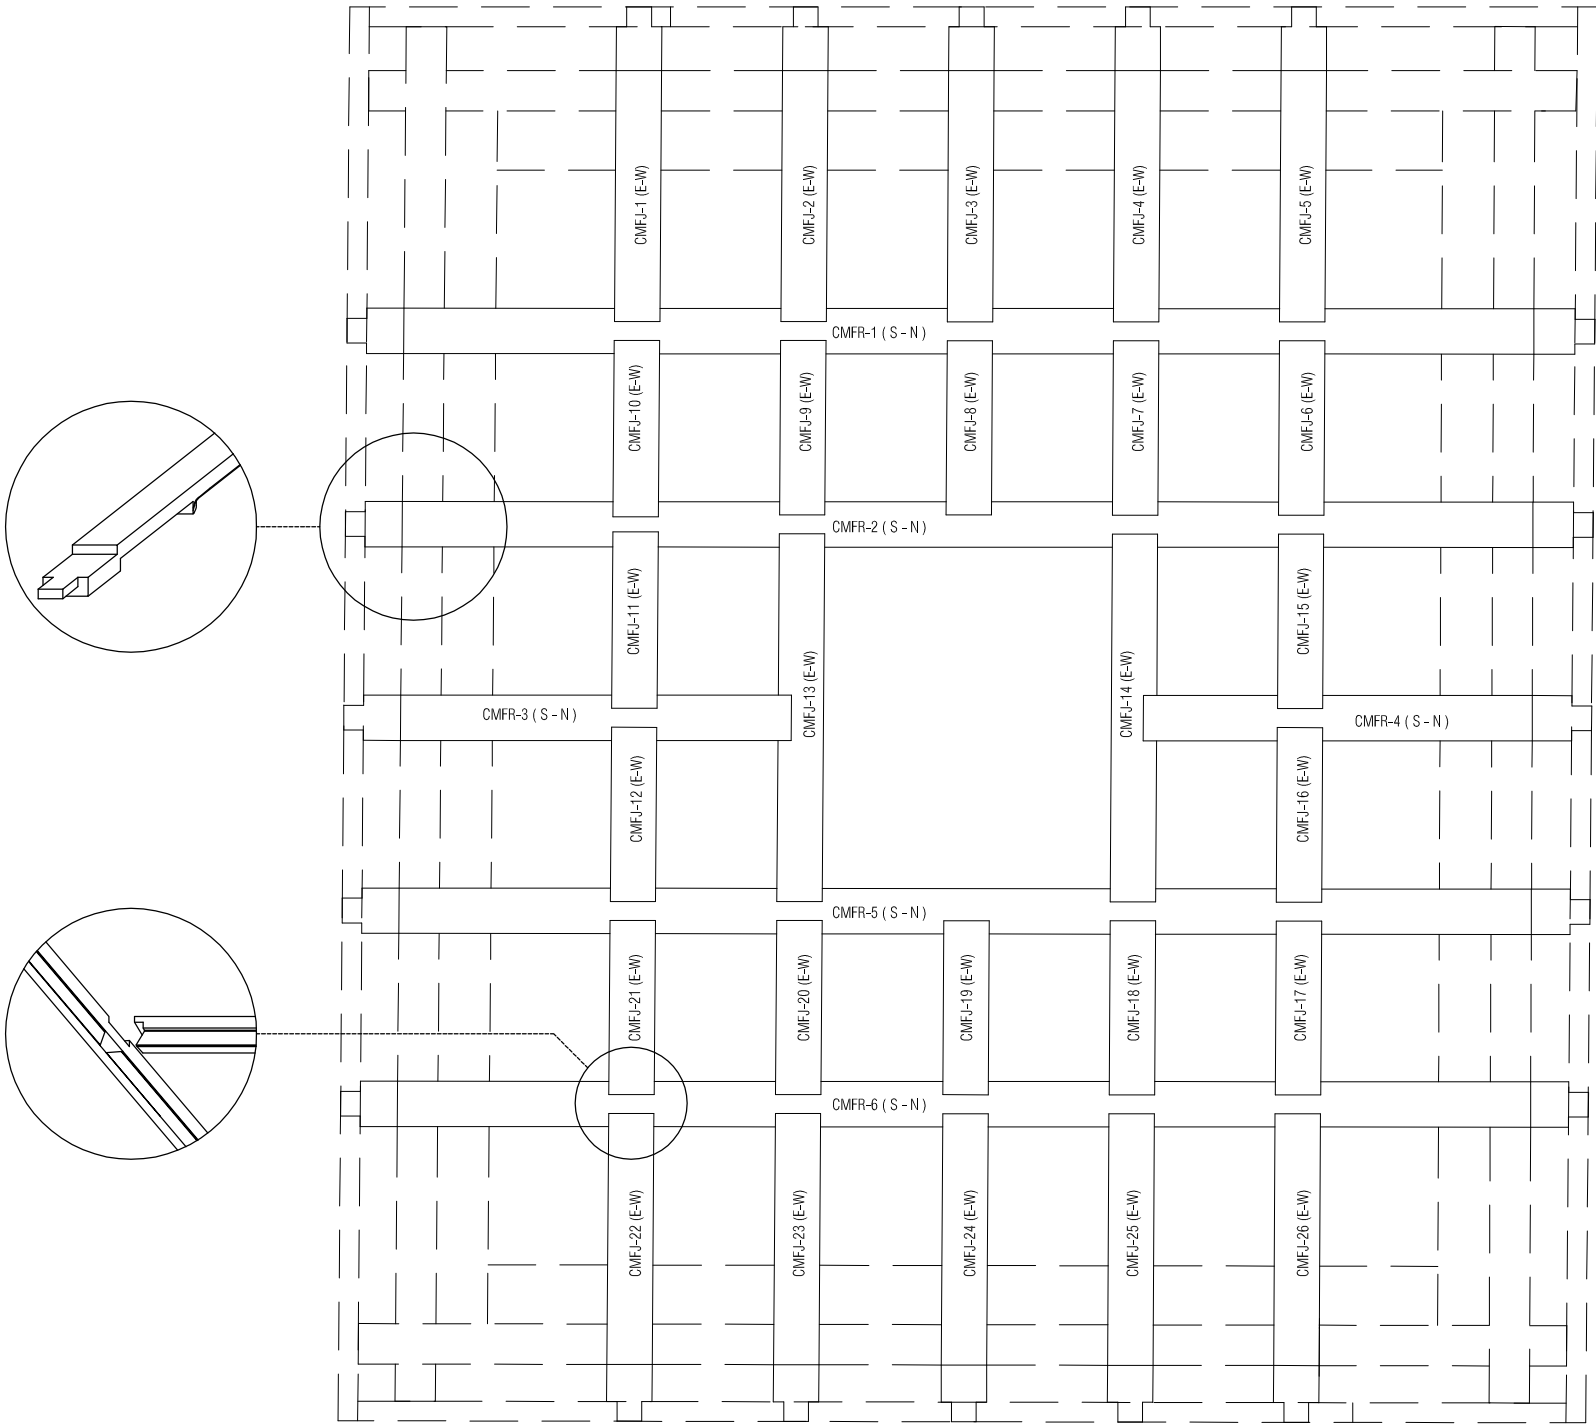

GRID SUPPORT BEAMS  
SCALE 1:20

LEGEND

CMFR: Ceiling Main Frame Runner (Grid Support Beam main)  
CMFJ: Ceiling Main Frame Joint ( Grid Support beam Pieces)

Revision	Date	Drawn By	Checked By
-	-	-	-

Client :  
MINISTRY OF ARTS, CULTURE  
& HERITAGE

Project Title :  
KALHUVAKARU MOSQUE  
RELOCATION

Building Name :  
KALHUVAKARU MOSQUE  
Drawing Title :  
GRID SUPPORT BEAMS

Scale :  
1:20  
Discipline :  
ARCHITECTURAL  
Stage :  
SUBMISSION

Drawn By :  
MNDF  
Checked By :  
-  
Date :  
MARCH 2019  
Design By :  
-

Drawing Number :  
11-107

Revision Number :  
R00

File Name :  
K3-11-107R00.dwg

H. Sakeena Manzil, 6th flr  
Medhuziyaarai Magu  
Malé 20127  
Republic of Maldives  
Tel: 960 3318452  
Fax: 960 3310317  
E-Mail: gedor@gedor.com.mv  
Webpage: gedor.com.mv  
GEDOR CONSULTING PVT. LTD.