


GENERAL NOTES

ALL DIMENSIONS ARE GIVEN IN mm. LEVELS ARE GIVEN IN METER EXCEPT IF SHOWN DIFFERENTLY

ALL DIMENSIONS ARE TO BE MEASURED AT SITE

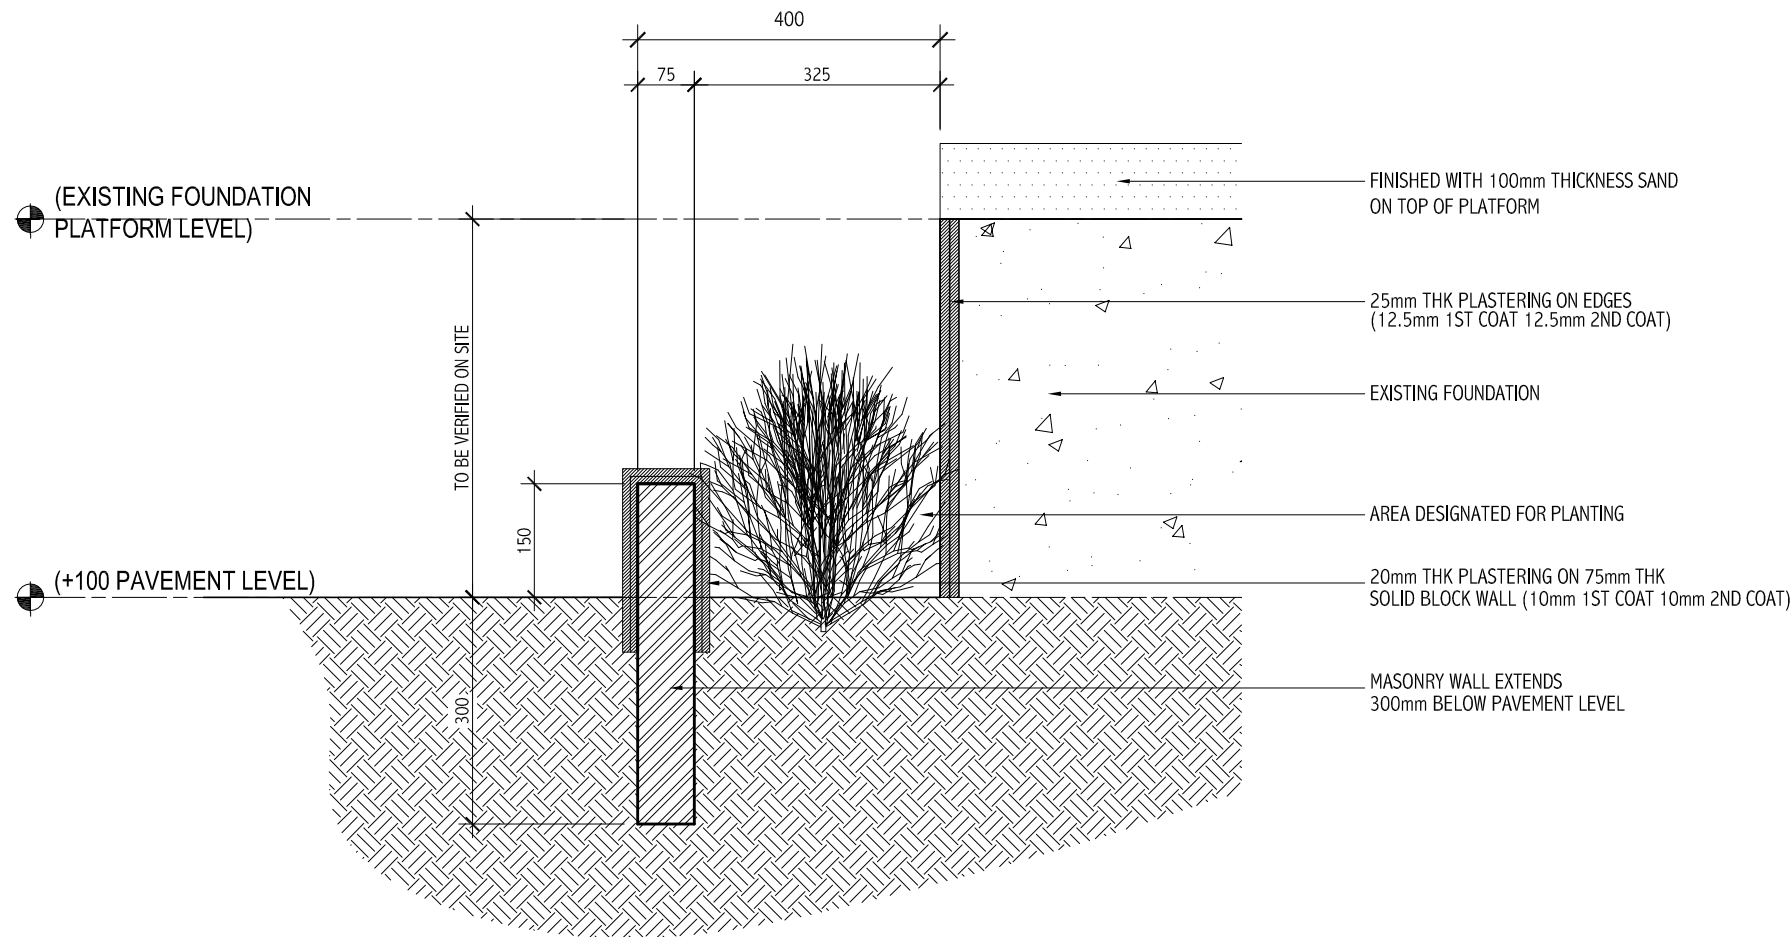

EXISTING FOUNDATION EDGE PLANTING AREA DETAIL  
SCALE 1:10

Revision	Date	Drawn By	Checked By

Client :  
MINISTRY OF ARTS, CULTURE & HERITAGE

Project Title :  
KALHUVAKARU MOSQUE RELOCATION

Building Name :  
KALHUVAKARU MOSQUE

Drawing Title :  
EXISTING FOUNDATION  
EDGE PLANTING AREA  
DETAIL

Scale :  
1:10

Discipline :  
ARCHITECTURAL

Stage :  
SUBMISSION

Drawn By : HAMSHA	Date : 16 APRIL 2019
Checked By : THALAAL	Design By : -

Drawing Number :  
11-505

Revision Number :  
R00

File Name :  
K3-11-505R00.dwg

H, Sakeena Manzil, 6th flr  
Medhuziyaarai Magu  
Malé 20127  
Republic of Maldives  
Tel: 960 3318452  
Fax: 960 3310317  
E-Mail: gedor@gedor.com.mv  
Webpage: gedor.com.mv

