


GENERAL NOTES

ALL DIMENSIONS ARE GIVEN IN mm. LEVELS ARE GIVEN IN METER EXCEPT IF SHOWN DIFFERENTLY

ALL DIMENSIONS ARE TO BE MEASURED AT SITE

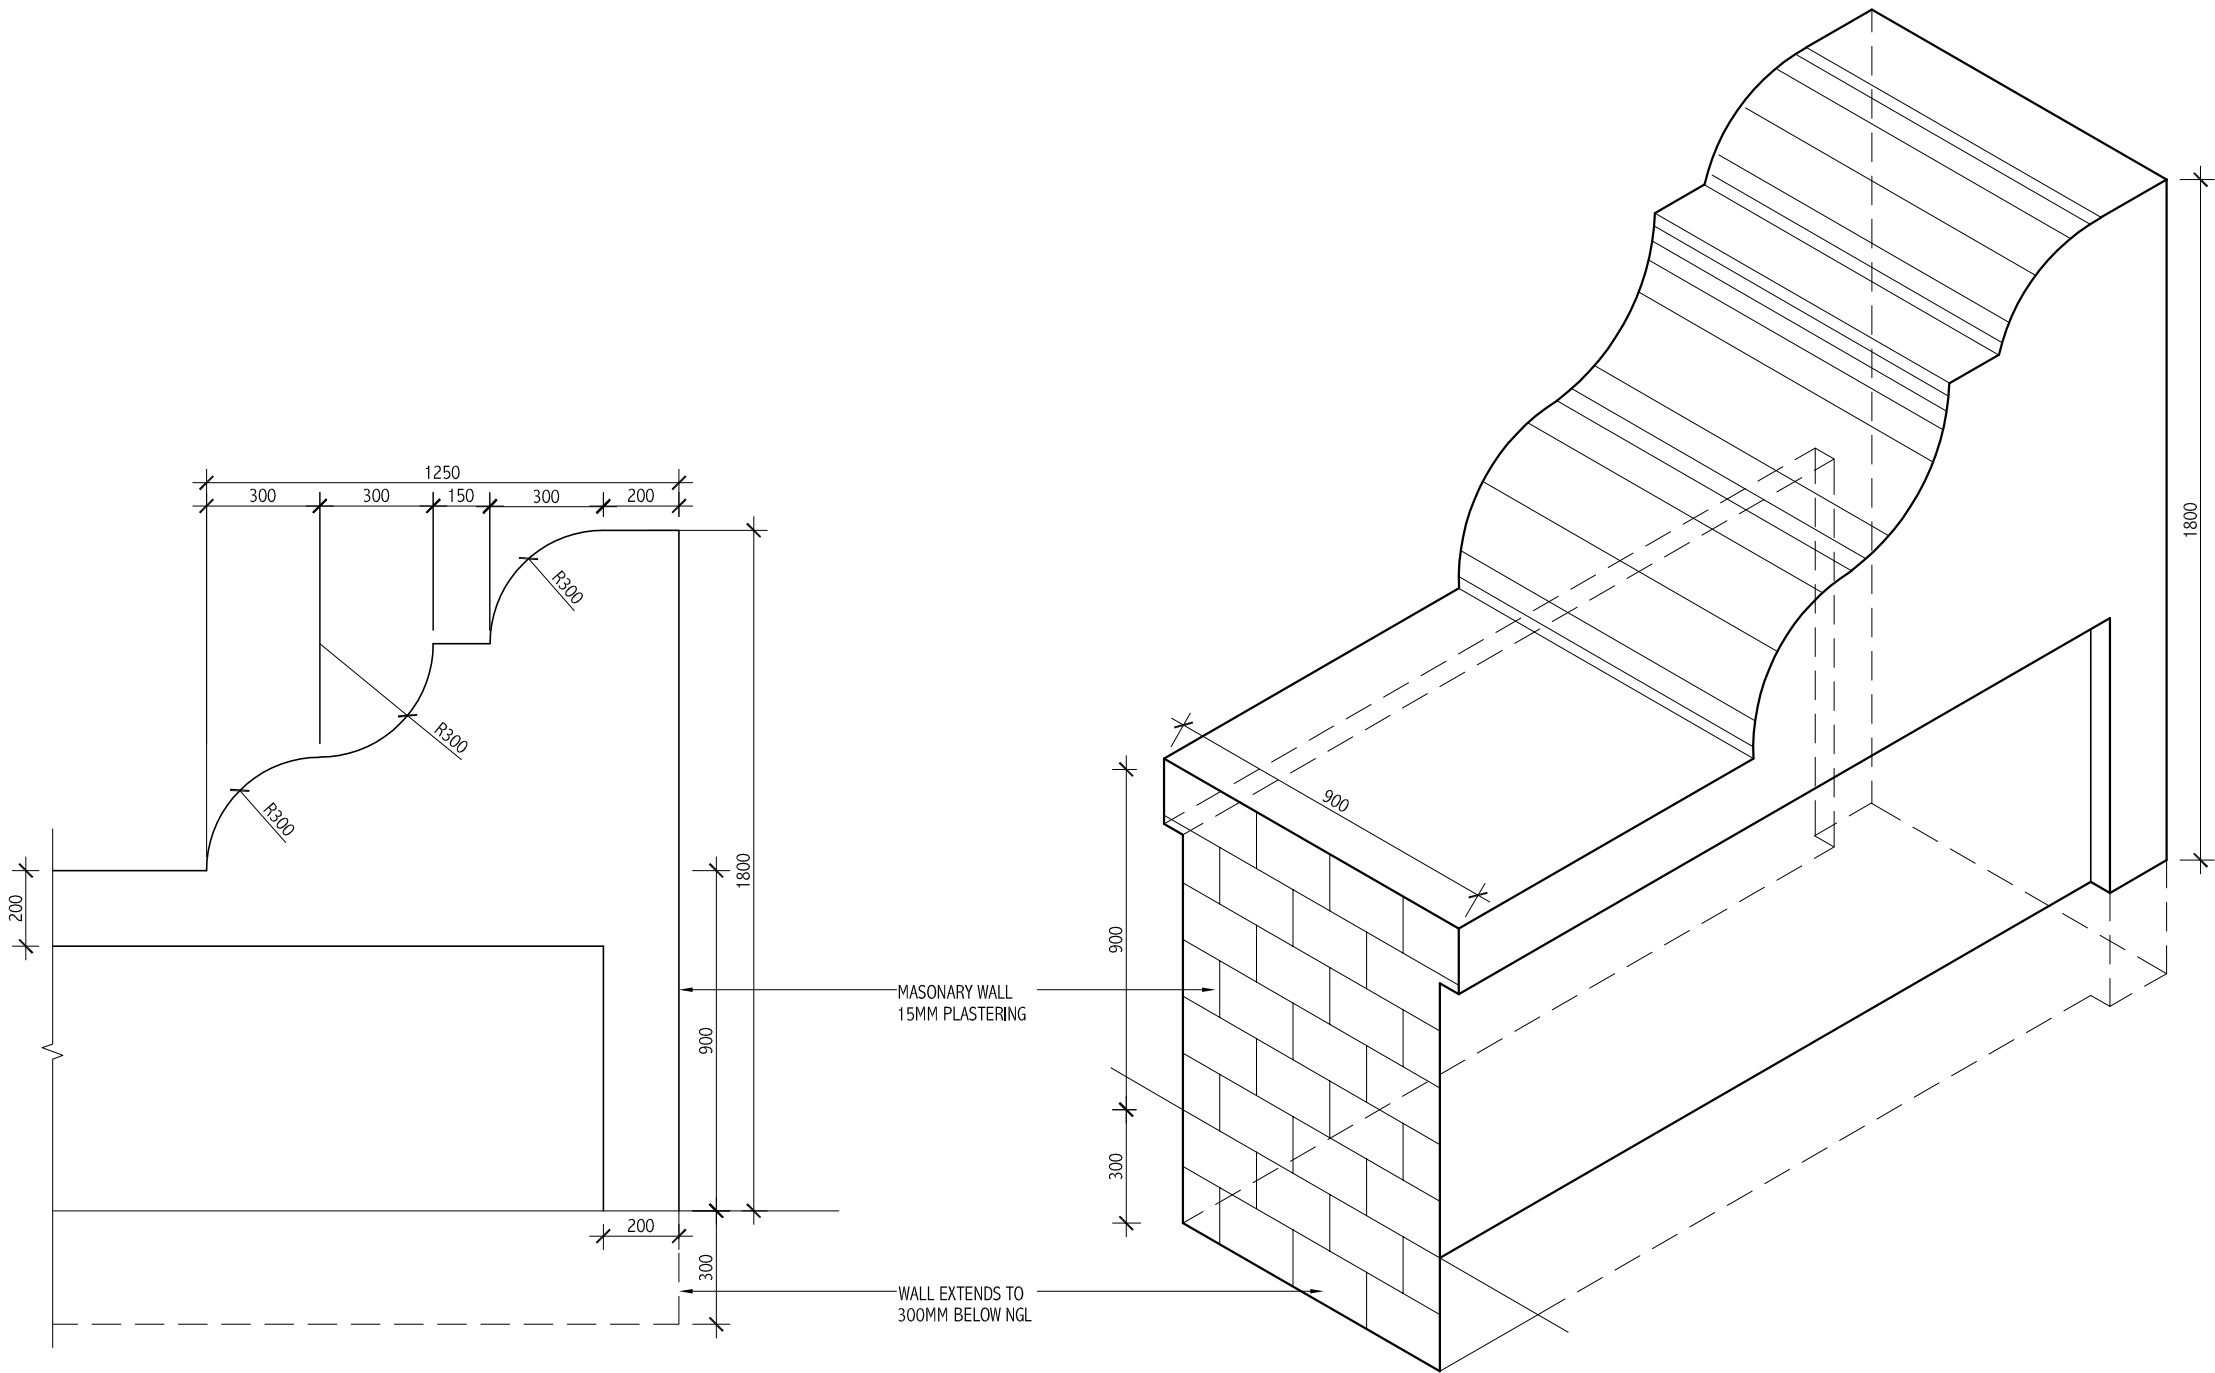

BOUNDARY WALL DETAILS

SCALE 1:20

Revision	Date	Drawn By	Checked By
-	-	-	-

Client :		MINISTRY OF CULTURE, ARTS & HERITAGE	
Project Title :		KALHUVAKARU MOSQUE RELOCATION	
Building Name :		KALHUVAKARU MOSQUE	
Drawing Title :		BOUNDARY WALL DETAIL	
Scale :		1:10	
Discipline :		ARCHITECTURAL	
Stage :		SUBMISSION	
Drawn By :		Date :	12 FEBRUARY 2019
Checked By :		Design By :	-
Drawing Number :		11-502	
Revision Number :		R00	
File Name :		K3-11-BOUNDARYWALL&GATE-502R00.dwg	