


GENERAL NOTES

ALL DIMENSIONS ARE GIVEN IN mm. LEVELS ARE GIVEN IN METER EXCEPT IF SHOWN DIFFERENTLY

ALL DIMENSIONS ARE TO BE MEASURED AT SITE

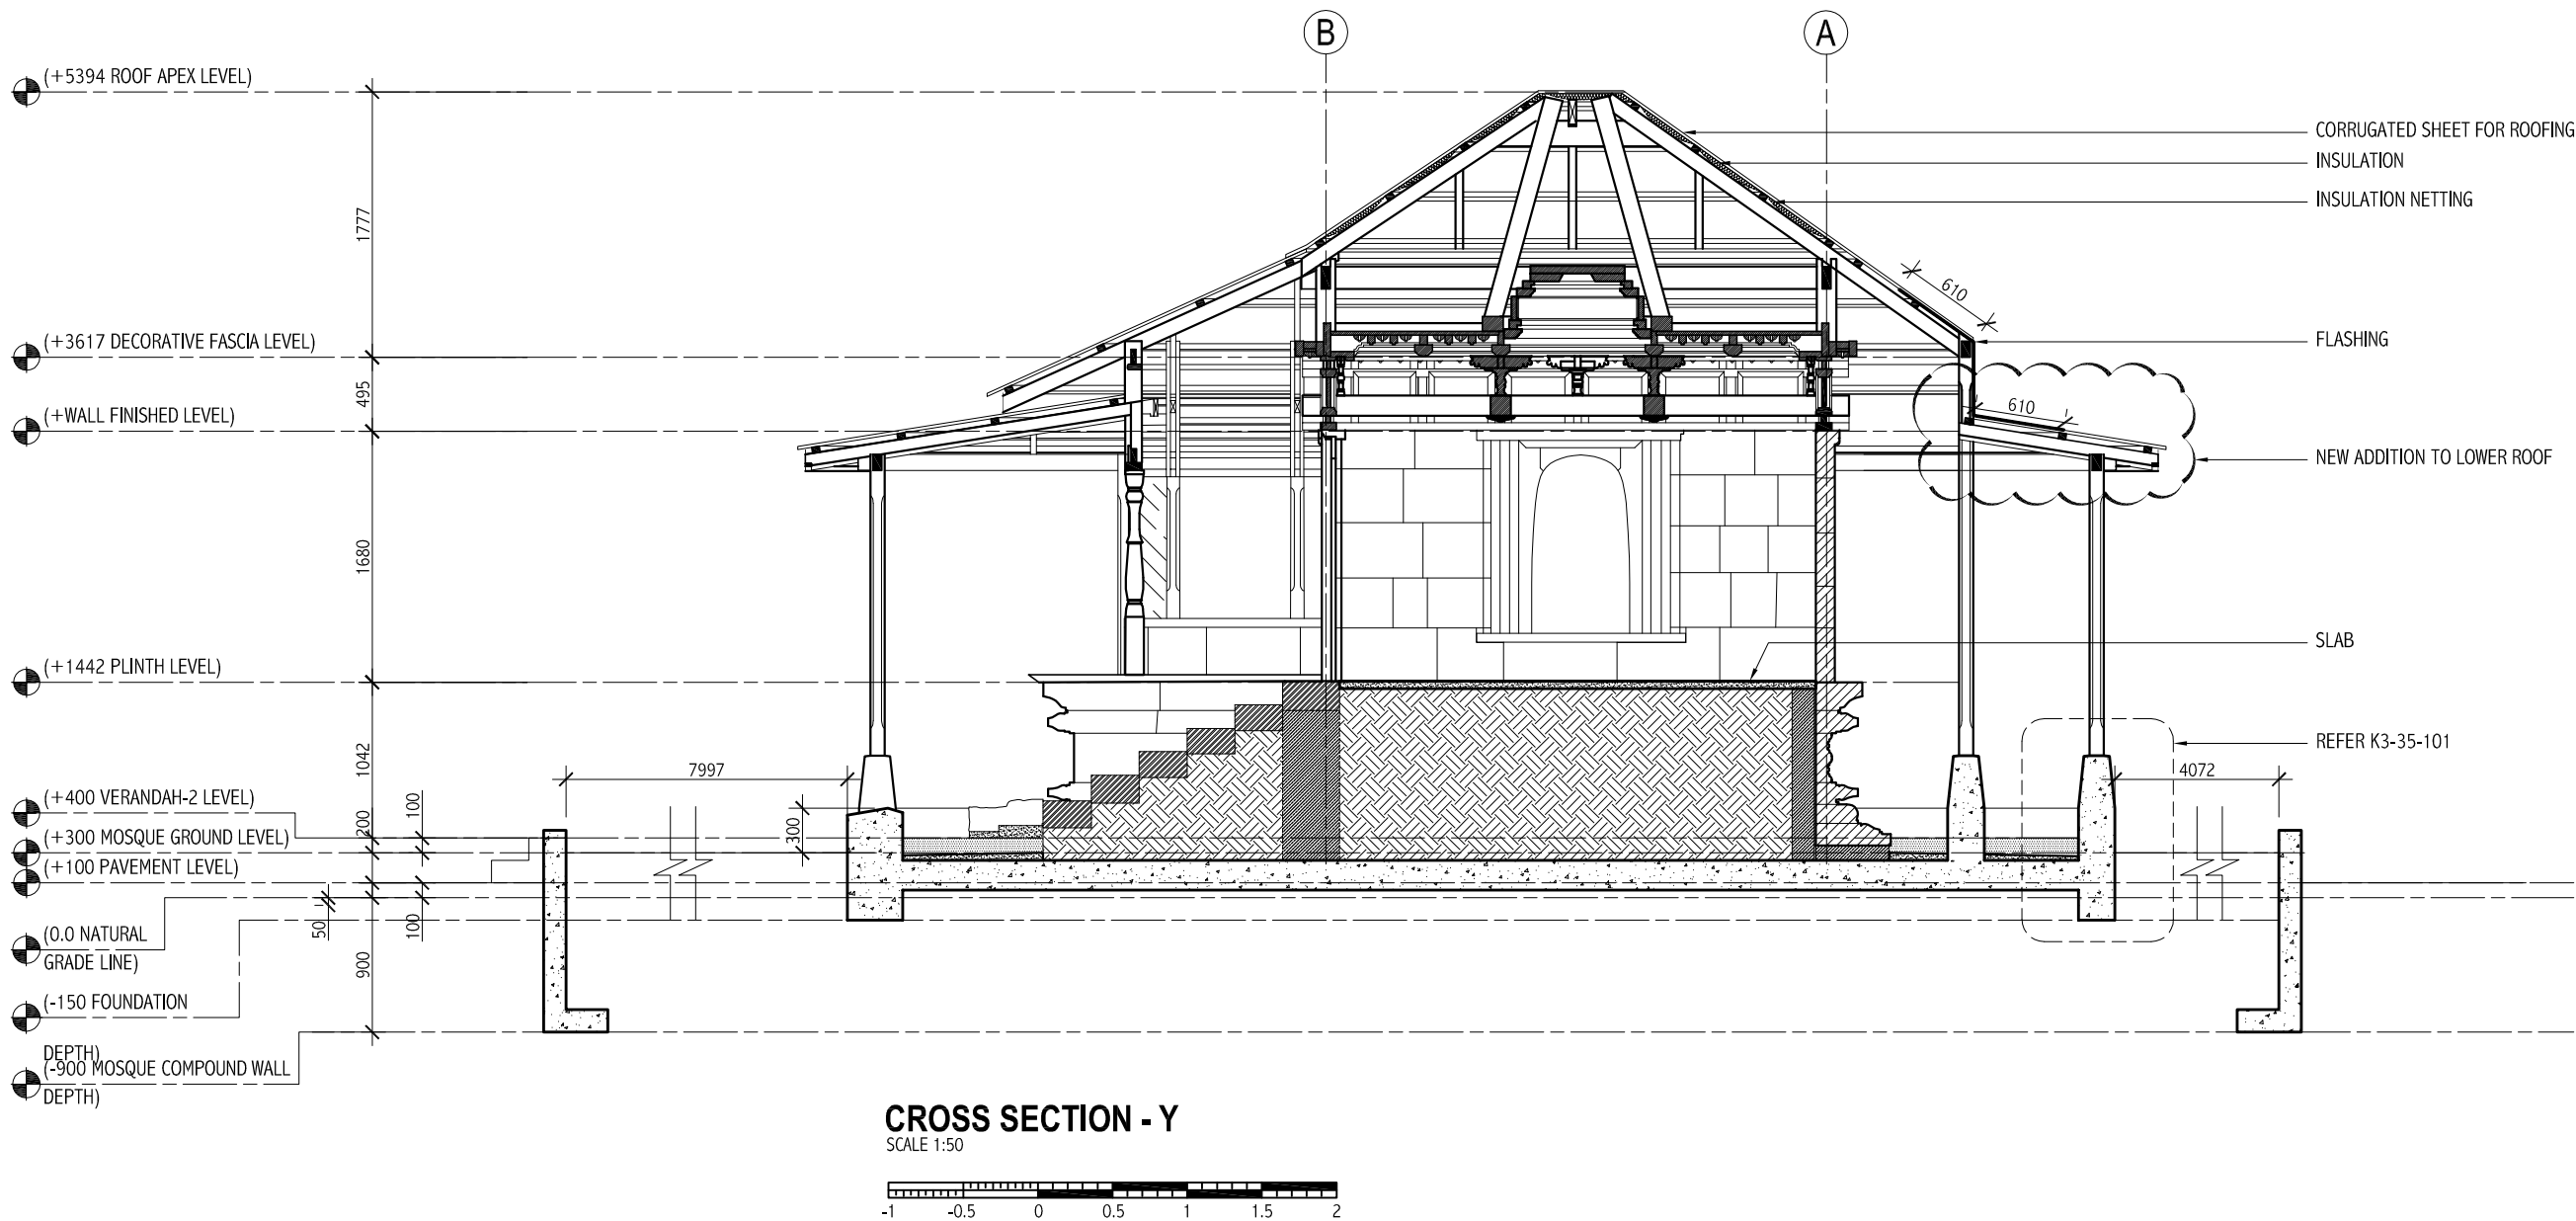

Revision	Date	Drawn By	Checked By
R01	10/03/2019	HAMSHA	-

Client :
MINISTRY OF ARTS, CULTURE
& HERITAGE

Project Title :
KALHUVAKARU MOSQUE
RELOCATION

Building Name :
KALHUVAKARU MOSQUE

Drawing Title :
CROSS SECTION - Y

Scale :
1:50

Discipline :
ARCHITECTURAL

Stage :
SUBMISSION

Drawn By :
HAMSHA

Checked By :
THALAAL

Date :
21 FEBRUARY 2019

Design By :
-

Drawing Number :
11-201

Revision Number :
R01

File Name :
K3-11-201R01.dwg

H. Sakeena Manzil, 6th flr
Medhuziyaarai Magu
Malé 20127
Republic of Maldives

Tel: 960 3318452
Fax: 960 3310317
E-Mail: gedor@gedor.com.mv
Webpage: gedor.com.mv

GEDOR CONSULTING PVT. LTD.

All dimensions to be checked on site.
Copyright: Gedor Consulting Pvt Ltd.