



DETAIL - 05 (NALAFILA DETAIL (FACIA BOARD))

SCALE 1:20

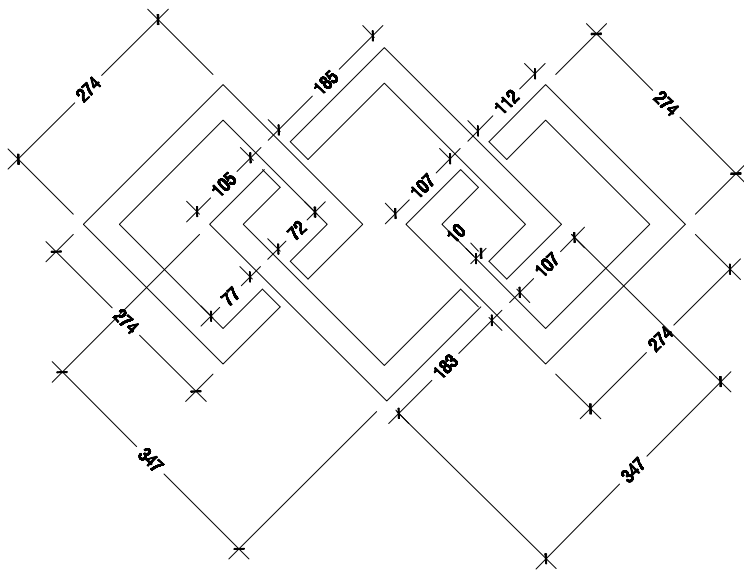

DETAIL - C

SCALE 1:10

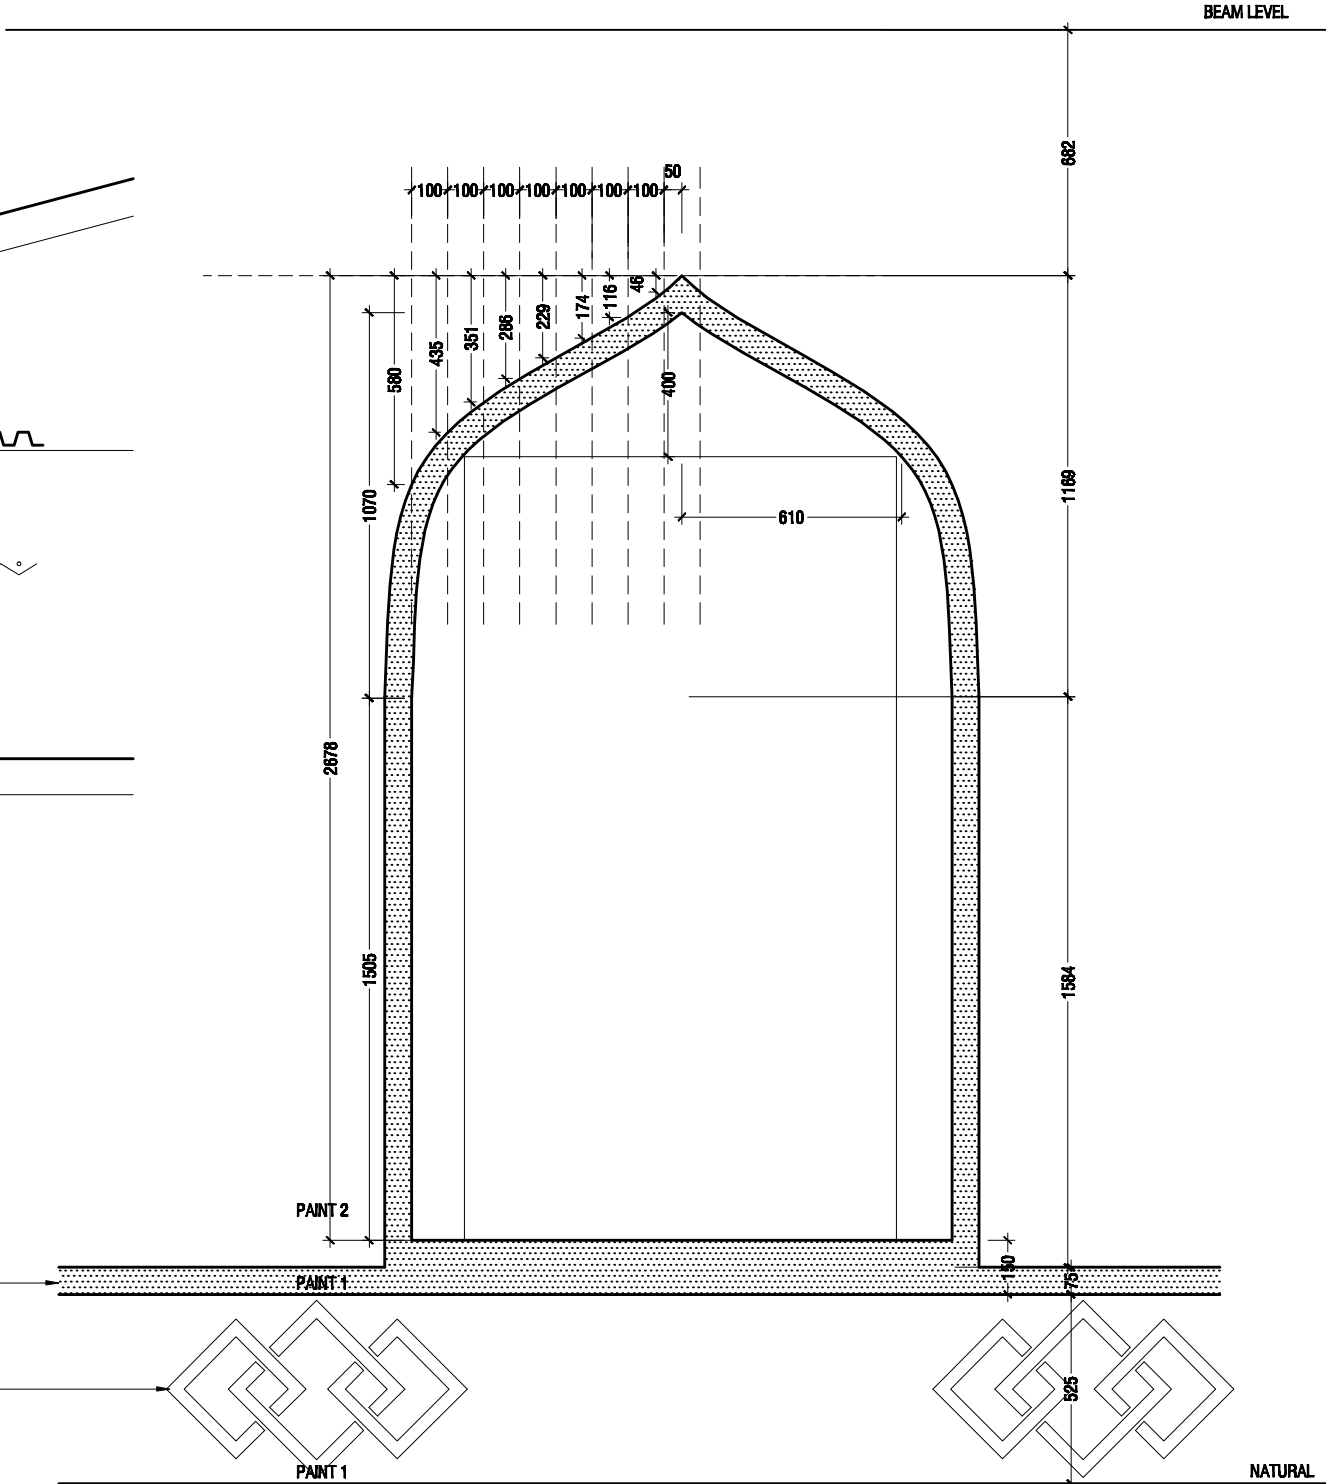

30mm THK CONCRETE Moulding
IN MATTE EMULSION PAINT FINISH
(REFER TO DETAIL - C)

DETAIL 06 - (CONCRETE MOLDING DETAIL)

SCALE 1:20



PROJECT :
**F.DHARABOODHOO
MOSQUE (304 PAX)**



**INFRASTRUCTURE
DEVELOPMENT SECTION**

**MINISTRY OF ISLAMIC
AFFAIRS**