


ROOF BEAM PLAN
SCALE 1:100

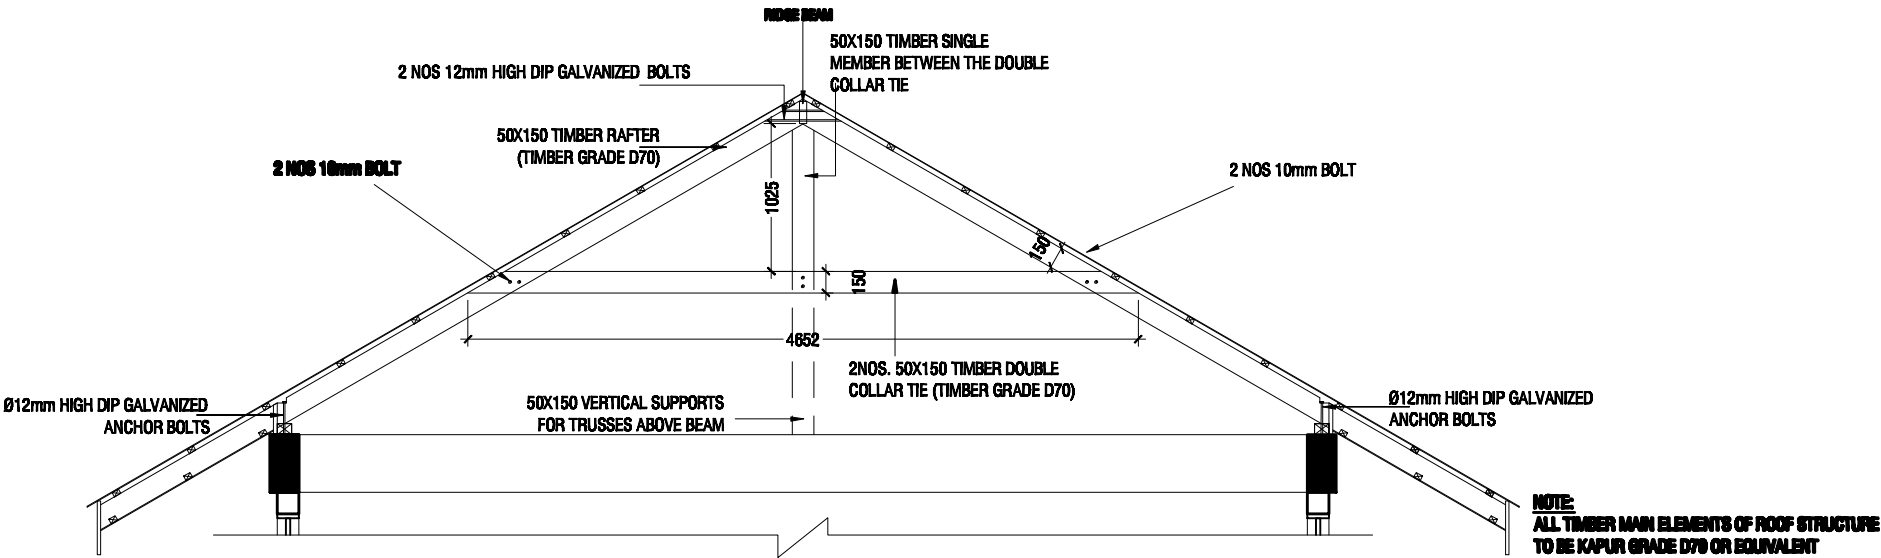

TRUSS TR1
SCALE 1:50

TRUSS DETAIL
SCALE 1:50

PROJECT :
**F.DHARABOODHOO
MOSQUE (304 PAX)**



**INFRASTRUCTURE
DEVELOPMENT SECTION**

**MINISTRY OF ISLAMIC
AFFAIRS**