


DETAIL 07

SCALE 1:50

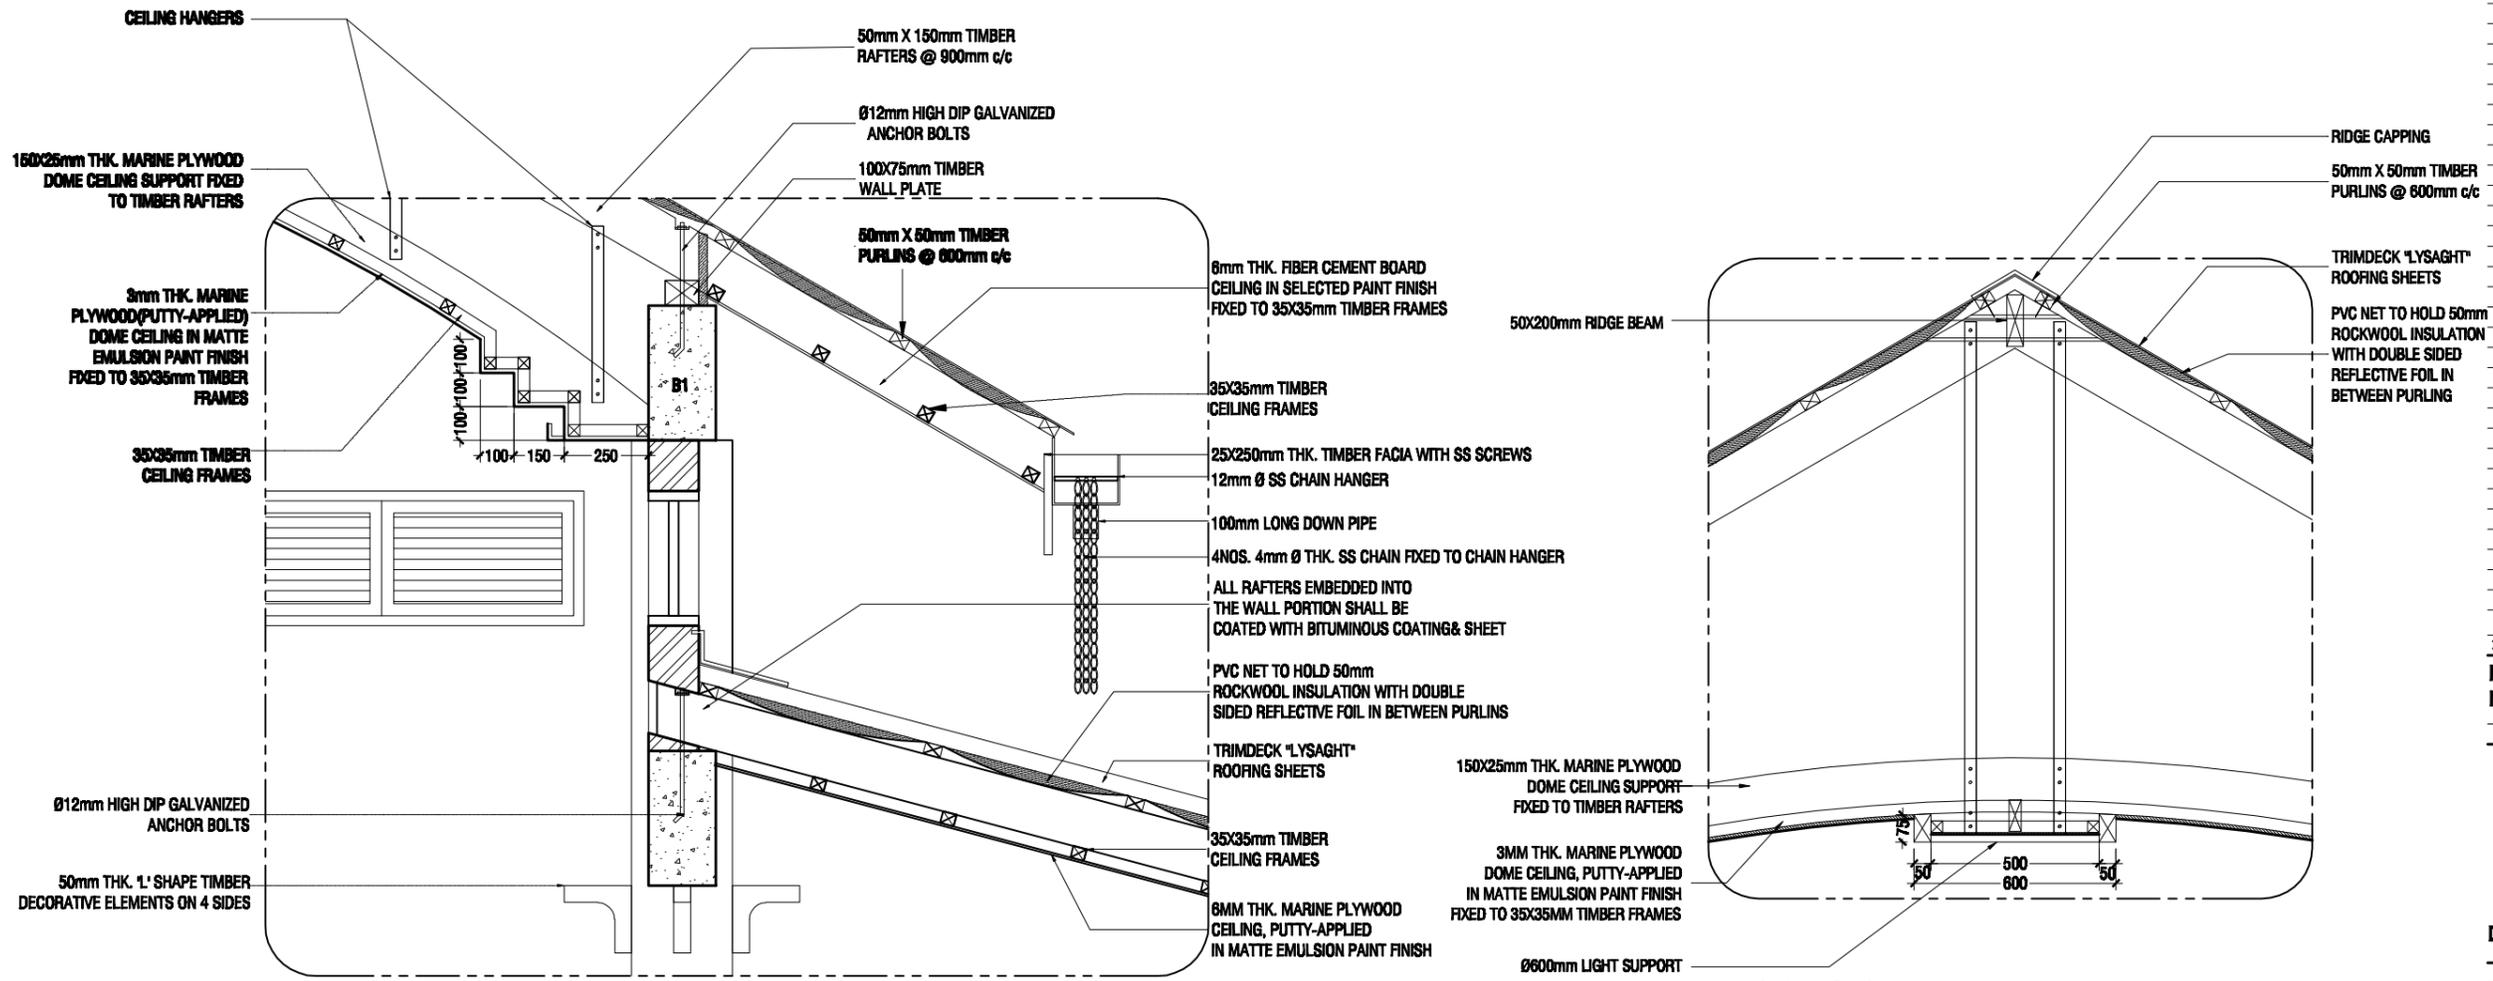

DETAIL E (ALL RAFTERS & TR1 BEAM CONNECTION DETAIL)

SCALE 1:20

DETAIL D

SCALE 1:20

PROJECT :

**F.DHARABOODHOO
MOSQUE (304 PAX)**



**INFRASTRUCTURE
DEVELOPMENT SECTION**

**MINISTRY OF ISLAMIC
AFFAIRS**