


SECTION E-E
SCALE 1:20

- 50x200 RIDGE BEAM
- 100x75mm TIMBEA 50x150 TIMBER RAFTER @ 900 C/C
- 100x75mm TIMBER WALL PLATE
- 15 x 15mm KAPUR TIMBER STRIPS LATTICE IN SELECTED STAIN FINISH (3 LAYERS)
- 100x200 TIMBER KAPUR BEAM

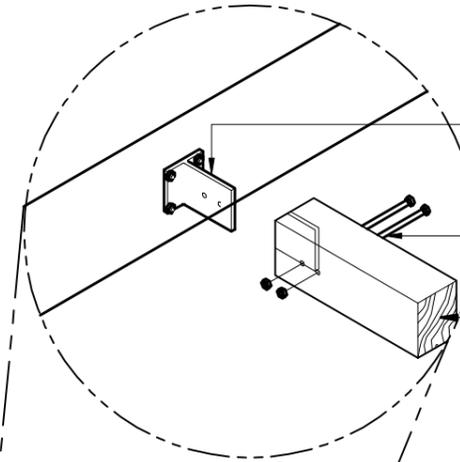

12mm THICK 150mm LONG SS PLATE WELDED TO 12mm THK. 150x150mm SS BASE PLATE. BOLTED TO BEAM WITH 4 NOS M12 ANCHOR BOLTS

2 NOS SS12 SS BOLTS WITH WASHERS AND NUTS


100x200mm TREATED KAPUR BEAM

100x75mm TIMBER WALL PLATE

100x50mm TIMBER SUPPORTS

TIMBER BEAM BOLTED TO COLUMN WITH 12mm Ø SS BOLT

SECTION D-D
SCALE 1:20

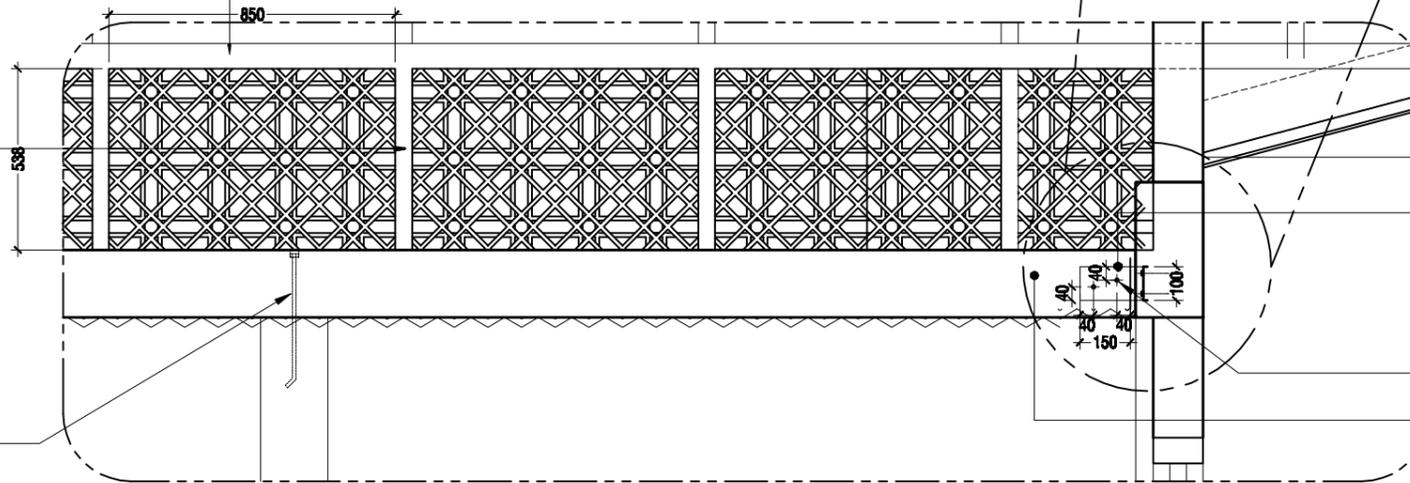

12mm THICK SS FIXING BRACKET SLICED IN TIMBER BEAM & BOLTED WITH 12mmØ SS BOLTS

2 NOS SS12 (316) BOLTS WITH WASHER NUTS

100x200 TIMBER KAPUR BEAM

PROJECT :

**F.DHARABOODHOO
MOSQUE (304 PAX)**



**INFRASTRUCTURE
DEVELOPMENT SECTION**

**MINISTRY OF ISLAMIC
AFFAIRS**