



**RAMP PLAN**  
SCALE 1:50

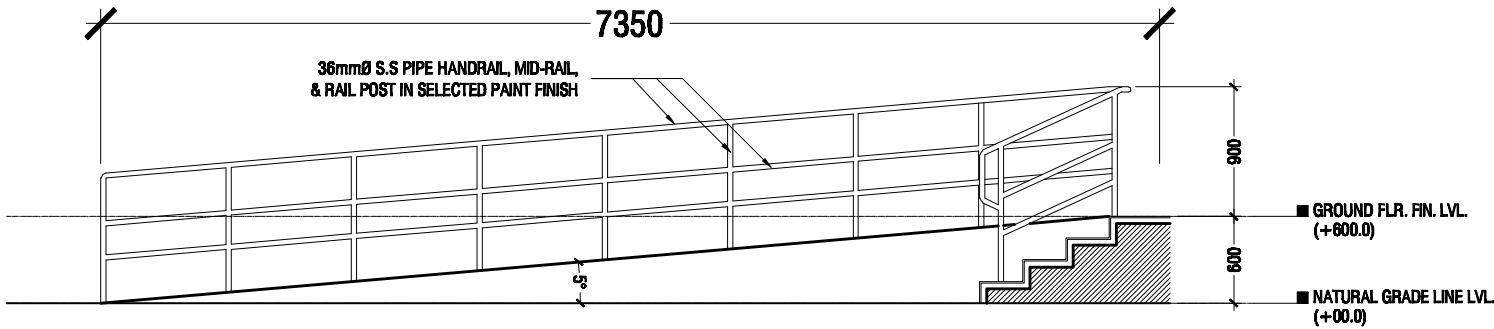

**ELEVATION E5**  
SCALE 1:50

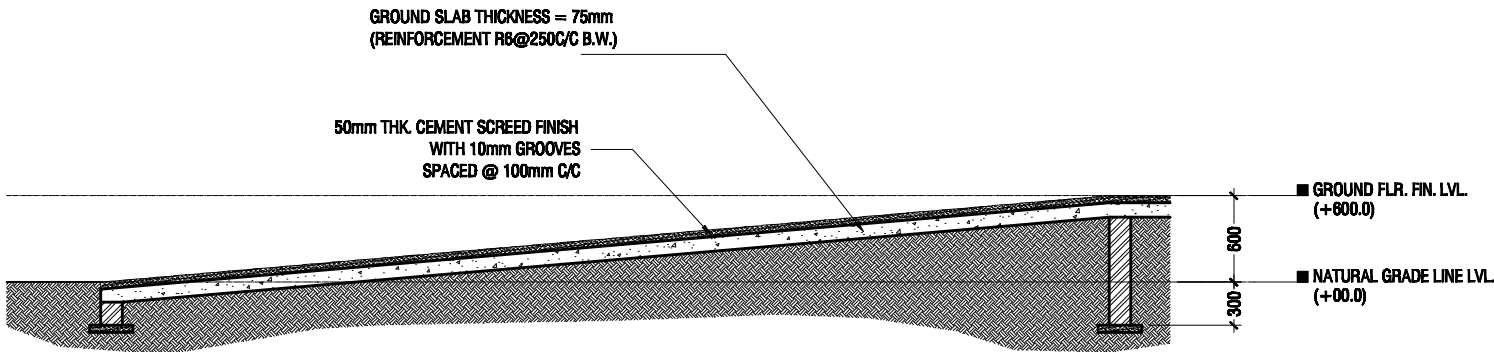

**SECTION C-C**  
SCALE 1:50

**DETAIL 10 - RAMP DETAIL**  
SCALE 1:50



PROJECT :  
**F.DHARABOODHOO  
MOSQUE (304 PAX)**



**INFRASTRUCTURE  
DEVELOPMENT SECTION**

**MINISTRY OF ISLAMIC  
AFFAIRS**