


# CONCEPTUAL DESIGN FOR S. FEYDHOO

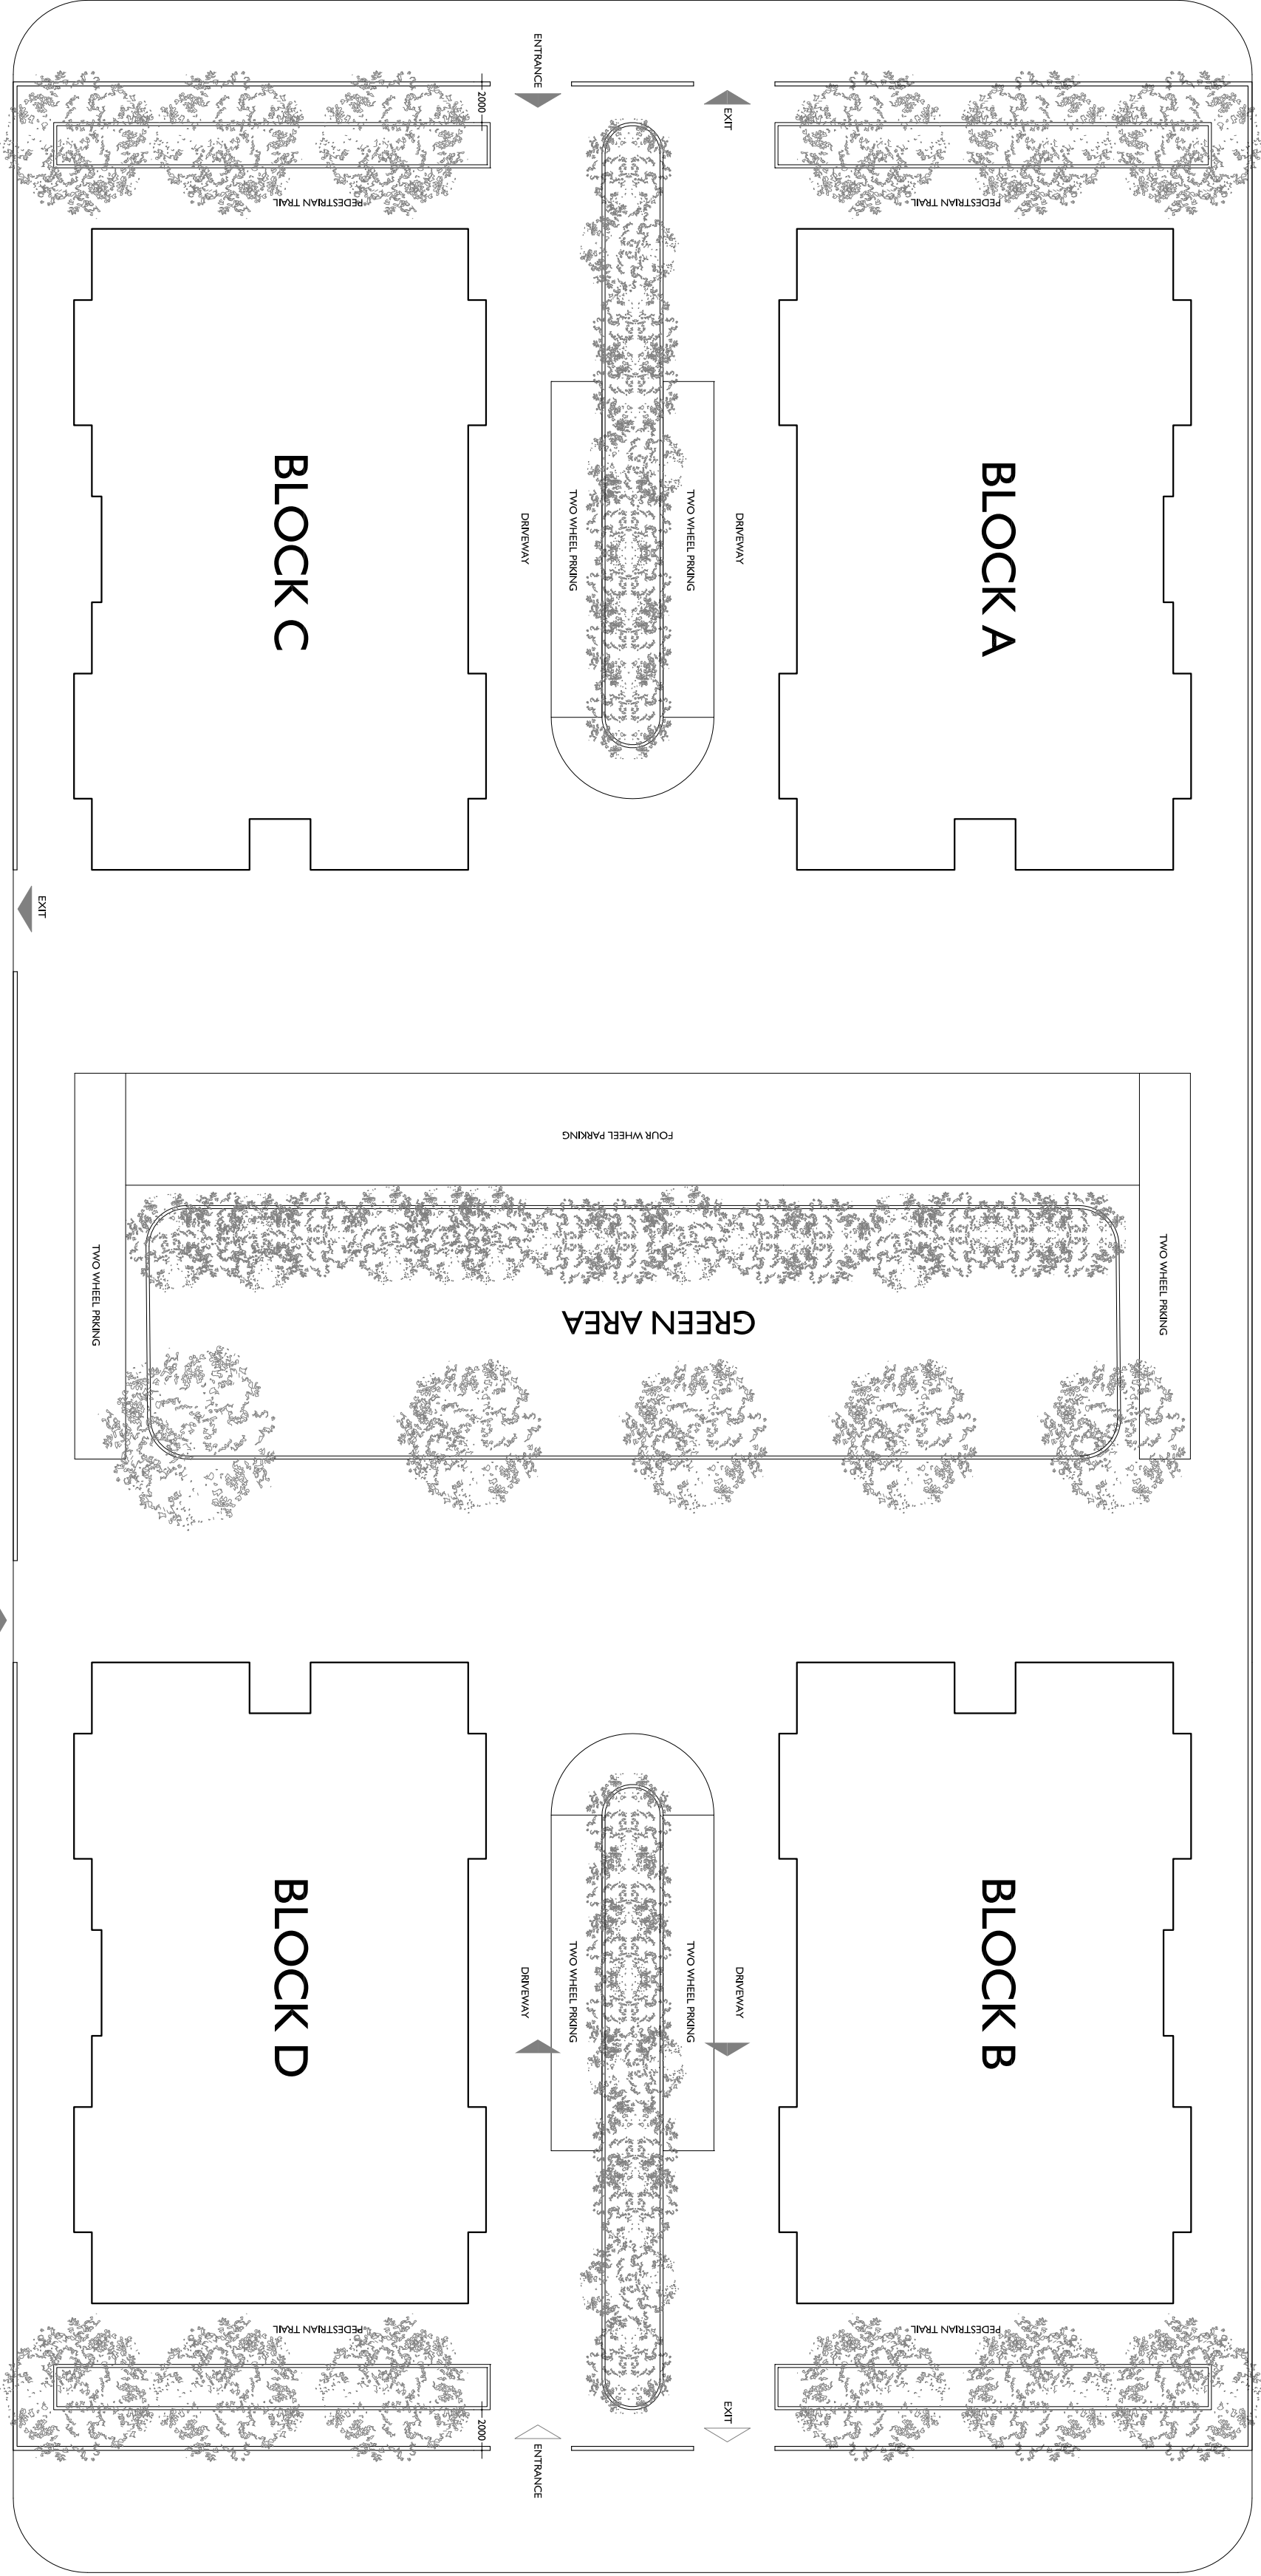

AMENDMENTS

NOTE:

CHECKER:

COMMENTS:  
SITE LAYOUT PLAN

SCALE: NS

PROJECT:  
DBF 300 HOUSING UNITS

CLIENT:  
MINISTRY OF HOUSING &  
INFRASTRUCTURE

ARCH. DESIGN: THOL

STRUC. DESIGN: -  
DRAWN BY: THOL

DATE: OCT 2017

FILE: A01/04