


ELECACTION 3

SCALE 1 : 100

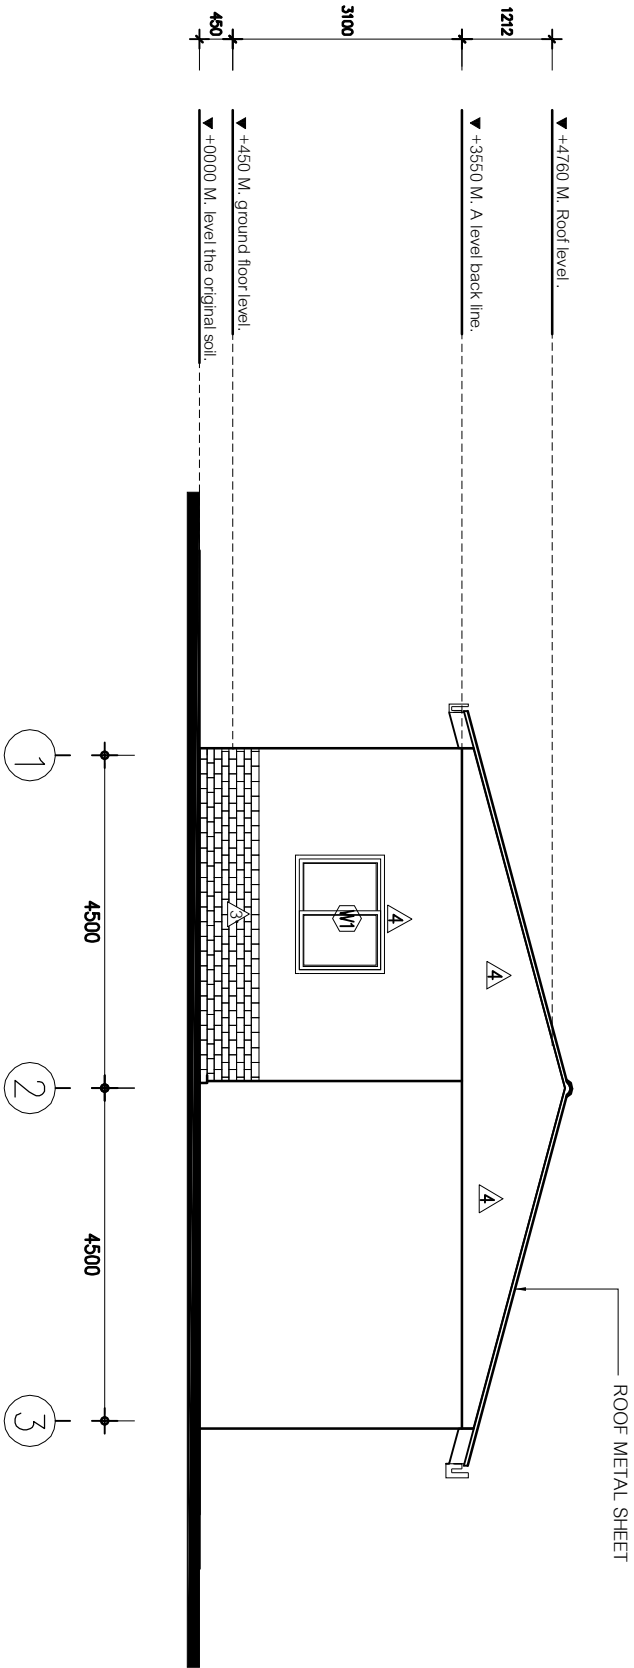

ELECACTION 4

SCALE 1 : 100



Island Expert

PRIVATE LIMITED
Rep. of Maldives, Male'
H. Maaram Building, 3/Floor
P.O. Box 1000
www.island-expert.com

Description		Date
Project Manager		
Mr. Anon Songpanya		
Structure Engineers		
Electrical Engineers		
Mr. Pongsaree Dongnunungkun		
Cooperate Design		
Miss. Darawan Jaturavitkul		
Project Name		
Housing Project Maldive		
Drawing Title		
Miss. Angkana Marknokon		
Drawing No.		
Checker.		
Approved.		
16/09/2014		