

| Description | Date |
|-------------|------|
| | |
| | |
| | |
| | |
| | |
| | |
| | |
| | |

Project Manager

Mr. Anon Songpanya

Structure Engineers

Electrical Engineers

Mr. Pongsaree Dongnunungkun

Cooperate Design

Miss. Darawan Jaturavitkul

Project Name

Housing Project Maldiva

Drawing Title


Miss. Angkana Marknokon

Drawing No.

Checker.

16/09/2014

Approved.

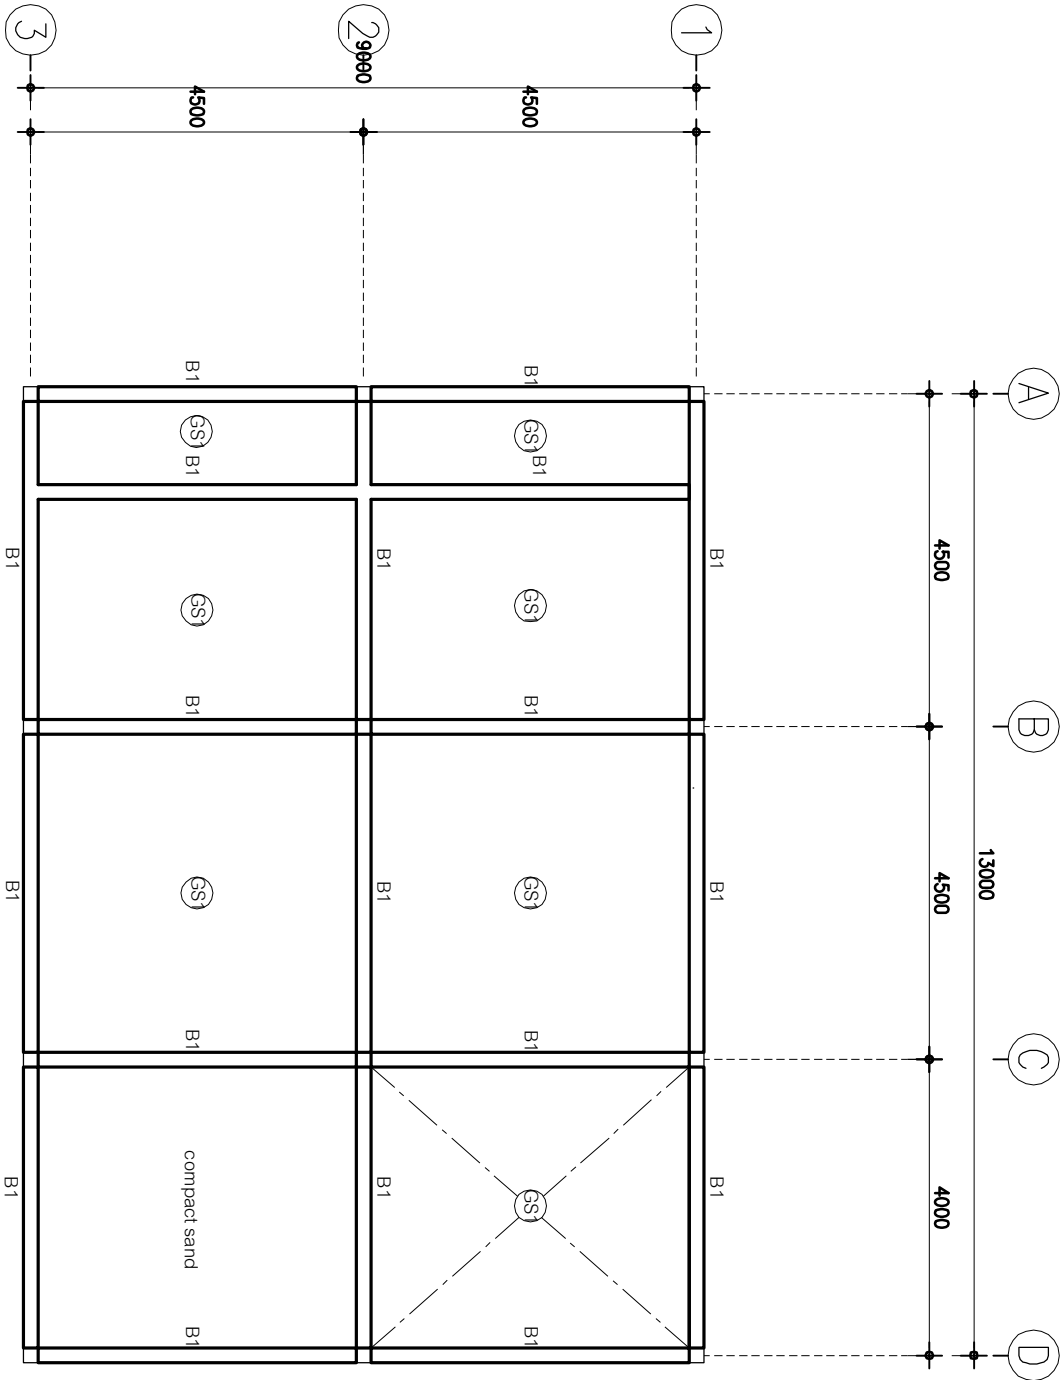

GROUND BEAM PLAN

SCALE 1 : 100