

Description	Date

Project Manager

Mr.Anon Songpanya

Structure Engineers

Electrical Engineers

Mr.Pongsaree Dongnunungkun

Cooperate Design

Miss.Darawan Jaturavithkul

Project Name

Housing Project Maldive

Drawing Title

Miss.Angkana Marknokon

Drawing No.

Checker.

Approved.


16/09/2014

Column 0.20x0.20x1.20 m.

ROOF METAL SHEET  
WHITE THK 0.05 mm.

Batten 40 x 45 mm. @ 0.60 m.

Concrete Roof Beam  
Size 150x300 mm.

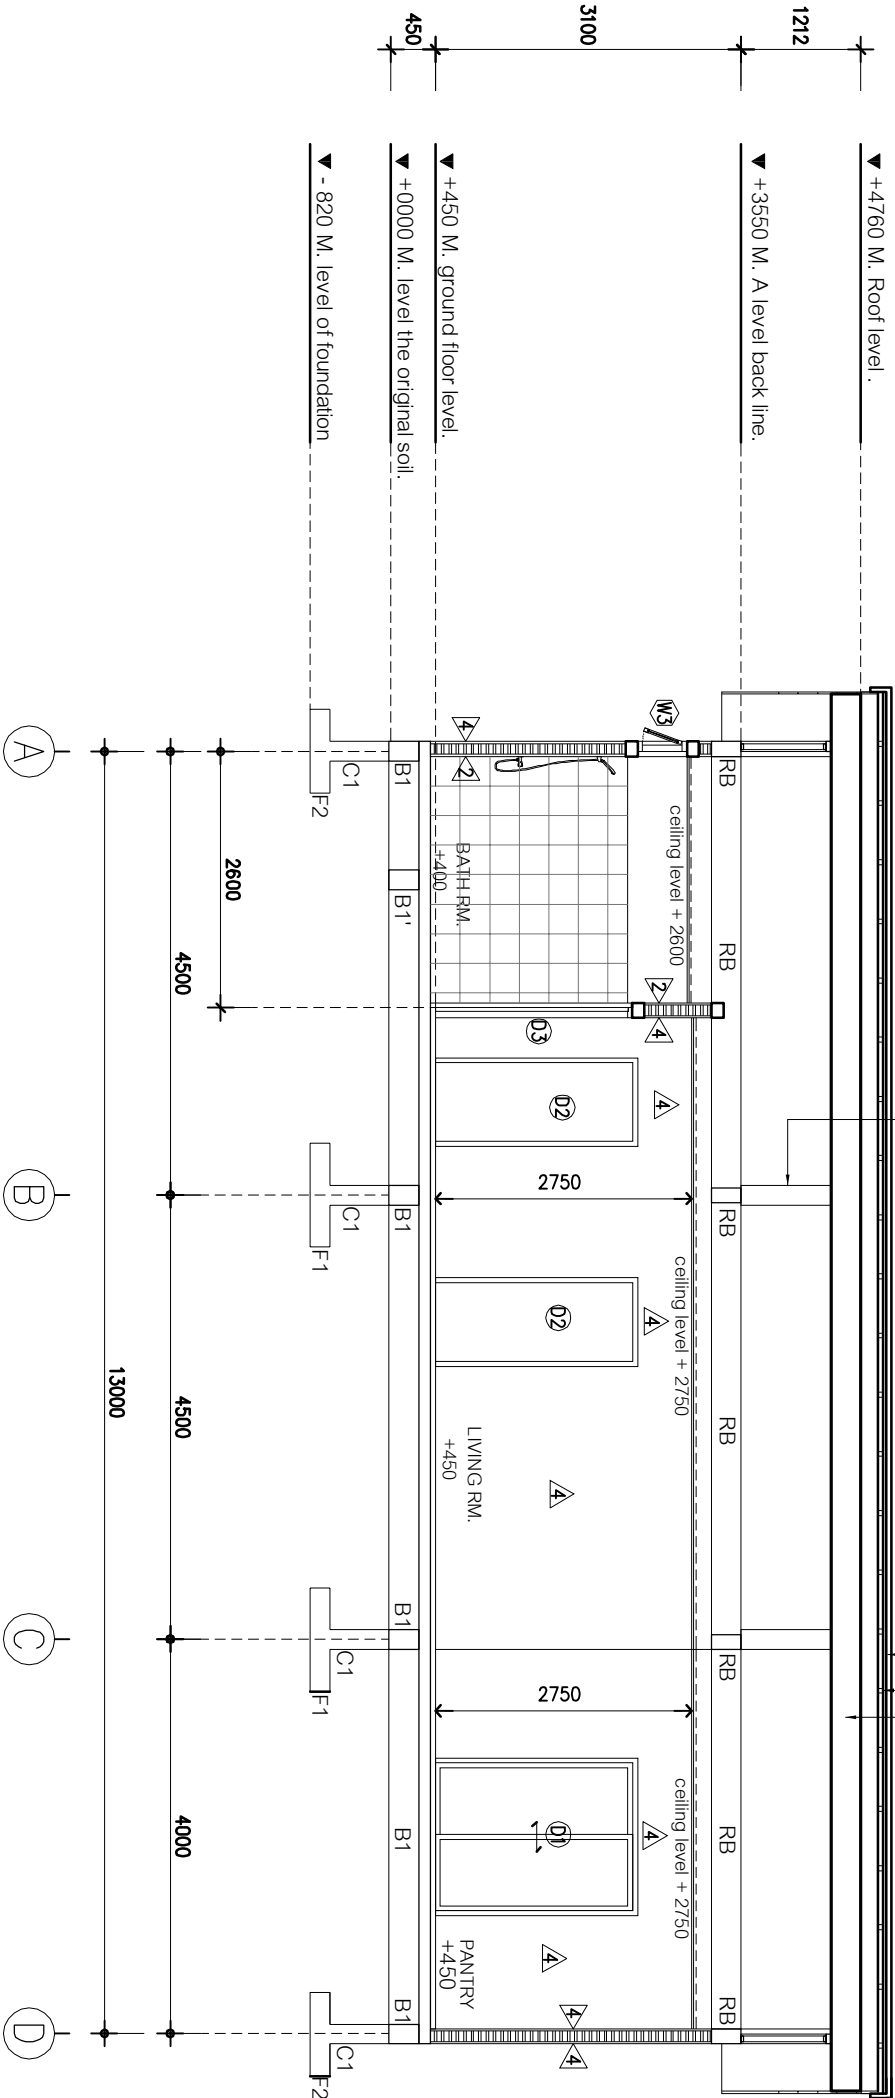

SECTION B-B

SACLE 1 : 75