


EAPANDED BATHROOM 1

SCALE


1 : 50

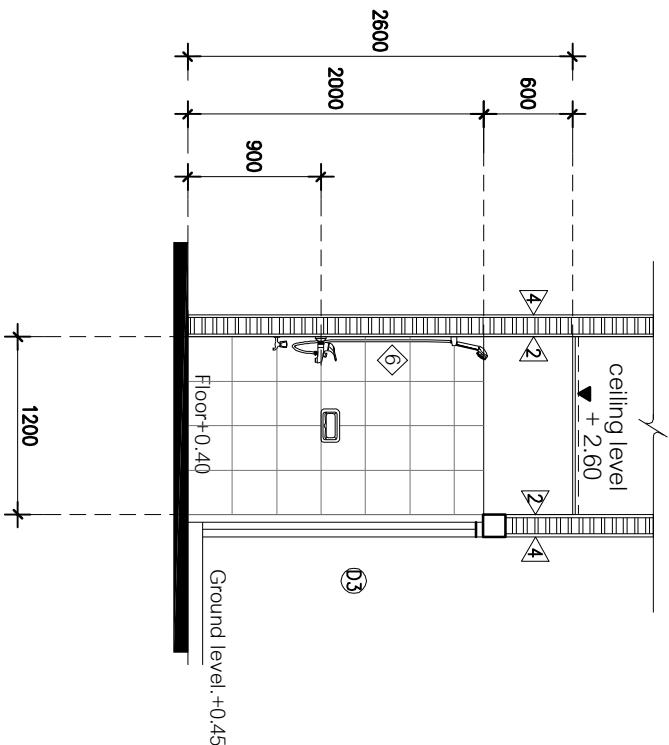

SECTION B-B

SCALE

1 : 50

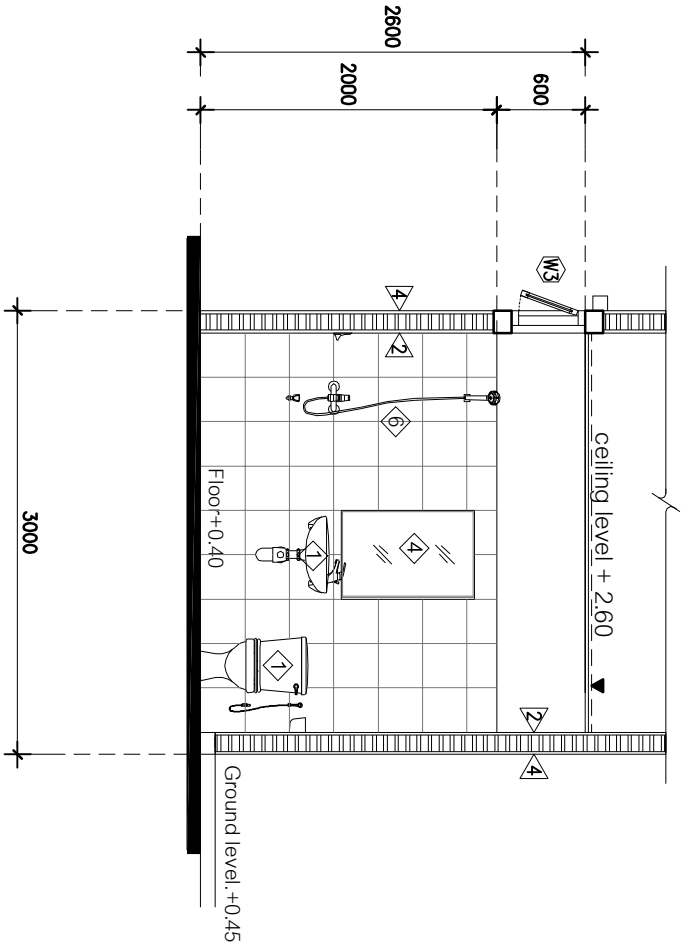

SECTION A-A

SCALE

1 : 50

No.	Sanitary items.
1	water closet
2	rinsing spray
3	floor drain
4	mirror
5	faucets
6	shower

Toilet Plan

SCALE 1 : 50

Description	Date
-------------	------

Project Manager

Mr. Anon Songponyo

Structure Engineers

Electrical Engineers

Mr. Pongsaree Dongnunkun

Cooperate Design

Miss. Darawan Jaturvitkul

Project Name

Housing Project Maldives

Drawing Title

Miss. Angkana Marknkon

Drawing No.

Checker.

Approved.

16/09/2014