



EAPANDED BATHROOM 2

SCALE 1 : 50

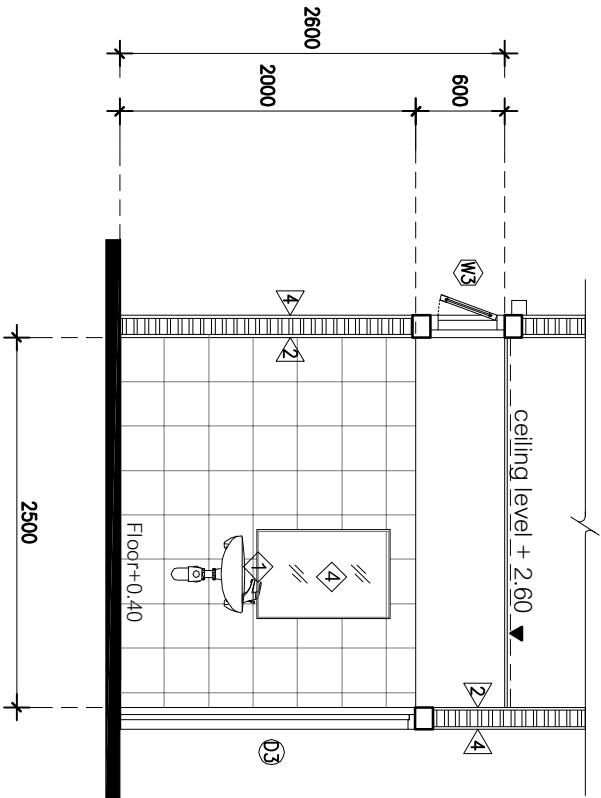

SECTION B-B

SCALE 1 : 50

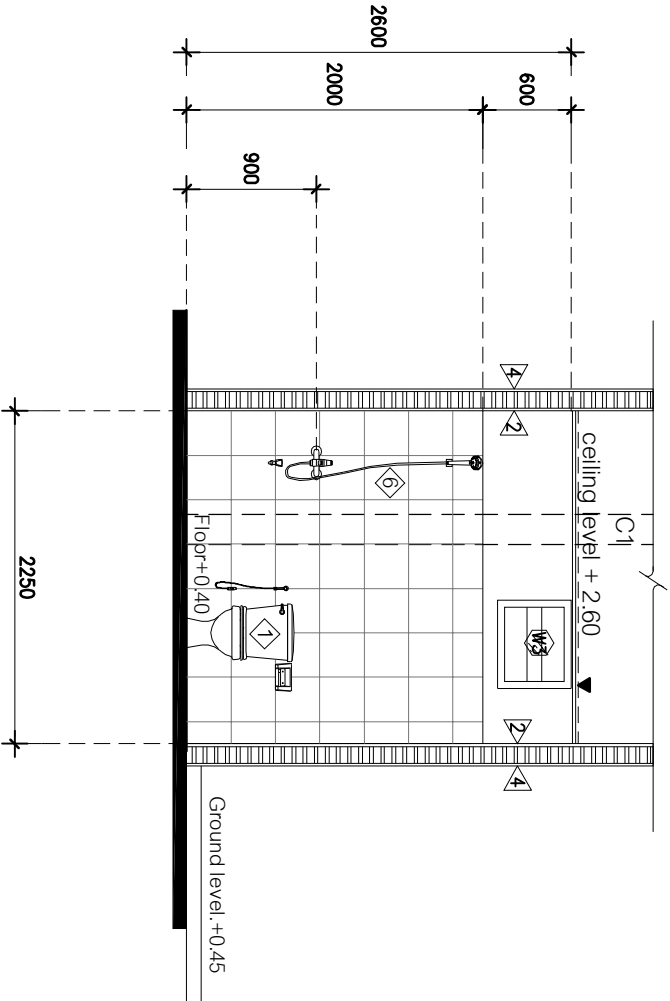

SECTION A-A

SCALE 1 : 50

No.	Sanitary items.
1	water closet
2	rinsing spay
3	floor dain
4	mirror
5	faucets
6	shower

Toilet Plan

SCALE 1 : 50



Description	Date
-------------	------

Project Manager

Mr.Anon Songponyo

Structure Engineers

Electrical Engineers

Mr.Pongsaree Dongnunkun

Cooperate Design

Miss.Darawan Jaturvitkul

Project Name

Housing Project Maldiv

Drawing Title

Miss.Angkana Marknkon

Drawing No.

Checker.

Approved.

16/09/2014