
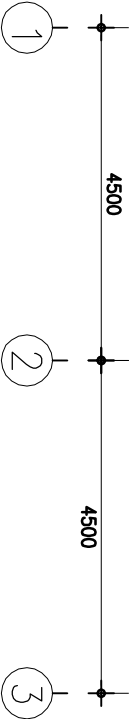


ELEVATION 1

SCALE 1 : 100

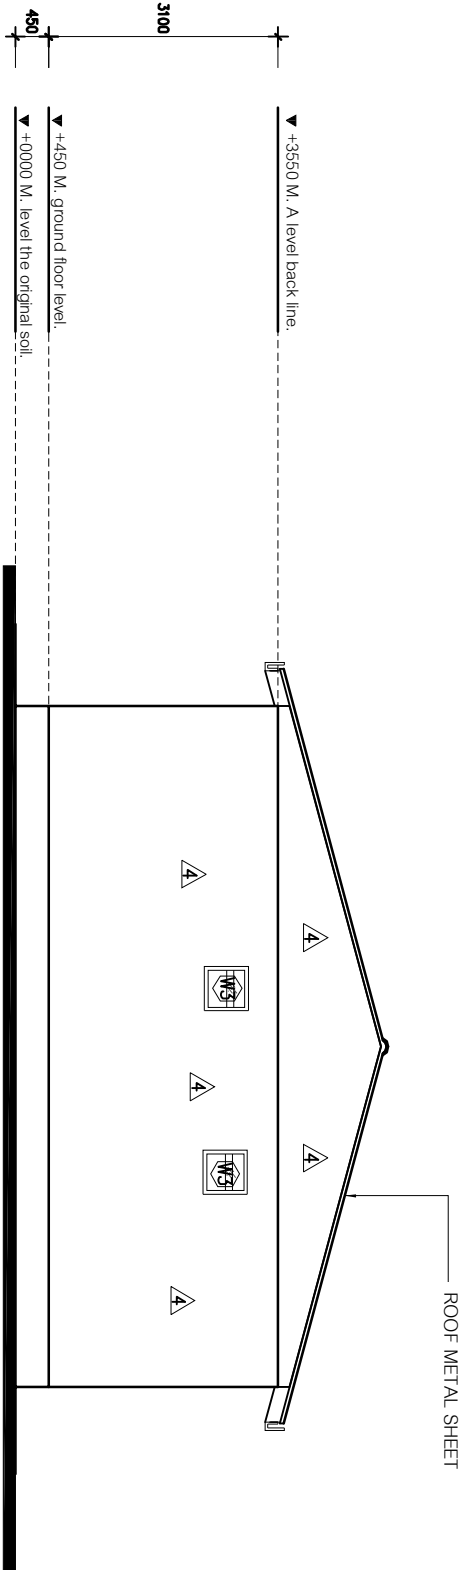

ELEVATION 2

SCALE 1 : 100



Island Expert
PRIVATE LIMITED
Rep of Maldives, Male'
H. Maaram Building, 3 Floor
P.O. Box 1000
www.island-expert.com

Description	Date

Project Manager

Mr. Anon Songpanya

Structure Engineers

Electrical Engineers

Mr. Pongsaree Dongnunungkun

Cooperate Design

Miss. Darawan Jaturavitkul

Project Name

Housing Project Maldive

Drawing Title

Miss. Angkana Marknokon

Drawing No.

Checker.

Approved.

16/09/2014