


SEC. SCREEN, GRIT , DISTRIBUTION CHANNEL & GREASE CHAMBER


SECTION D-D

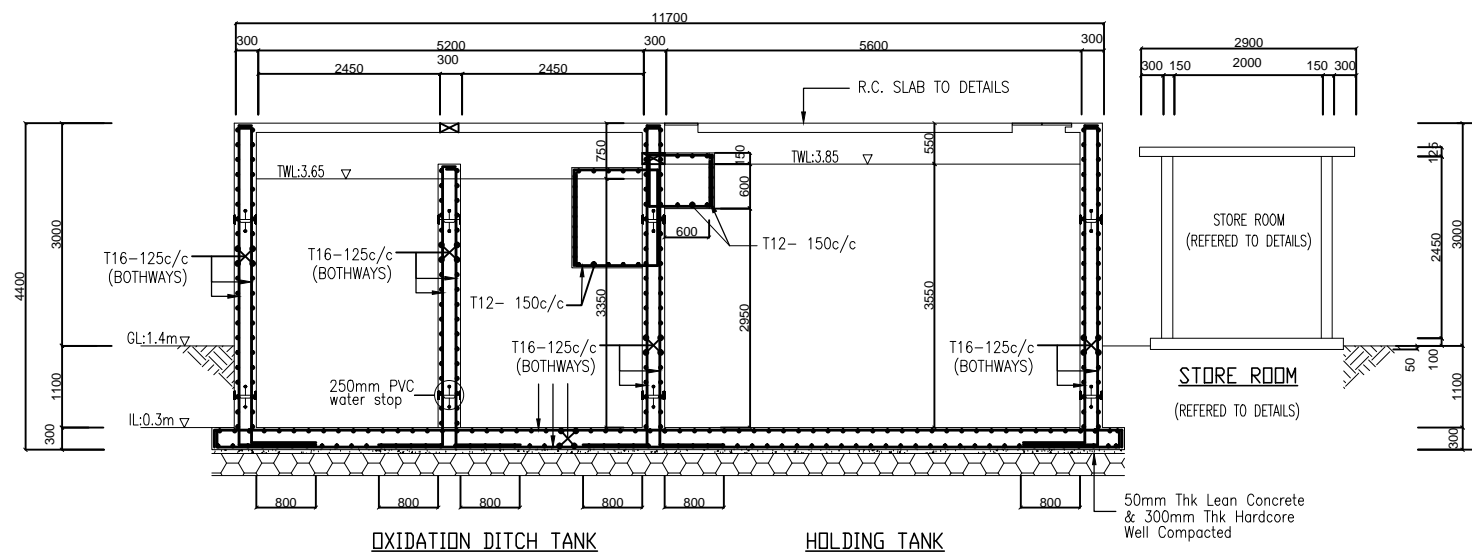

OXIDATION DITCH TANK

HOLDING TANK

SECTION E-E

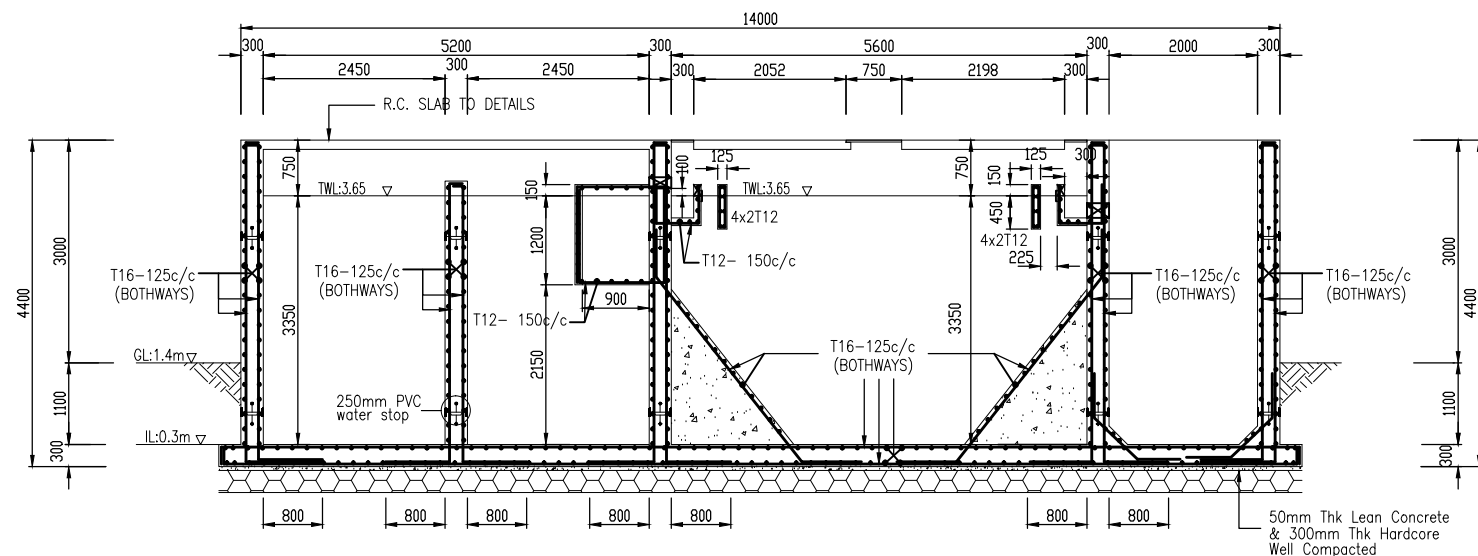

OXIDATION DITCH TANK

SECONDARY CLARIFIER

EFFLUENT DISCHARGE TANK

SECTION F-F

NOTES:-

1. ALL DIMENSIONS SHOWN ARE IN MILLIMETERS (MM), UNLESS OTHERWISE SHOWN
2. ALL LEVELS SHOWN ARE IN METERS. ALL LEVELS SHOWN ARE FROM MEAN SEA LEVEL
3. THIS DRAWING TO BE READ IN CONJUNCTION WITH ALL OTHER RELEVANT DRAWINGS, GENERAL NOTES AND SPECIFICATIONS.

REFERENCE DRAWINGS

SL No	DRAWING No.	DESCRIPTION

REV.	DATE	DESCRIPTION	DRAWN	CHKD.	APPRD.
0	15-09-15	DETAILED DESIGN SUBMISSION	JP	SS	MA

REVISION

CLIENT	MINISTRY OF ENVIRONMENT & ENERGY REPUBLIC OF MALDIVES
--------	--

CONSULTANT:	Al-Habshi Consultants Office
	Tel.: 2430103 / 2433131 - Fax: 2431136 P.O.Box 27154 Safat 13132 - Kuwait

PROJECT:	Provision of Water Supply Facilities in 04 islands and Sewerage Facilities in 05 islands - GDH.Gadhdhoo Island - Republic of Maldives
----------	---

DRAWING TITLE:	TANK SECTION D,E & F SEWERAGE TREATMENT UNIT-GDH.GADHDHOO ISLAND
----------------	---

DESIGNED	DRAWN	CHECKED	APPROVED	SCALE	DATE
AH	JP	SS	MA	1:100	15-09-15
PROJECT No.	SHEET No.	DRAWING No. GG- SW-129			
K-619	1 OF 1				
REV. No.	0				