


CHAIN LINK FENCE  
(REFER DRG.GG-SW-122)

GENERATOR PAD  
2.0 x 1.2 x 0.3 M

SEWER LINES( INCOMING )

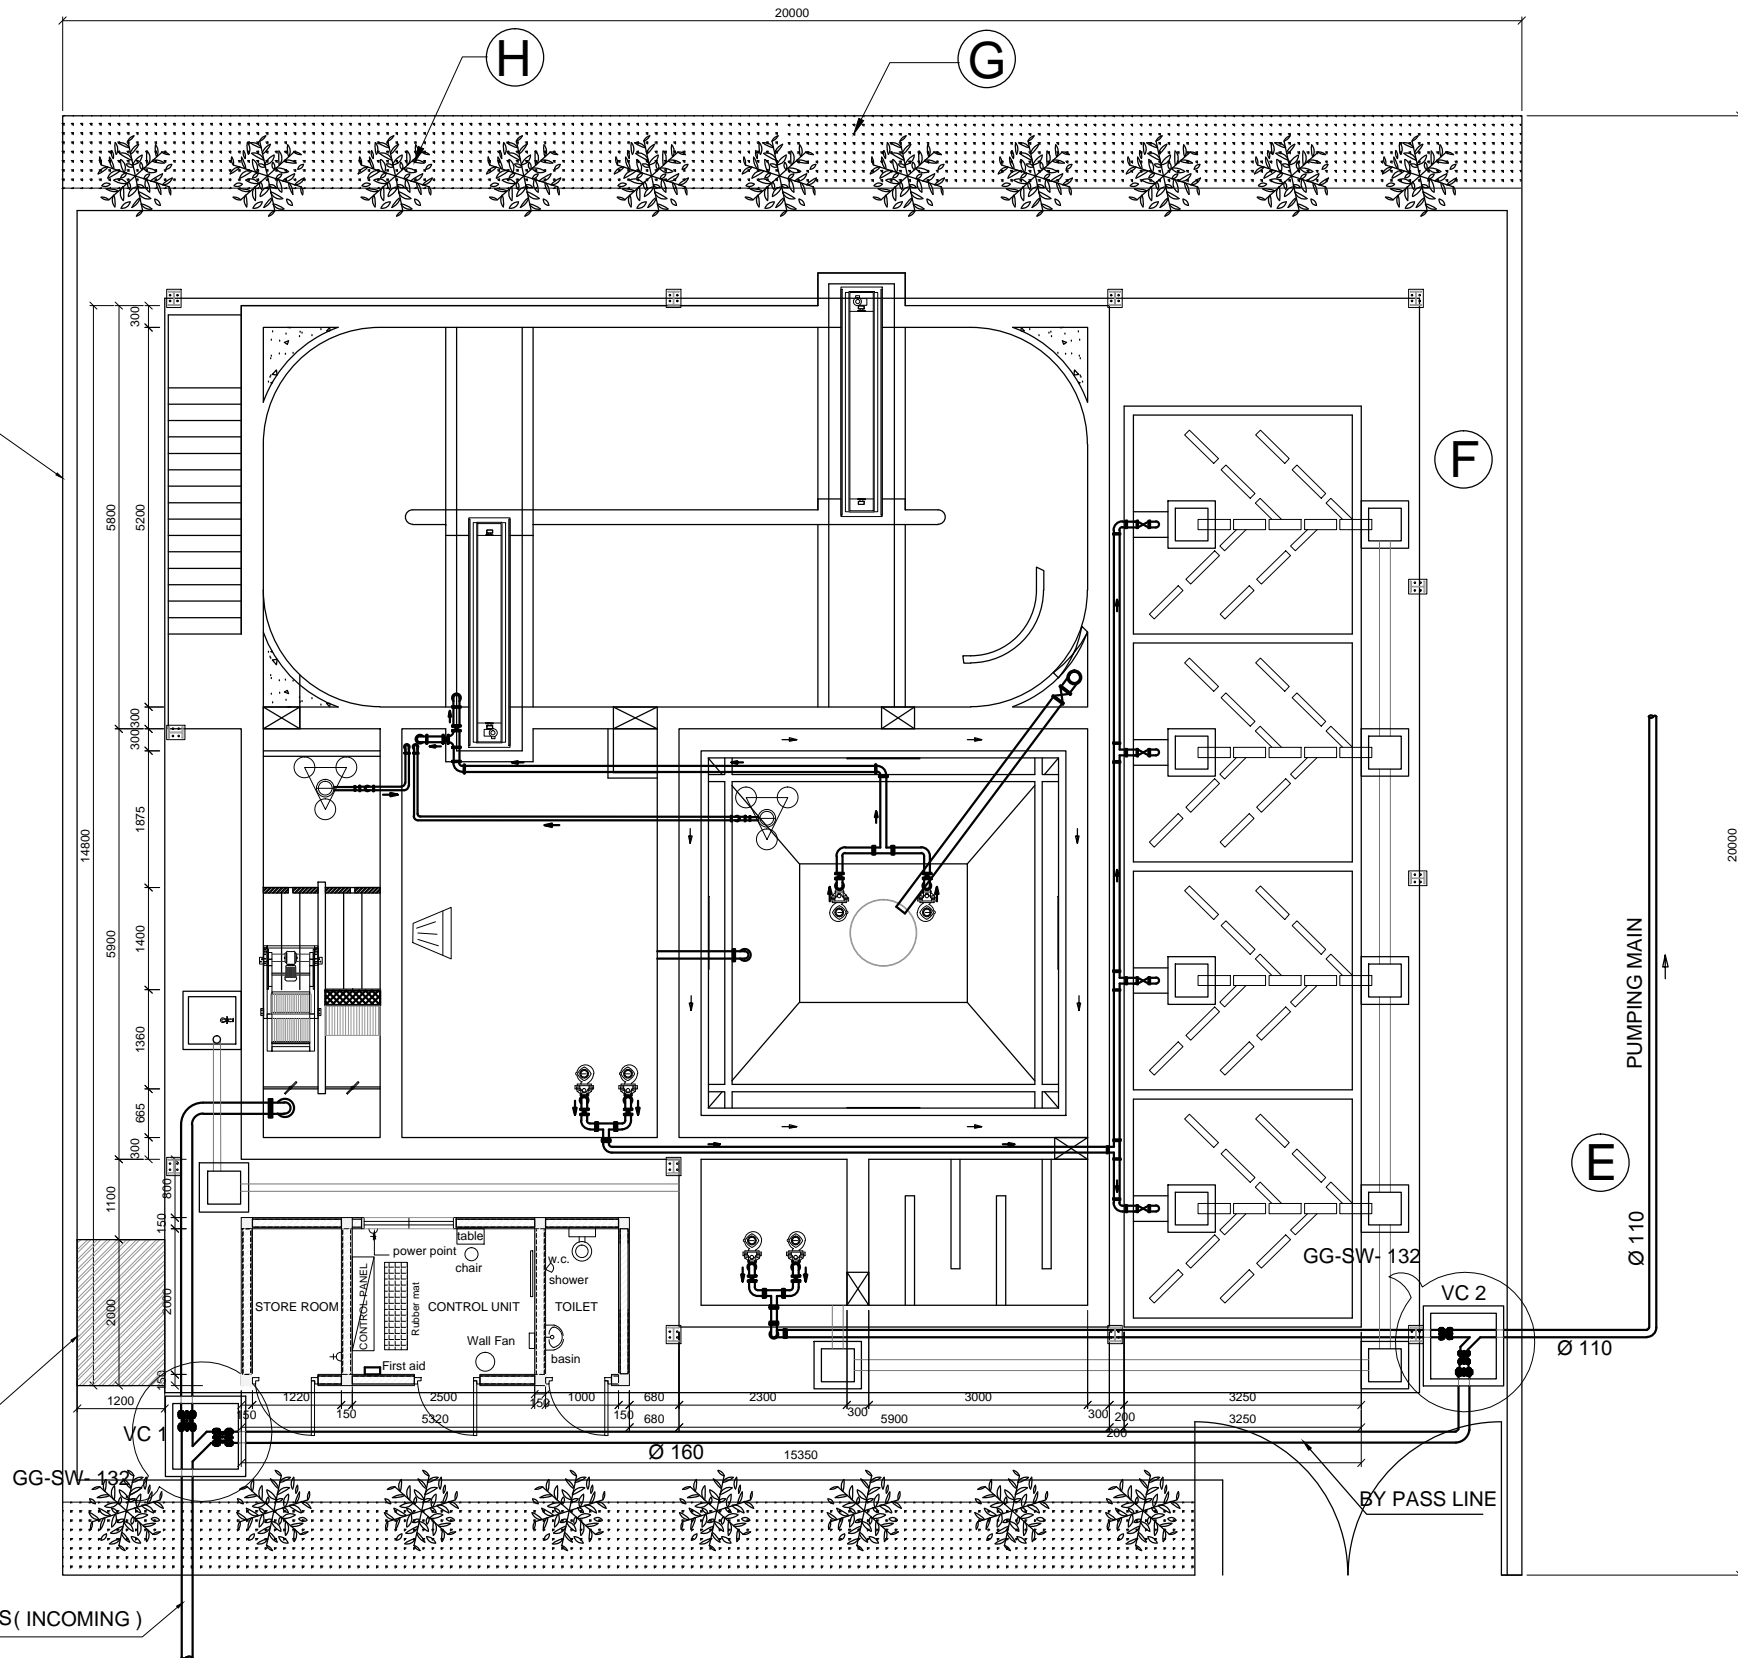

#### NOTES:-

- 1- ALL DIMENSIONS ARE IN METERS.
- 2- SITE LEVELS ARE TO BE COORDINATED BY THE CONTRACTOR.
- 3- PUMPED LINES/ PRESSURE LINES TO USE HDPE PIPES.  
OTHER FLOW LINES TO USE UPVC PIPES.
- 4- CONTRACTOR TO PREPARE DETAILED DRAWING AND OBTAIN APPROVAL OF MEEW BEFORE START OF CONSTRUCTION.
- 5- LAYOUT OF COMPACT UNIT WASTE WATER TREATMENT PLANT FOR GADHDHOO ISLAND AVERAGE FLOW Q= 410m<sup>3</sup>/Day EXPANDABLE UPTO 700m<sup>3</sup>/Day.
- 6- SLUDGE STABILIZED, DIGESTED AND DISINFECTED FROM TANK (C) CAN BE PERIODICALLY (ONCE MONTHLY) PUMPED THROUGH EFFLUENT OCEAN DISPOSAL PIPE LINE.
- 7- IF RAW SEWAGE CAN BE PUMPED DIRECTLY TO SPLITTER BOX FROM LIFTING STATIONS, UNIT (C) COLLECTION WELLS CAN BE AVOIDED. ( AS PER MANUFACTURES SPEC.)
- 8- ALL SITE LEVELS TO BE COORDINATED BY THE CONTRACTOR AND WRITTEN APPROVED FROM MEEW TO BE OBTAINED BEFORE START OF WORK.
- 9- ALL DIMENSIONS ARE INDICATIVE. CONTRACTOR MAY PROPOSE CWWIP TO FIT WITHIN THE PLOT BOUNDARY.
- 10- THE SIZES FOR UNITS A & B, C & D ARE INDICATIVE ONLY
- 11- THE PIPE DIMENSIONS REPRESENT IN OUTSIDE DIAMETER (O.D).

#### LEGEND:-

- (A) COLLECTION WELL WITH SCREEN ,GRIT & GREASE REMOVAL FACILITY
- (B) COMPACT WASTE WATER TREATMENT UNIT (INCLUDES AERATION AND SETTLING)
- (C) SLUDGE TANK
- (D) EFFLUENT TANK WITH EFFLUENT DISPOSAL PUMP
- (E) SEA OUTFALL
- (F) 1.2m PAVEMENT ALL ACROSS THE TREATMENT FACILITY.
- (G) 1m HIGH LANDSCAPING (BUSH)
- (H) STANDARD MALDIVES PALM TREE.

#### REFERENCE DRAWINGS

SL.No	DRAWING No.	DESCRIPTION

0	05-09-15	DETAILED DESIGN SUBMISSION	JP	SS	MA

REV.	DATE	DESCRIPTION	DRAWN	CHKD.	APPRD.
------	------	-------------	-------	-------	--------

#### REVISION

CLIENT	MINISTRY OF ENVIRONMENT & ENERGY REPUBLIC OF MALDIVES
--------	--

CONSULTANT:	استشاري مكتب الحبشي للاستشارات الهندسية Al-Habshi Consultants Office Tel.: 2430103 / 2433131 - Fax : 2431136 P.O.Box 27154 Safat 13132 - Kuwait
-------------	---

PROJECT:	Provision of Water Supply Facilities in 04 islands and Sewerage Facilities in 05 islands - GDH.Gadhdhoo Island - Republic of Maldives
----------	---

DRAWING TITLE:	LAYOUT OF COMPACT SEWERAGE TREATMENT UNIT-GDH.GADHDHOO ISLAND
----------------	--

DESIGNED	DRAWN	CHECKED	APPROVED	SCALE	DATE
SK	JP	SS	MA	1: 1500	05-09-'15
PROJECT No.	SHEET No.	DRAWING No.  GG-SW-117			
K-619	1 OF 1				
REV. No.	0				