


LIGHTING AND FAN LAYOUT

SCALE: 1 : 100

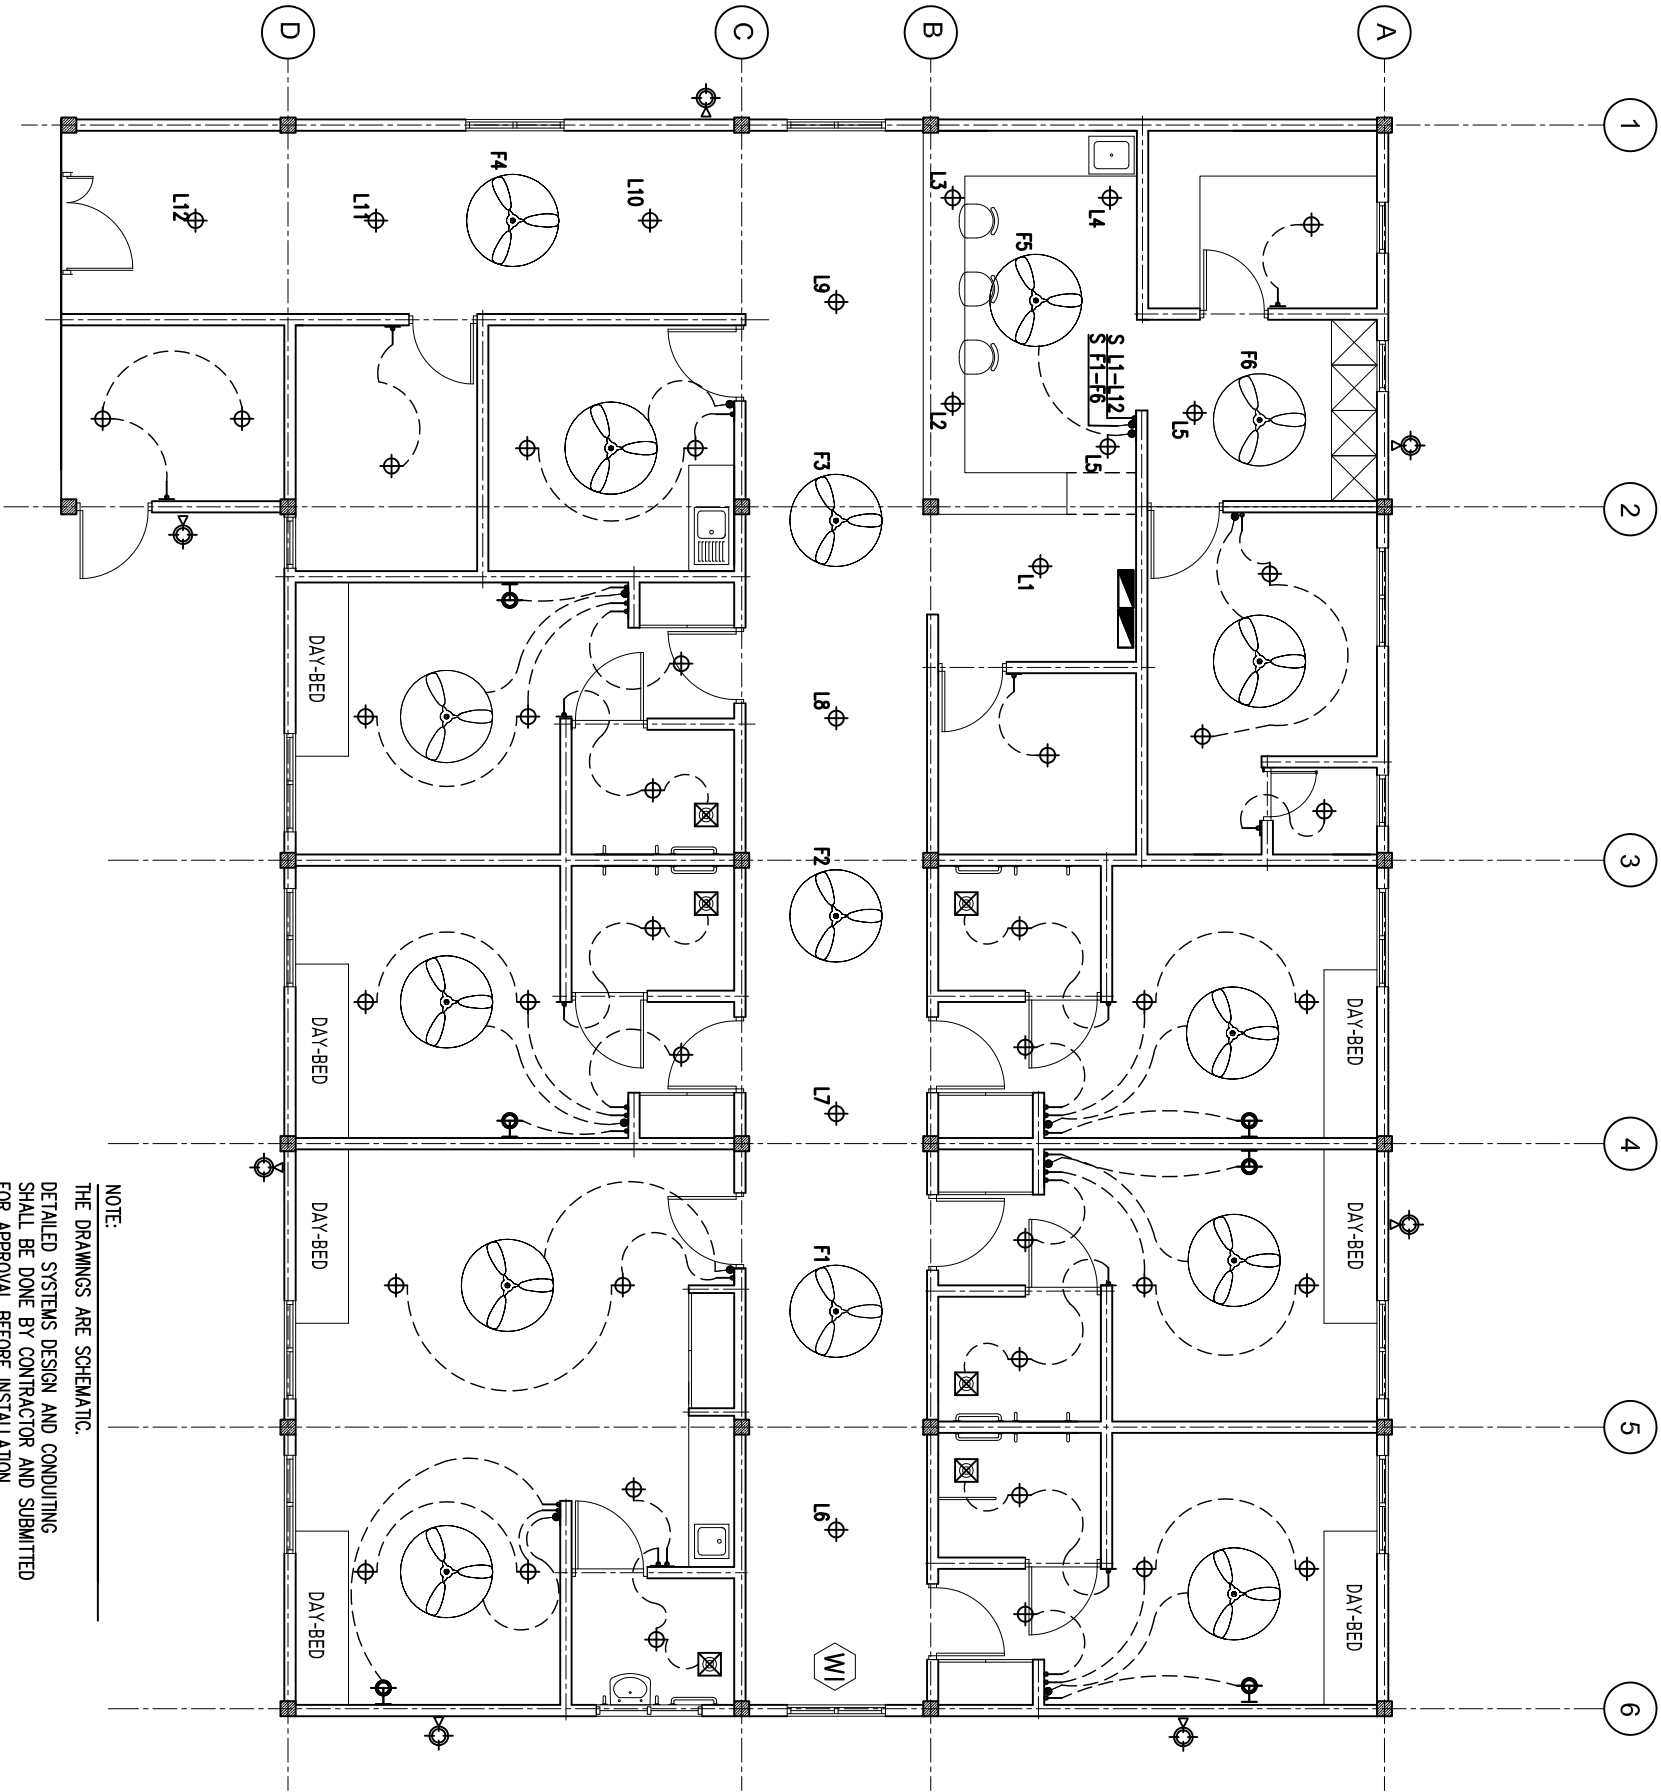

LEGEND

SYMBOL	DESCRIPTION
	LED BULB WITH 200MM DOWN LIGHT
	1 x 13 AMP SOCKET OUTLET (600MM ABOVE FFL)
	2 x 13 AMP SOCKET OUTLET (1200MM ABOVE FFL)
	1 x 15 AMP SOCKET OUTLET (600MM ABOVE FFL)
	1 x 15 AMP AC SOCKET OUTLET (300MM BLW. CEILING)
	TWO GANG SWITCH
	ONE WAY SWITCH
	EMERGENCY LIGHT
	DISTRIBUTION BOARD (WALL EMBEDDED)
	EXHAUST FAN
	TELEPHONE SOCKET
	NETWORK SOCKET

LEGEND

SYMBOL	DESCRIPTION
	1 x 13 AMP SOCKET OUTLET (200MM BELOW CEILING)
	WALL MOUNT FAN
	FAN REGULATOR
	5W BULB WITH COVERED
	CEILING FAN 1200MM DIA.
	AC INDOOR UNIT, CEILING CASSETTE TYPE
	OUTDOOR LIGHT
	3PHASE ISOLATOR

SHEET CONTENTS :

REVISION NOTES:

PROJECT:
CONSTRUCTION OF 6
PRIVATE ROOM AT R.
UNGOOFAARU REGIONAL
HOSPITAL

CLIENT:
MINISTRY OF HEALTH

LOCATION:
R. UNGOOFAARU

CONTENTS: AS GIVEN
PROJECT MANAGER:
DESIGNER: ARIZ
CIV/STR. ENGINEER:
SURVEYED BY: -
DRAWN BY: ARIZ
CHECKED BY:
DATE : FEBRUARY 2017
SHEET NO. : /



ADMIN DIVISION
Ministry of Health
Roshnee Building
Sasun Moga
Tel: 332 8887, Fax: 3328889