



# ELEVATION A

SCALE: 1 : 100

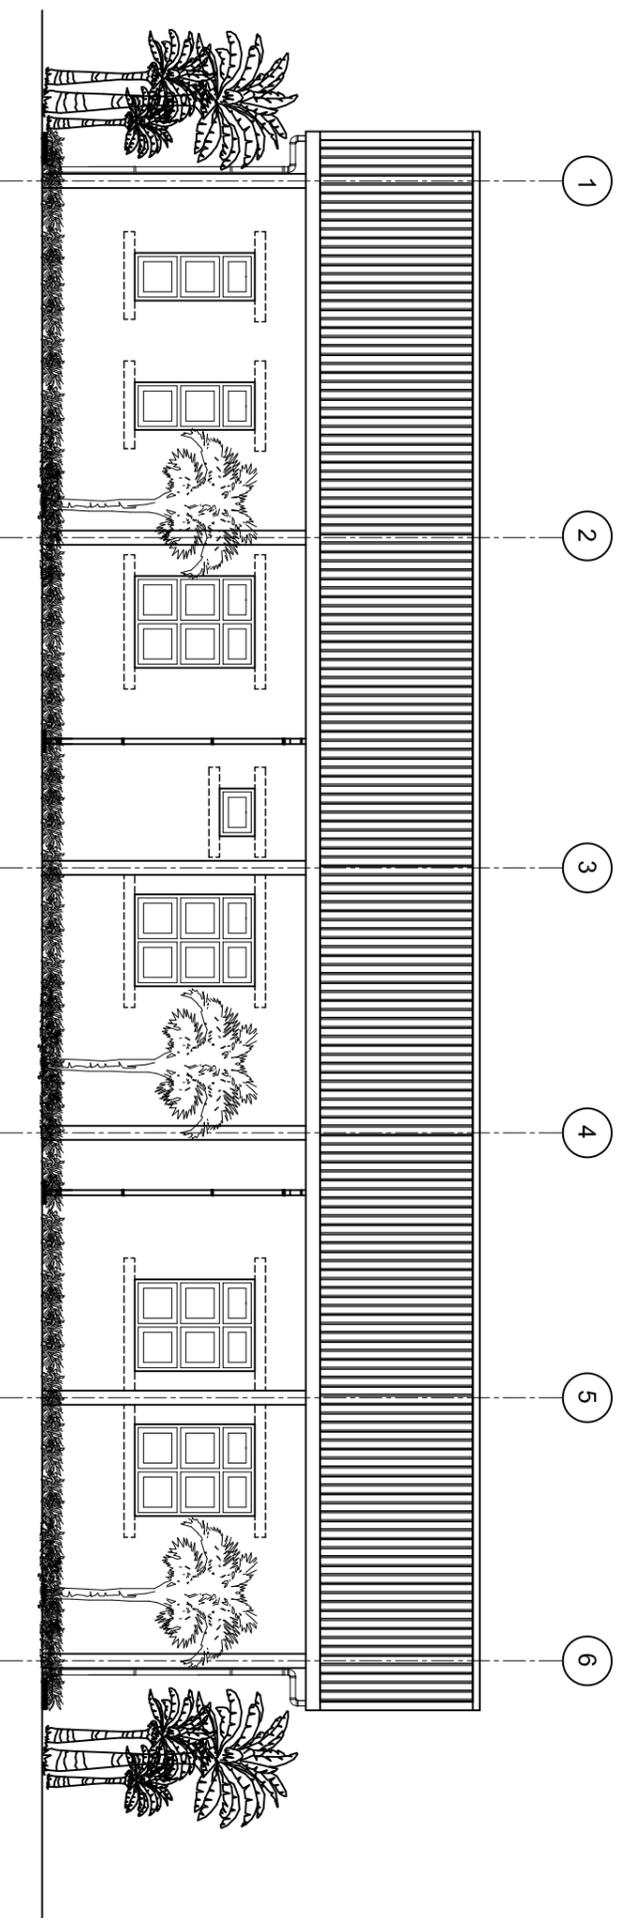

# ELEVATION B

SCALE: 1 : 100

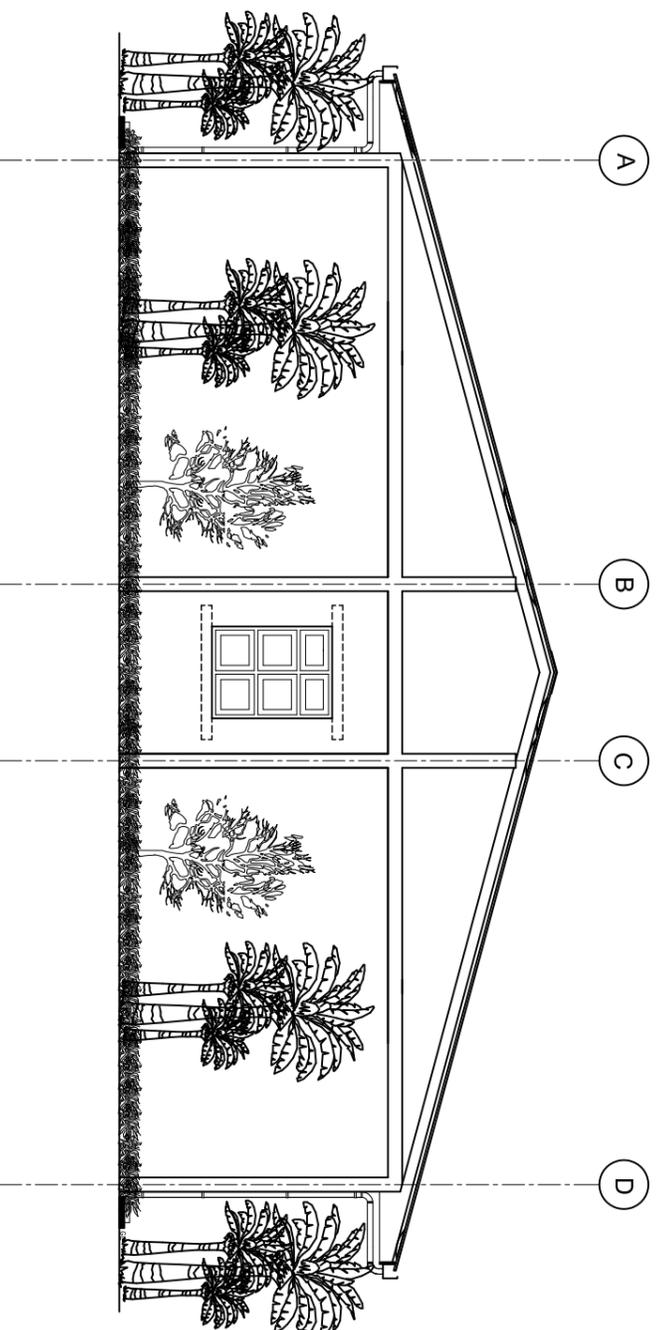

SHEET CONTENTS :

REVISION NOTES:

PROJECT:  
CONSTRUCTION OF 6  
PRIVATE ROOM AT R.,  
UNGOOFAARU REGIONAL  
HOSPITAL

CLIENT:  
MINISTRY OF HEALTH

LOCATION:  
R. UNGOOFAARU

CONTENTS: AS GIVEN

PROJECT MANAGER:

DESIGNER: ANIZ

CIV/STR. ENGINEER:

SURVEYED BY: -

DRAWN BY: ARIZ

CHECKED BY:

DATE : FEBRUARY 2017

SHEET NO. : /

