
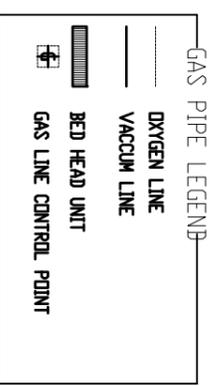


OXYGEN AND VACCUM PIPELINE LAYOUT

SCALE: 1 : 100

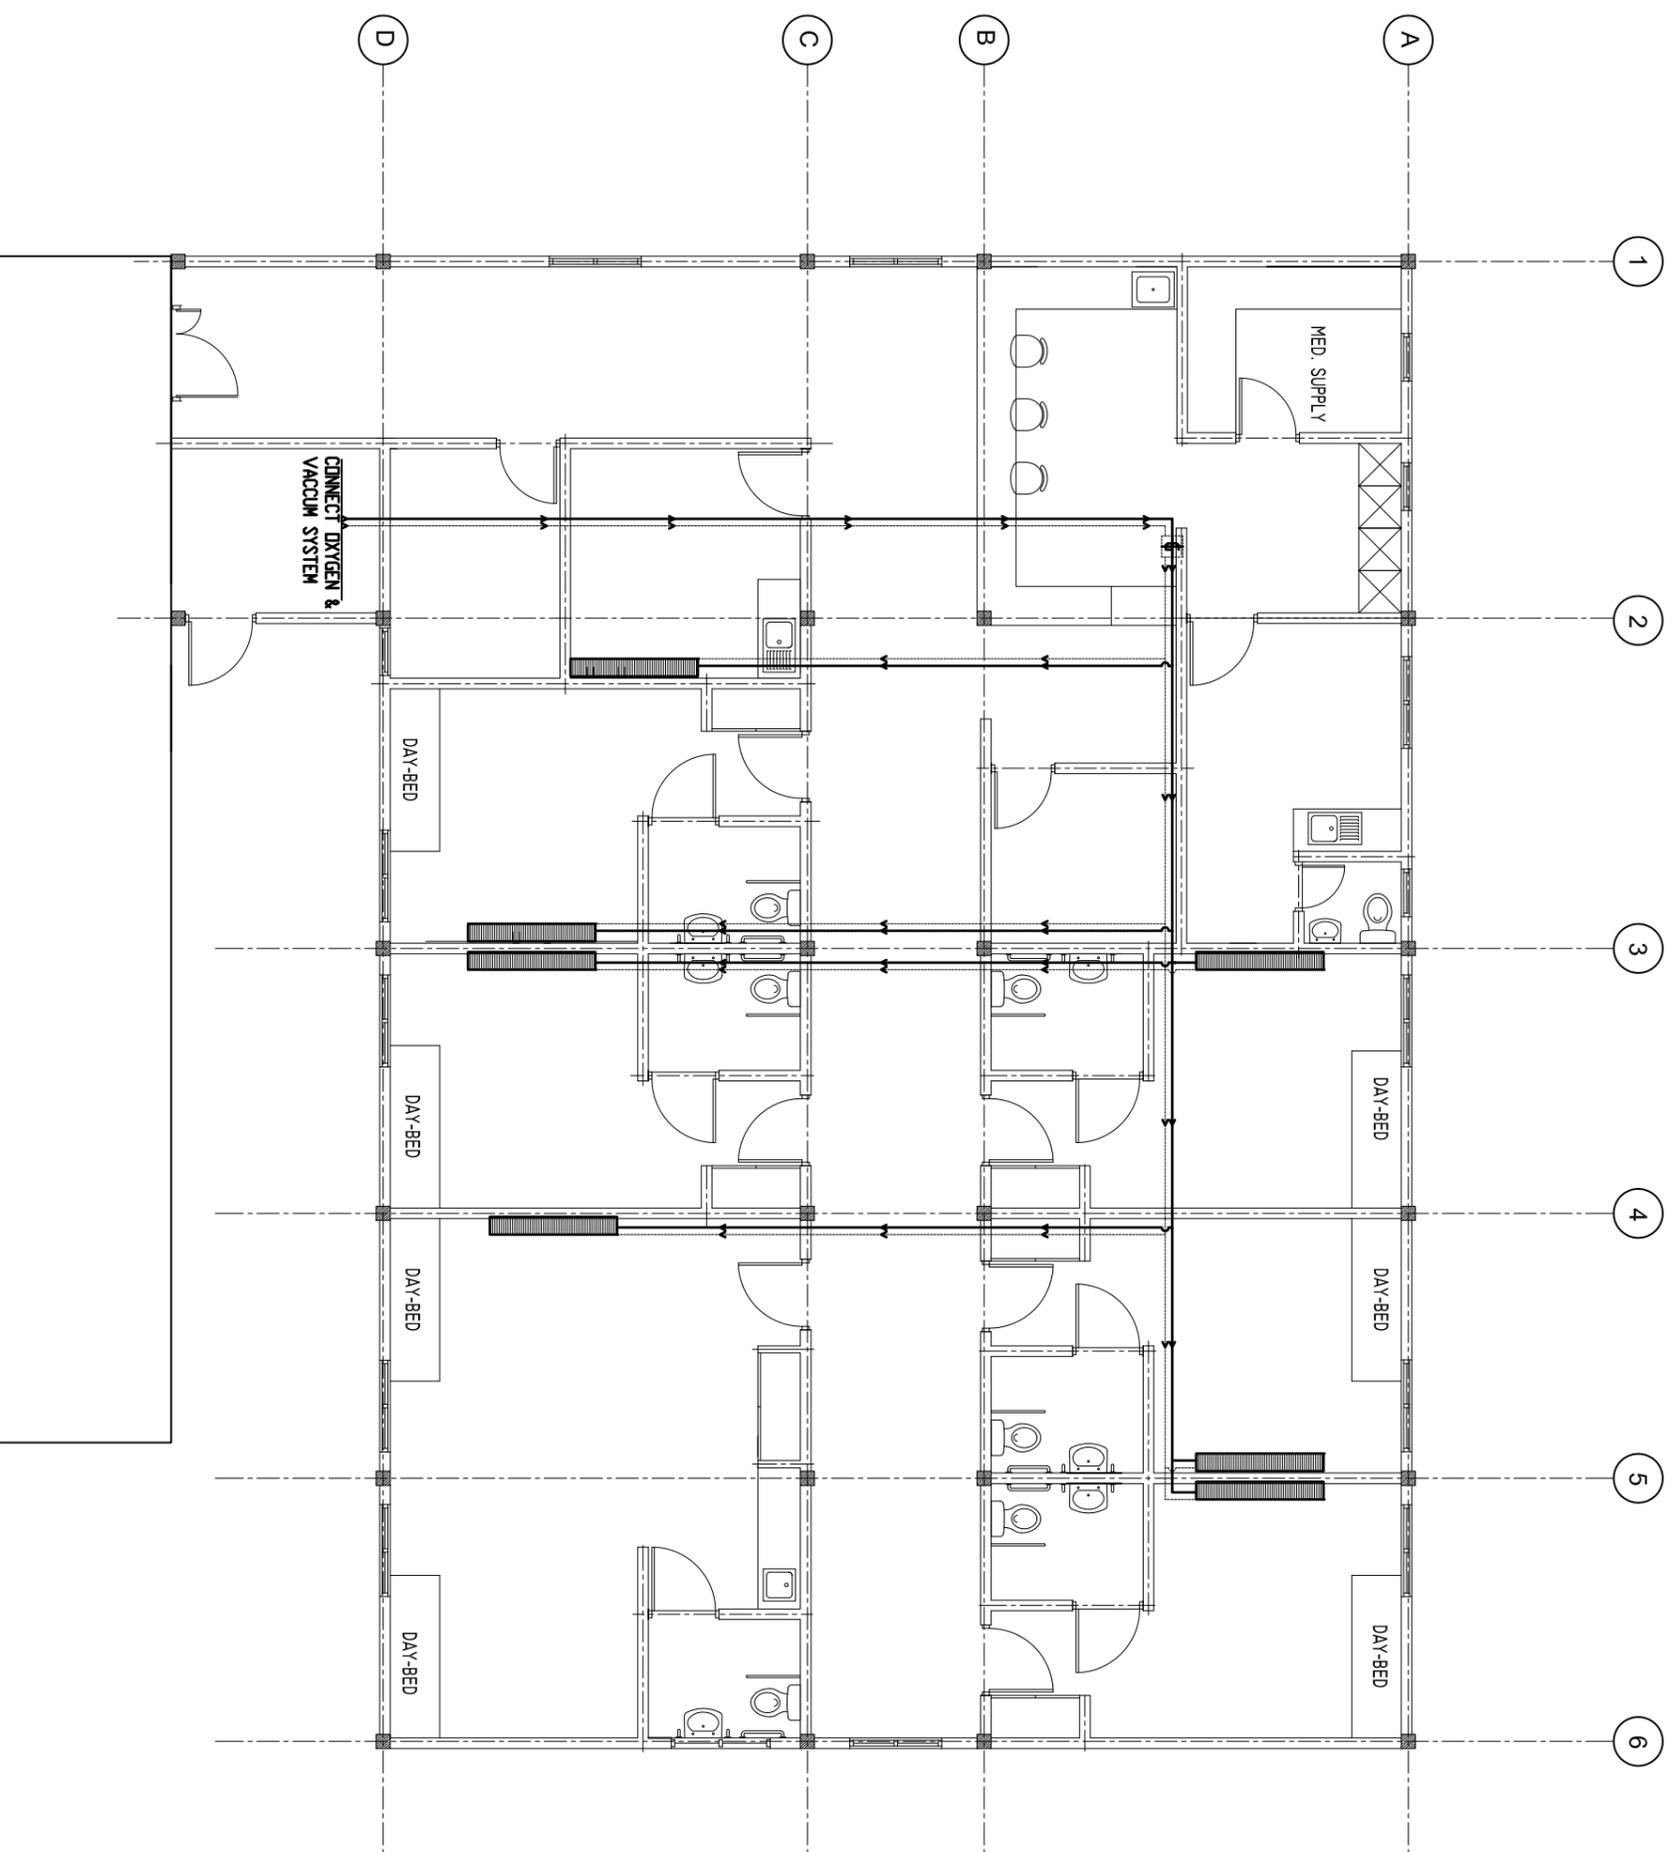

NOTE:
 THE DRAWINGS ARE SCHEMATIC.
 DETAILED SYSTEMS DESIGN AND CONDUITING
 SHALL BE DONE BY CONTRACTOR AND SUBMITTED
 FOR APPROVAL BEFORE INSTALLATION.

SHEET CONTENTS :

REVISION NOTES:

PROJECT:
 CONSTRUCTION OF 6
 PRIVATE ROOM AT R.,
 UNGOOFARU REGIONAL
 HOSPITAL

CLIENT:
 MINISTRY OF HEALTH

LOCATION:
 R. UNGOOFARU

CONTENTS: AS GIVEN

PROJECT MANAGER:
 DESIGNER: ARIZ
 CIV/STR. ENGINEER:
 SURVEYED BY: -
 DRAWN BY: ARIZ
 CHECKED BY:
 DATE : FEBRUARY 2017
 SHEET NO. : /