


ROOF BEAM PLAN

SCALE: 1 : 100

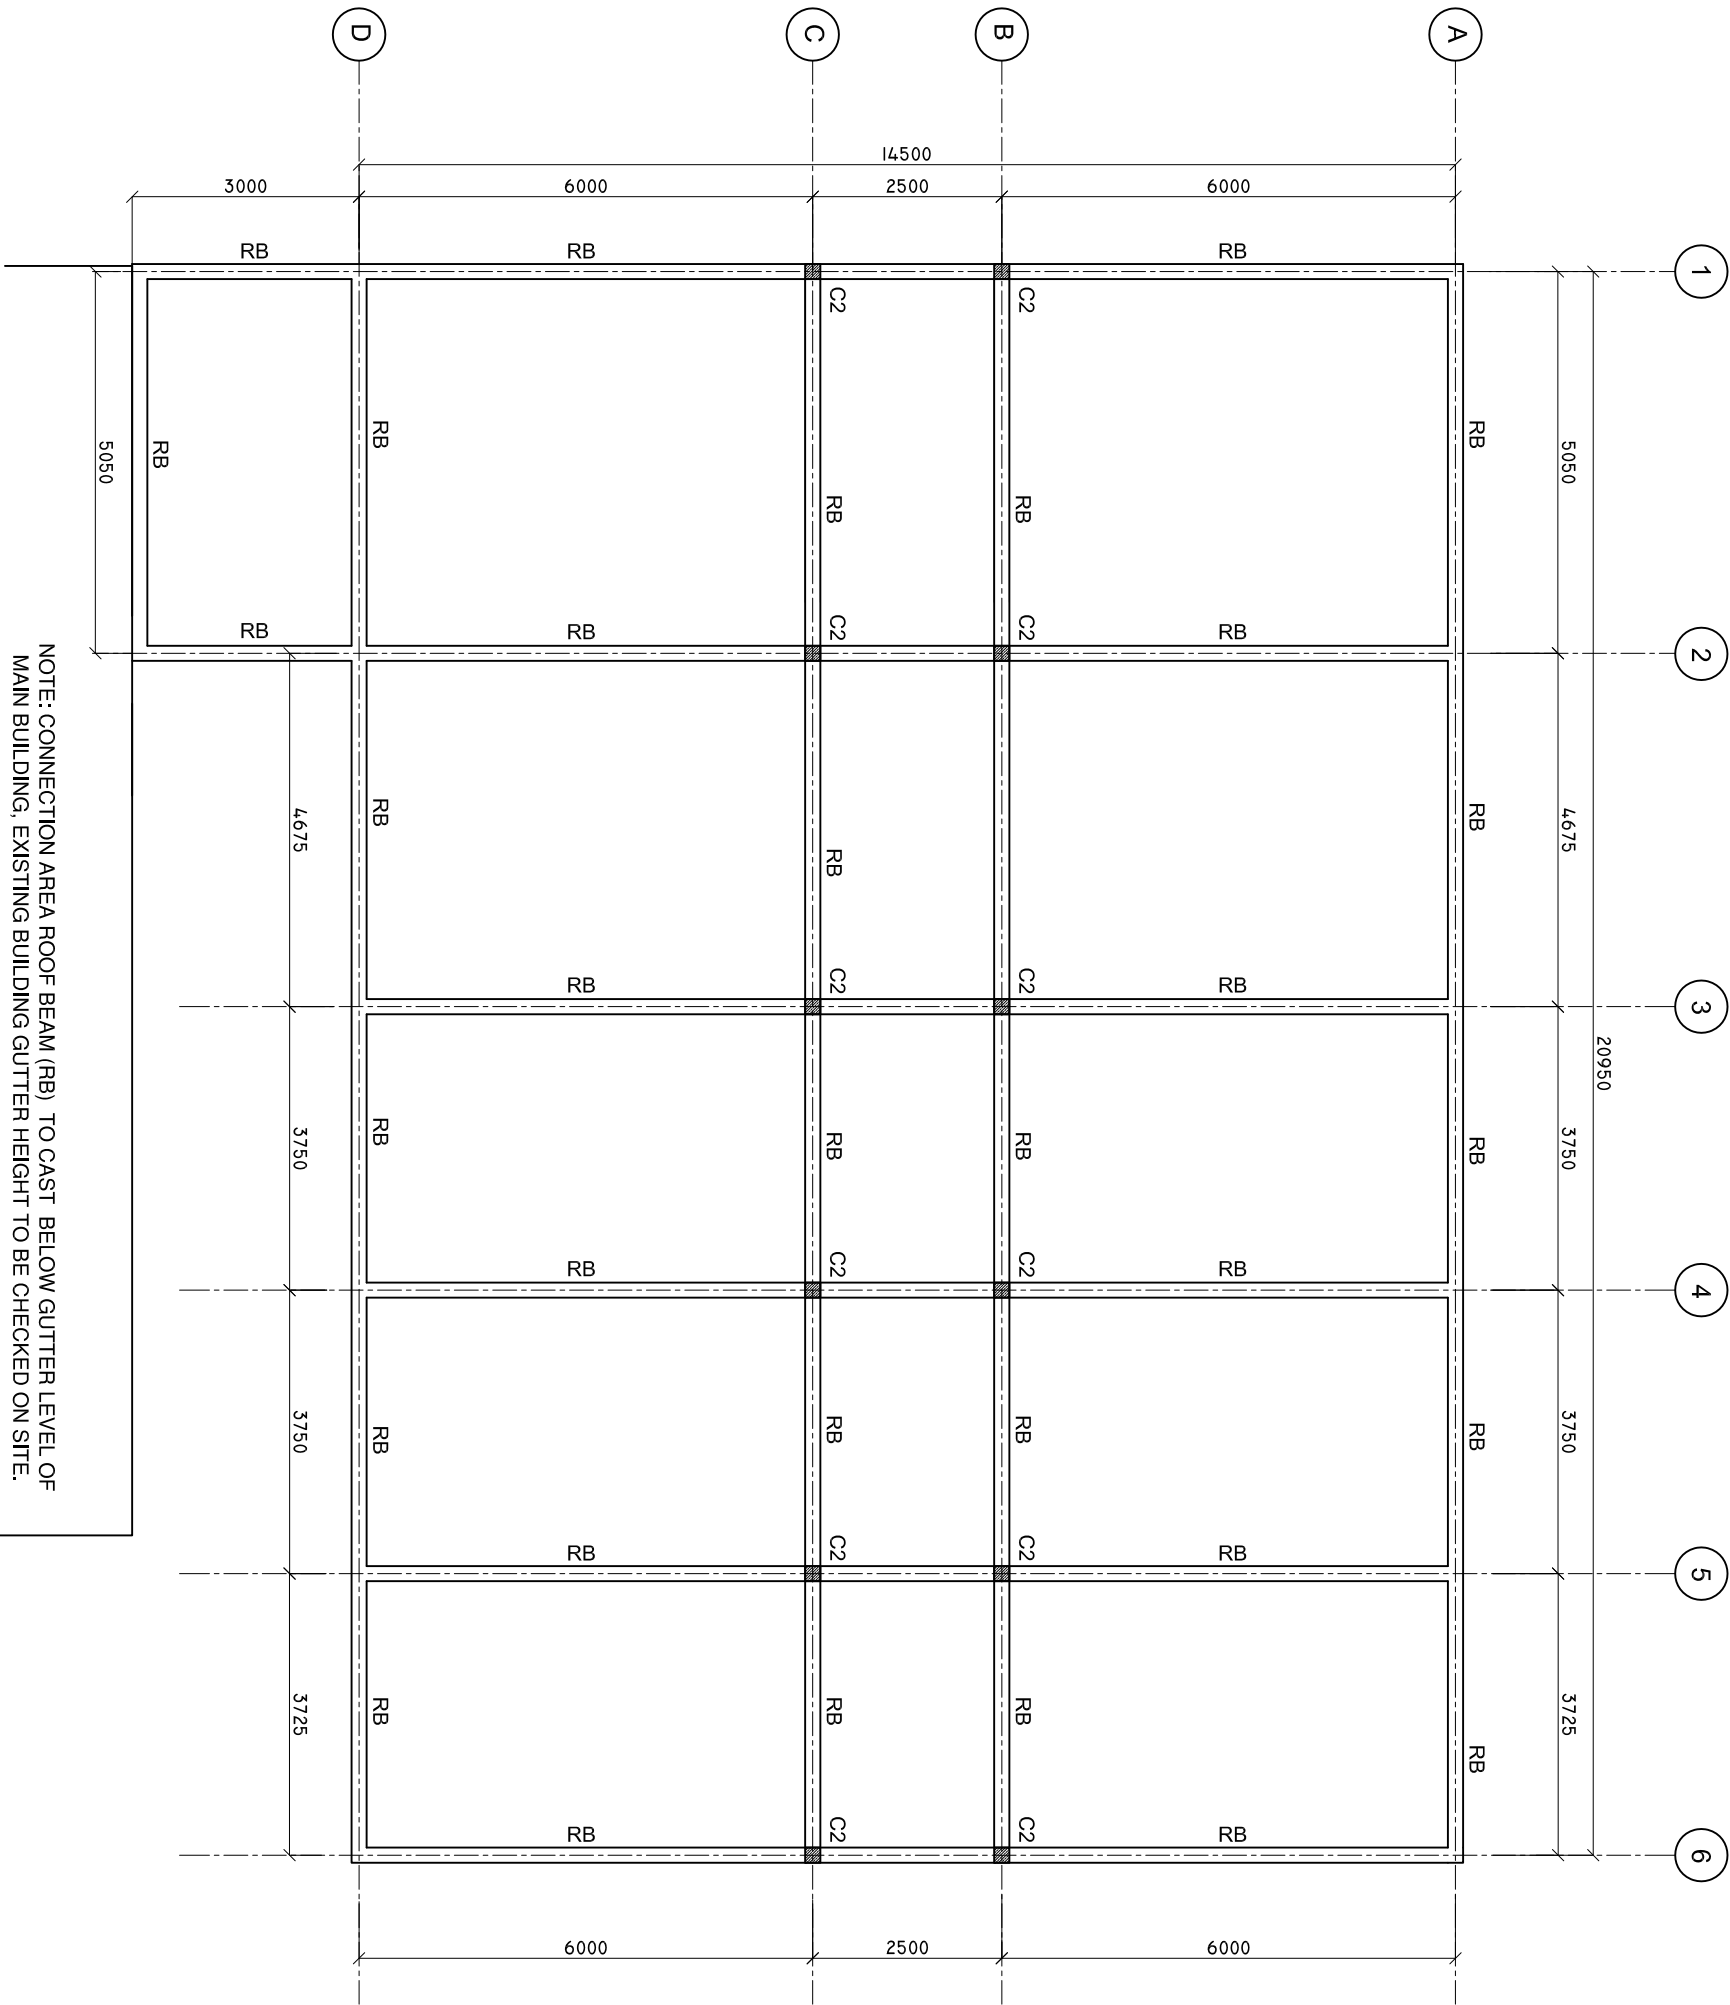

NOTE: CONNECTION AREA ROOF BEAM (RB) TO CAST BELOW GUTTER LEVEL OF MAIN BUILDING, EXISTING BUILDING GUTTER HEIGHT TO BE CHECKED ON SITE.

EXISTING BUILDING

SHEET CONTENTS :

REVISION NOTES:

PROJECT:
CONSTRUCTION OF 6
PRIVATE ROOM AT R.
UNGOOFAARU REGIONAL
HOSPITAL

CLIENT:

MINISTRY OF HEALTH

LOCATION:

R . UNGOOFARU

CONTENTS: AS GIVEN

PROJECT MANAGER:

DESIGNER: ARIZ

CIV/STR. ENGINEER:

SURVEYED BY: -

DRAWN BY: ARIZ

CHECKED BY:

DATE : FEBRUARY 2017

SHEET NO. : /



ADMIN DIVISION
Ministry of Health
Roshanwe Building
Sasun Mogal
Tel: 332 8887, Fax: 3328889