
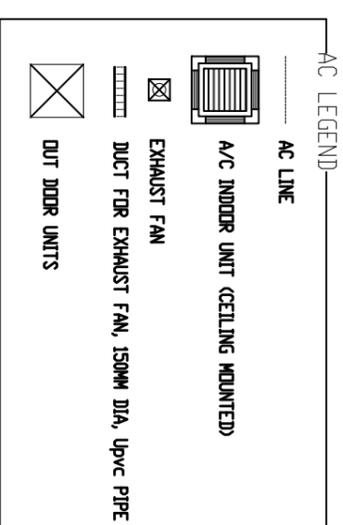


GROUND FLOOR AC AND EXHAUST FAN LAYOUT

SCALE: 1 : 100

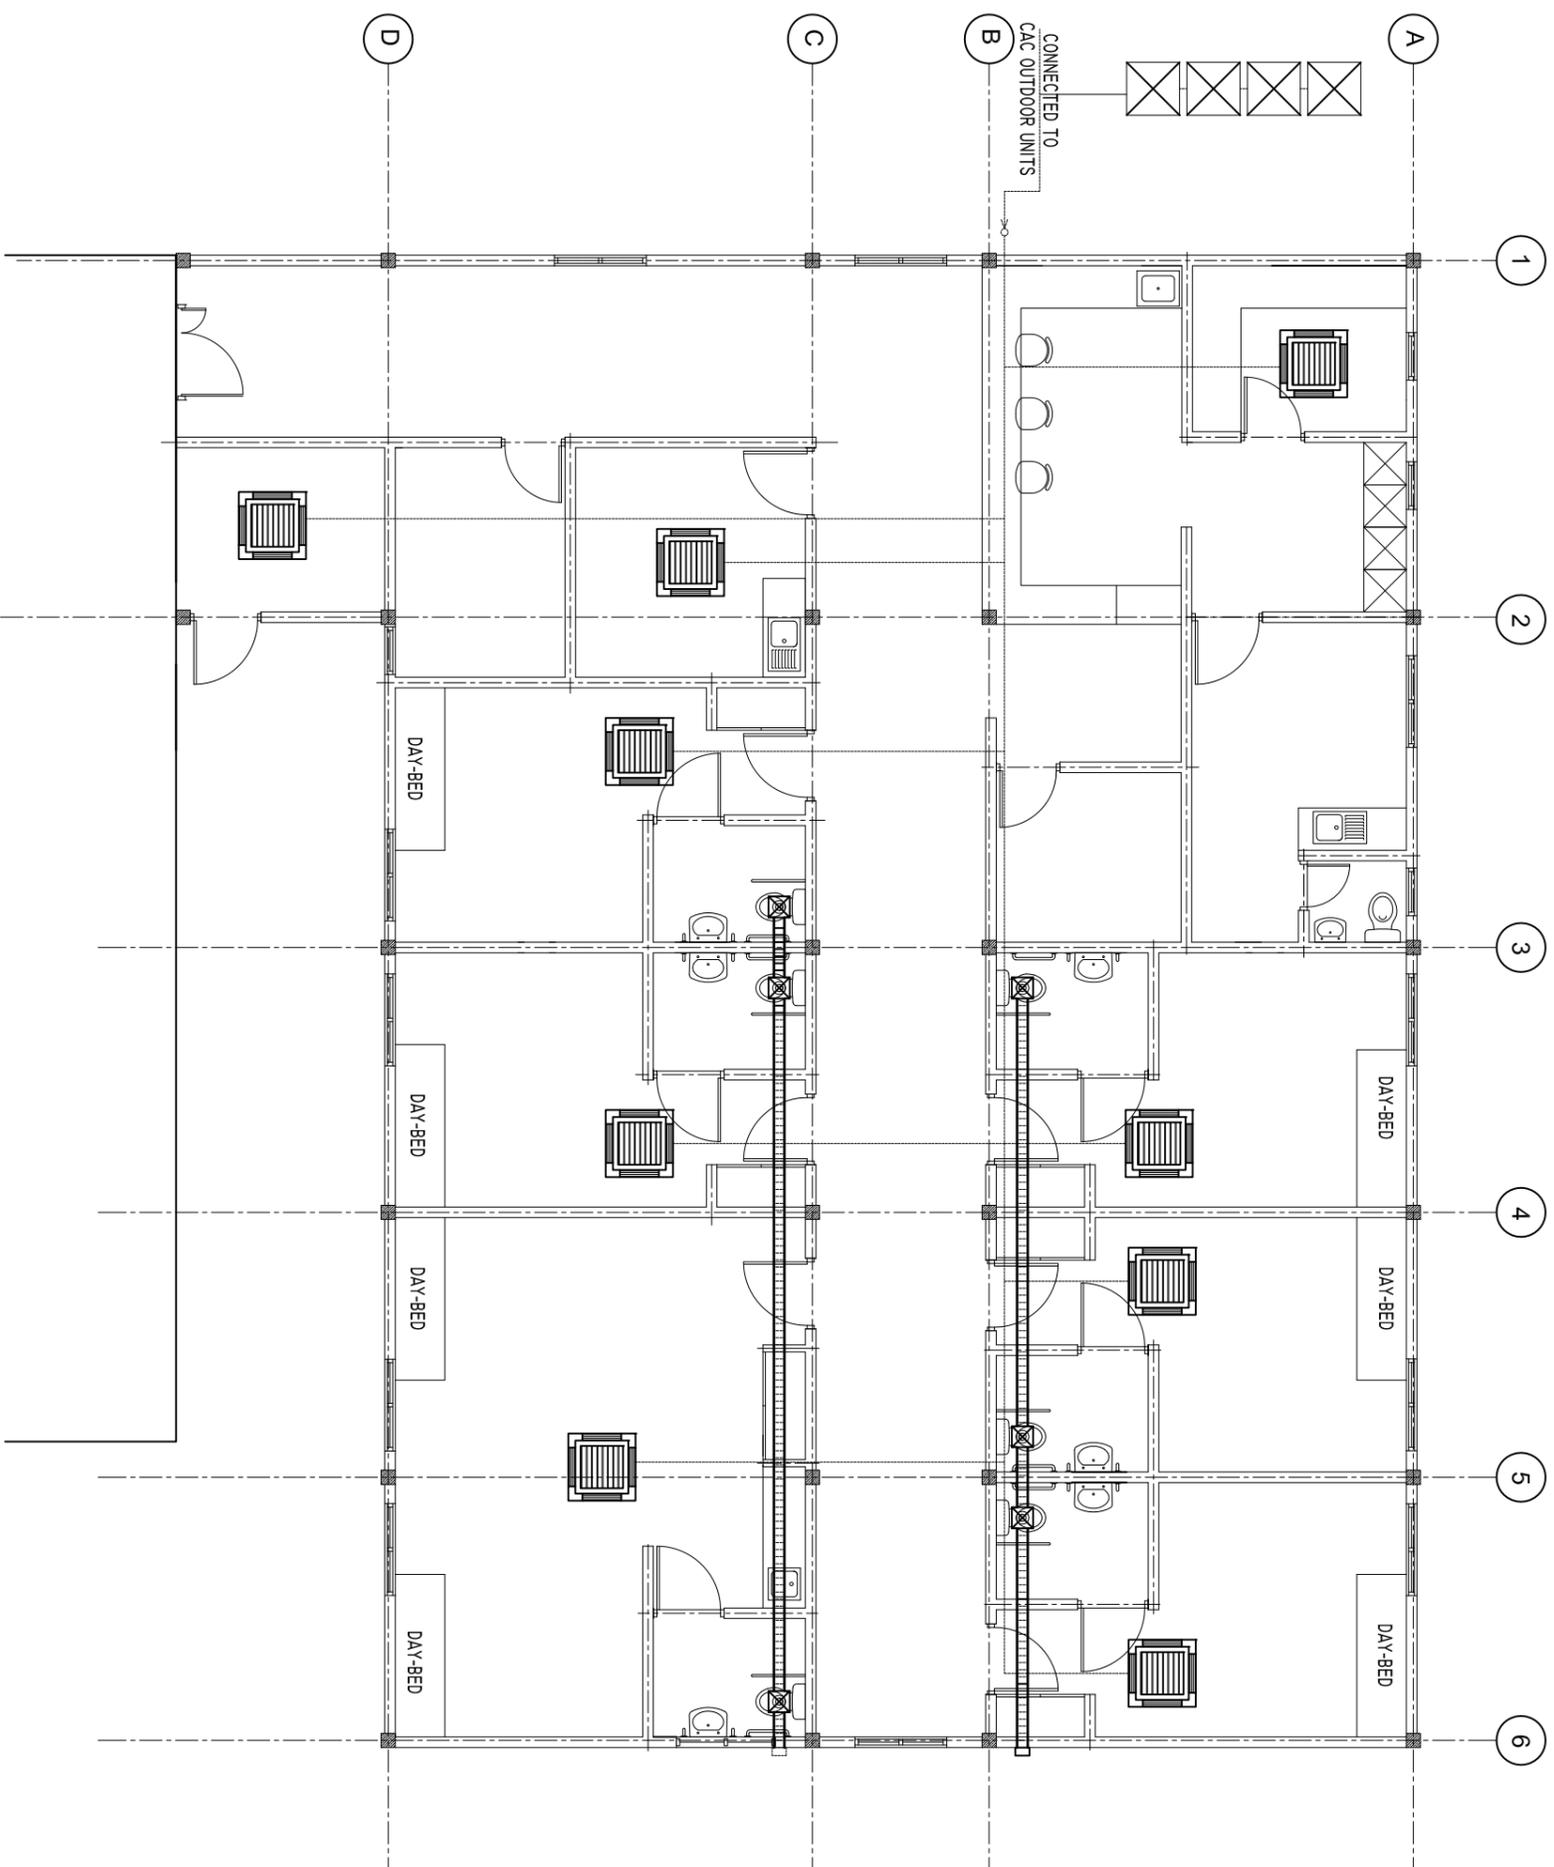

NOTES:

- USE: VAV 4 AIR-CONDITIONING SYSTEM DARKEN OR EQUIVALENT
- OUTDOOR UNITS : PROVIDE WEATHER PROOF 3-PHASE ISOLATOR SWITCH, CONSULT V/ A/C SUPPLIER/ SERVICES ENGINEER PRIOR TO INSTALLATION AND A/C WORKS.

SHEET CONTENTS :

REVISION NOTES:

PROJECT:	CONSTRUCTION OF 6 PRIVATE ROOM AT R., UNGOOFARU REGIONAL HOSPITAL
CLIENT:	MINISTRY OF HEALTH
LOCATION:	R. UNGOOFARU
CONTENTS:	AS GIVEN
PROJECT MANAGER:	
DESIGNER:	ARIZ
CIV/STR. ENGINEER:	
SURVEYED BY:	
DRAWN BY:	ARIZ
CHECKED BY:	
DATE :	FEBRUARY 2017
SHEET NO. :	/