
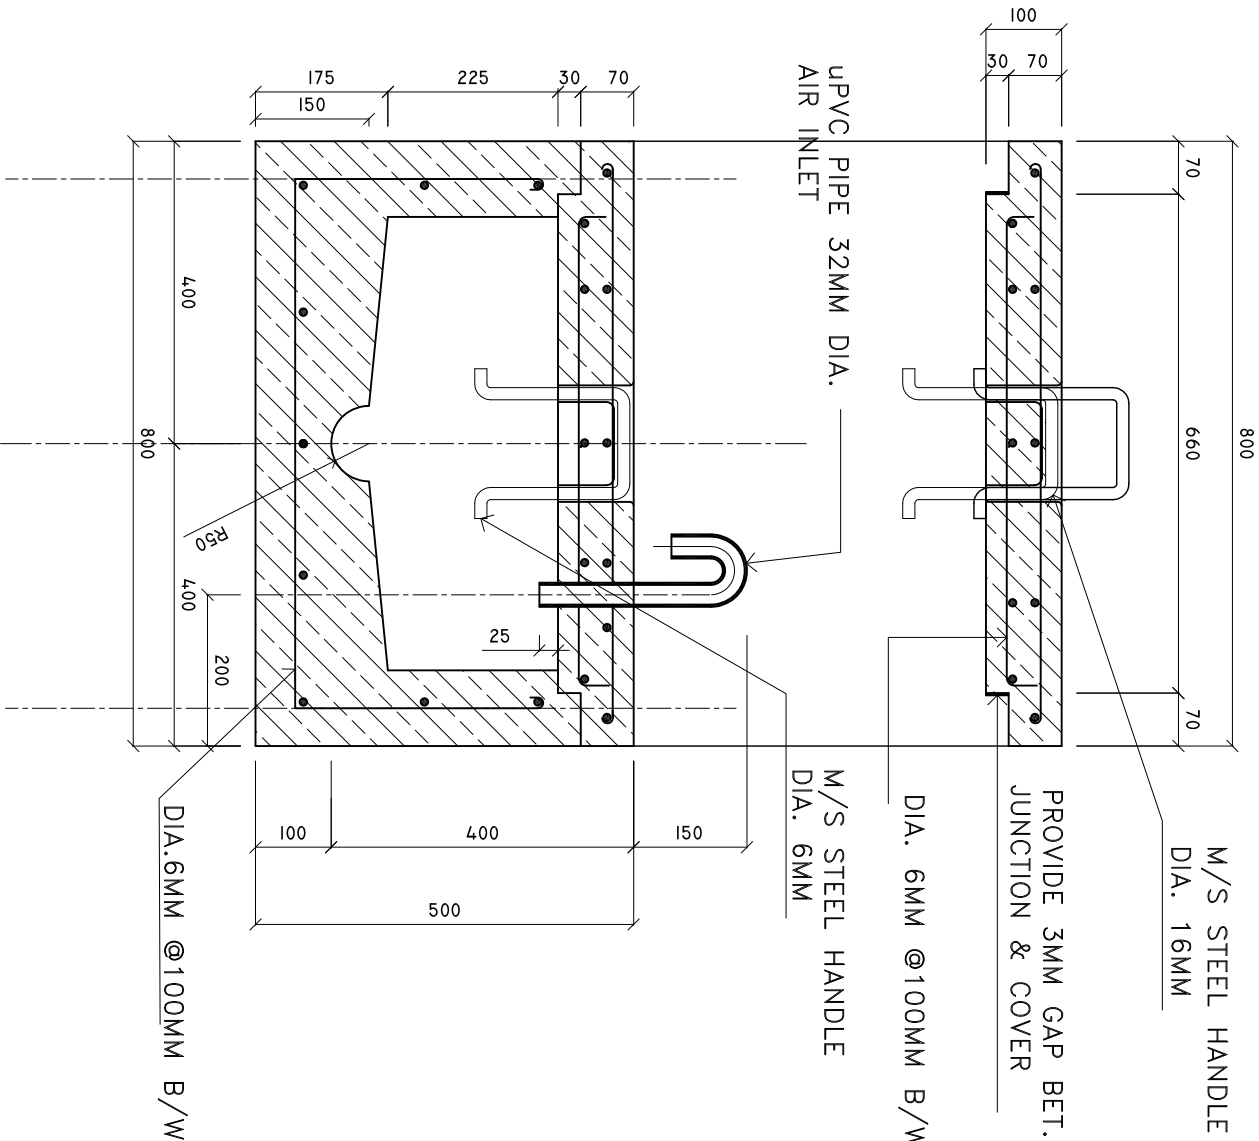


INSPECTION CHAMBER  
DETAILS FROM TOILET

SCALE : 1 : 10

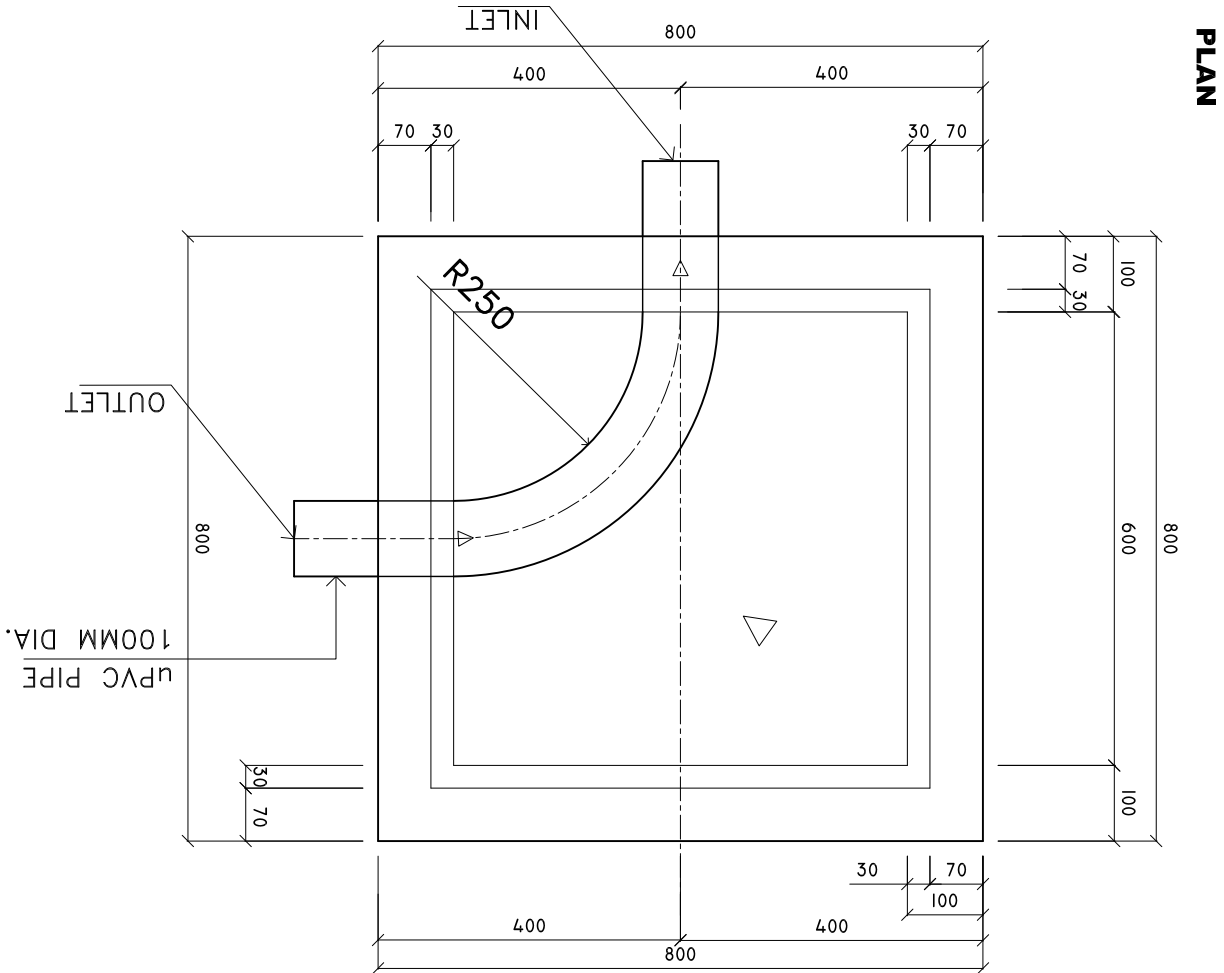

SHEET CONTENTS :

REVISION NOTES:

PROJECT:  
CONSTRUCTION OF 6  
PRIVATE ROOM AT R.  
UNGOOFAARU REGIONAL  
HOSPITAL

CLIENT:

MINISTRY OF HEALTH

LOCATION:

R. UNGOOFARU

CONTENTS: AS GIVEN

PROJECT MANAGER:

DESIGNER: ARIZ

CIV/STR. ENGINEER:

SURVEYED BY: -

DRAWN BY: ARIZ

CHECKED BY:

DATE : FEBRUARY 2017

SHEET NO. : /

