


GROUND FLOOR  
**AC LAYOUT**  
SCALE 1:200

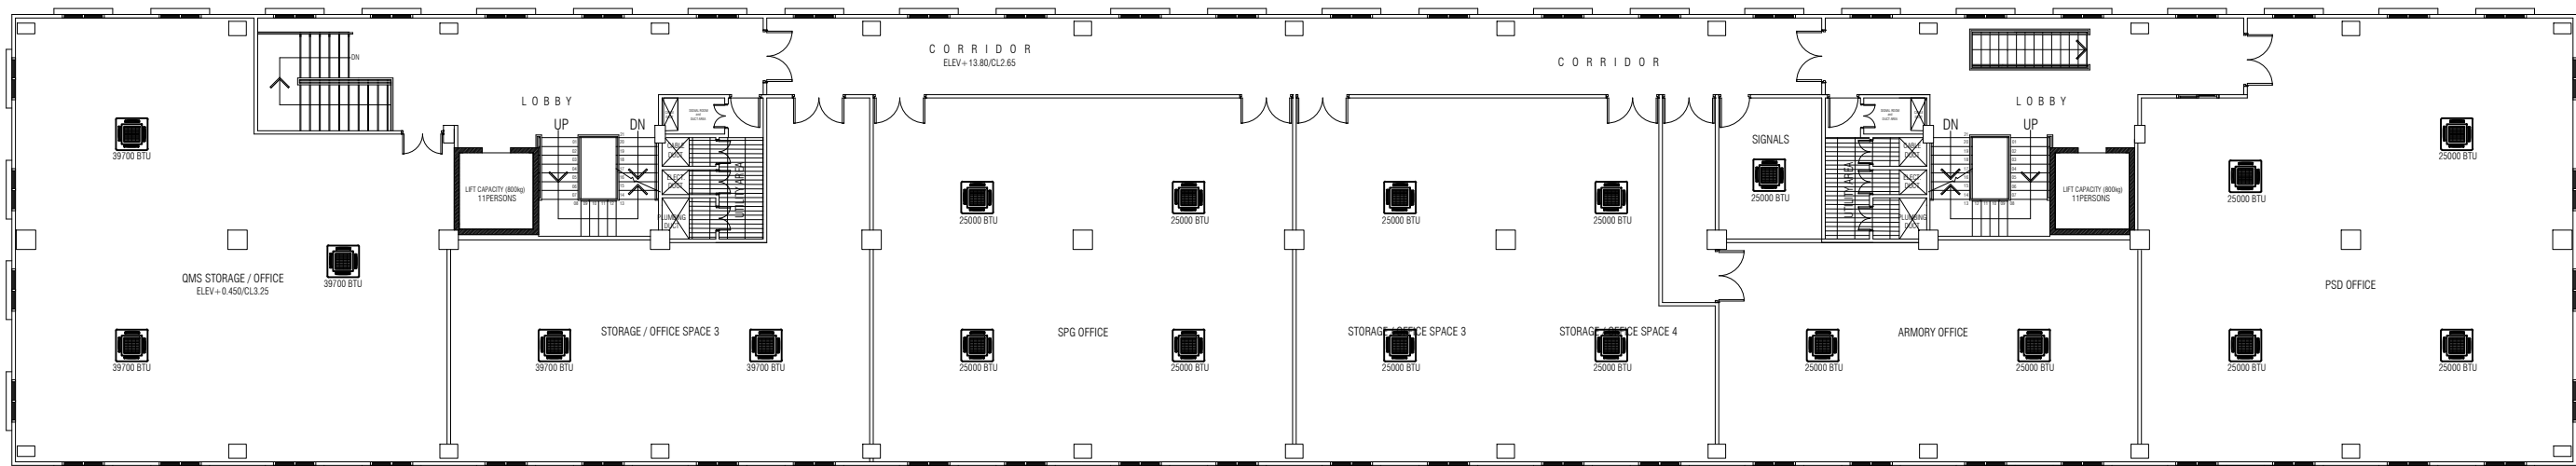

FIRST FLOOR  
**AC LAYOUT**  
SCALE 1:200

LEGEND:		
SYMBOL	QUANTITY	DESCRIPTION
GRND 1ST		
	00 15	CASSETTE TYPE AC UNIT (25000 BTU)
	04 05	CASSETTE TYPE AC UNIT (39700 BTU)
	03 00	CASSETTE TYPE AC UNIT (13500 BTU)
	01 00	CASSETTE TYPE AC UNIT (9900 BTU)

9 STOREY ACCOMMODATION BUILDING

BANDAARA KOSHI / MALE'

SHEET CONTENT:

RECOM. APPROVAL:

**CPT. AHMED SHARIM**  
OFFICER COMMANDING

DESIGN APPROVAL:

**BRIG.GEN.AHMED SHAHID**  
VICE CHIEF OF DEFENCE FORCE

APPROVED:

**MAJ.GEN. AHMED SHIYAM**  
CHIEF OF DEFENCE FORCE

APPROVED DATE:

DESIGNED:

**PTE MOHAMED SAIF**  
**L.CPL ALI MUTHASIM**  
Architectural

**WO1 AHMED SHAZEEL**  
Structural

CHECKED:

**CPT MOHAMED SHIFAAU**  
Architectural

**WO3 AIMINATH ALI**  
Structural

Electrical & Mechanical

Communication

DRAWN:

**PTE MOHAMED SAIF**  
**L.CPL ALI MUTHASIM**

07/08/2016

SCALE:

1:200

REVISION:

**PTE YAMIN SAEED**  
**PTE HUSSAIN QASIM**


25/01/2017

SHEET NO:




MILITARY ENGINEERS  
MALDIVES NATIONAL DEFENCE FORCE  
Male', Republic of Maldives

The drawings, concept and design contained are the properties of Military Engineers MNDf . Use of any kind or copy of whole or part of this drawing, concept or design or use on other projects or sites other than that specified on this drawing is strictly prohibited.

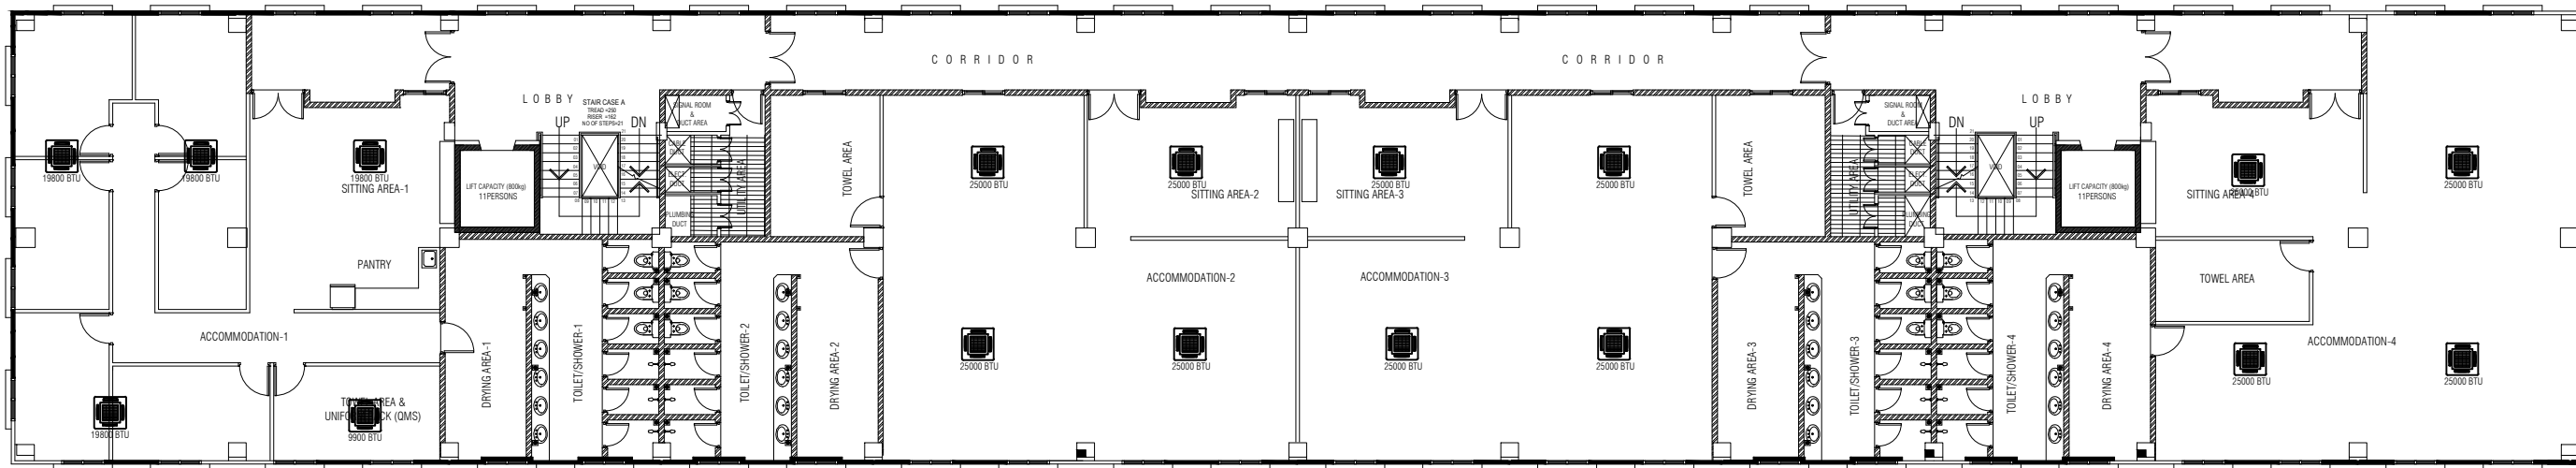

SECOND FLOOR  
AC LAYOUT  
SCALE 1:200

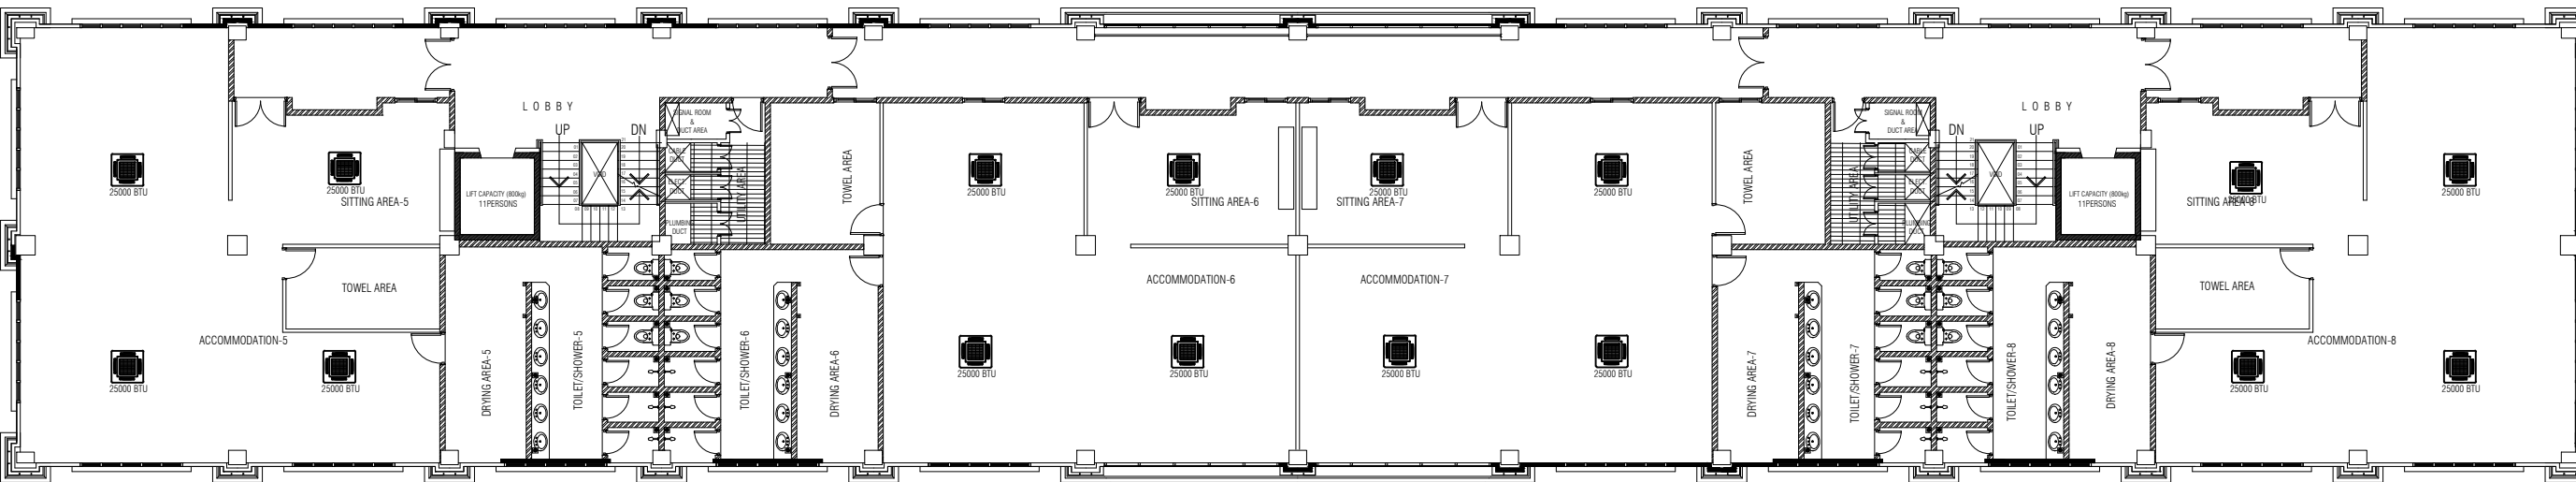

THIRD FLOOR  
AC LAYOUT  
SCALE 1:200

LEGEND:

SYMBOL	QUANTITY	DESCRIPTION
	2ND 3RD	
	12 16	CASSETTE TYPE AC UNIT (25000 BTU)
	04 00	CASSETTE TYPE AC UNIT (18000 BTU)
	01 00	CASSETTE TYPE AC UNIT (9900 BTU)

9 STOREY ACCOMMODATION BUILDING

BANDAARA KOSHI / MALE'

SHEET CONTENT:

RECOM. APPROVAL:

CPT. AHMED SHARIM  
OFFICER COMMANDING

DESIGN APPROVAL:

BRIG.GEN.AHMED SHAHID  
VICE CHIEF OF DEFENCE FORCE

APPROVED:

MAJ.GEN. AHMED SHIYAM  
CHIEF OF DEFENCE FORCE

APPROVED DATE:

DESIGNED:

PTE MOHAMED SAIF  
L.CPL ALI MUTHASIM  
Architectural

WO1 AHMED SHAZEEL  
Structural

CHECKED:

CPT MOHAMED SHIFAAU  
Architectural

WO3 AIMINATH ALI  
Structural

Electrical & Mechanical Communication

DRAWN:

PTE MOHAMED SAIF  
L.CPL ALI MUTHASIM

07/08/2016

REVISION:

PTE YAMIN SAEED  
PTE HUSSAIN QASIM

25/01/2017

SCALE:


1:200

SHEET NO:




MILITARY ENGINEERS  
MALDIVES NATIONAL DEFENCE FORCE  
Male', Republic of Maldives

The drawings, concept and design contained are the properties of Military Engineers MNDf . Use of any kind or copy of whole or part of this drawing, concept or design or use on other projects or sites other than that specified on this drawing is strictly prohibited.

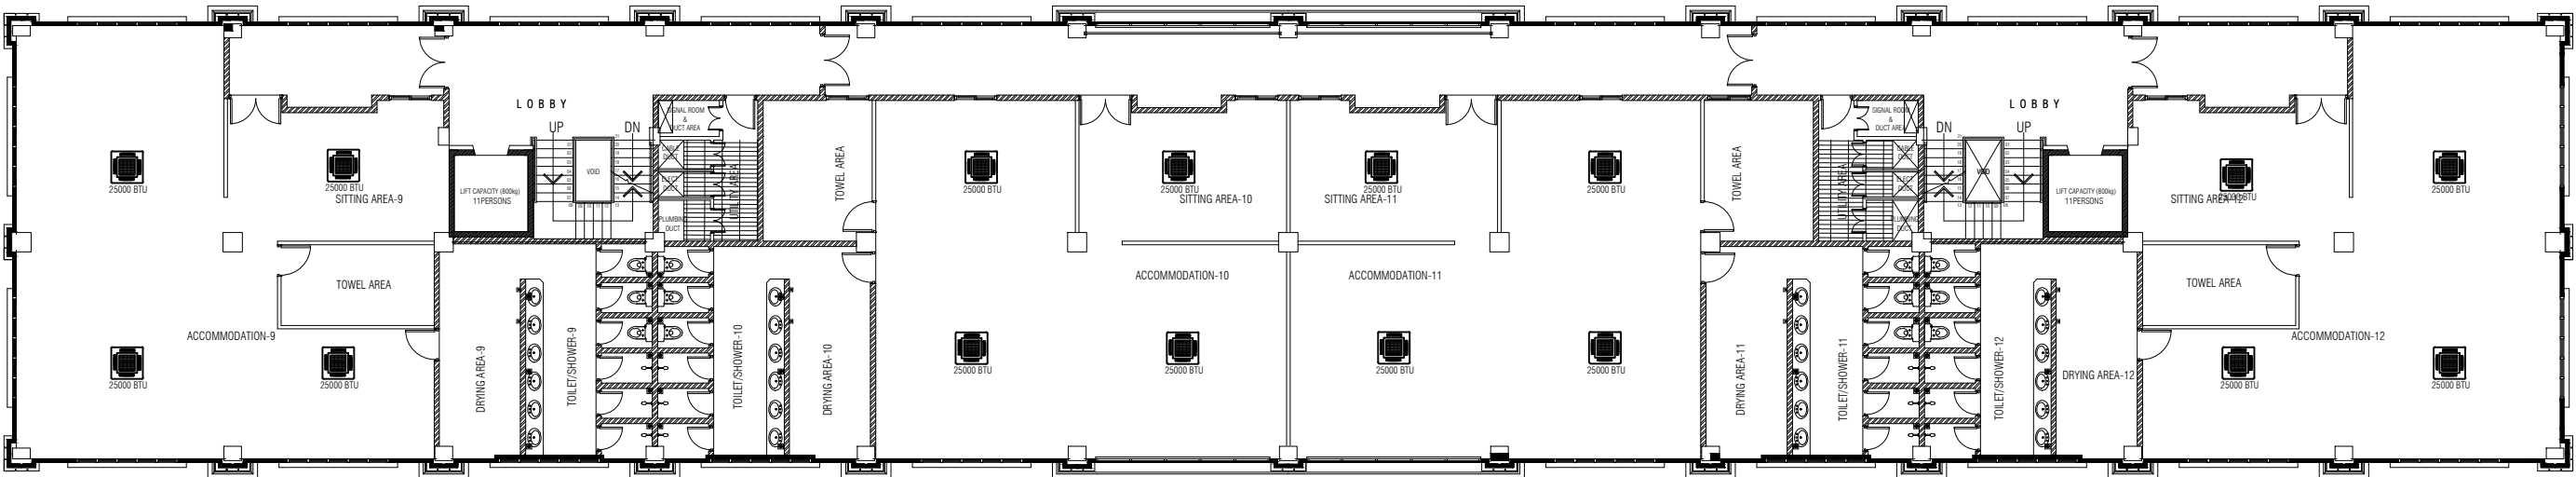

FOURTH FLOOR  
AC LAYOUT  
SCALE 1:200

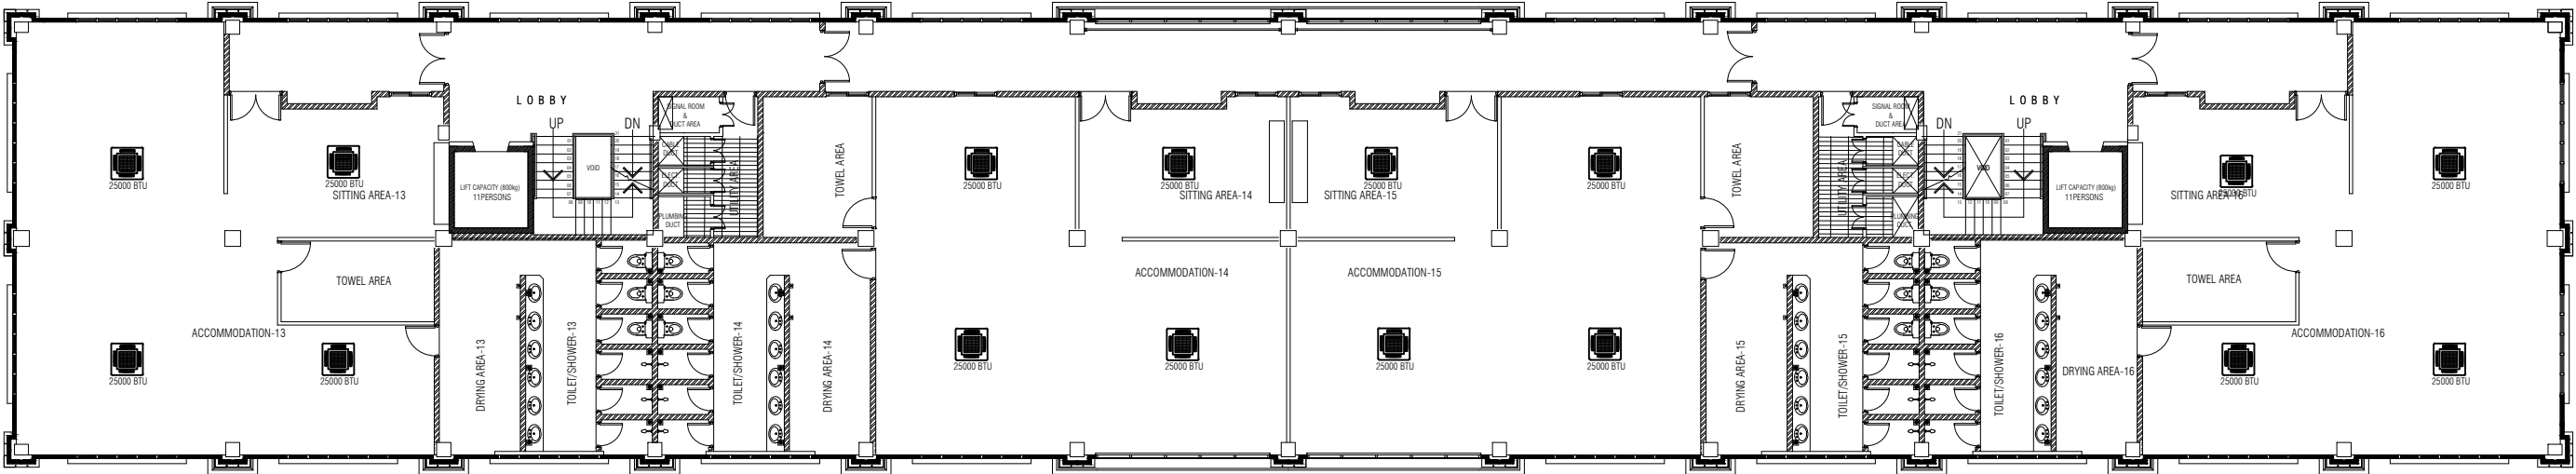

FIFTH & SIXTH FLOOR  
AC LAYOUT  
SCALE 1:200

LEGEND:

SYMBOL	QUANTITY	DESCRIPTION
	4TH 5TH 6TH	
	16 16 16	CASSETTE TYPE AC UNIT (25000 BTU)

9 STOREY ACCOMMODATION BUILDING

BANDAARA KOSHI / MALE'

SHEET CONTENT:

RECOM. APPROVAL:

CPT. AHMED SHARIM  
OFFICER COMMANDING

DESIGN APPROVAL:

BRIG.GEN.AHMED SHAHID  
VICE CHIEF OF DEFENCE FORCE

APPROVED:

MAJ.GEN. AHMED SHIYAM  
CHIEF OF DEFENCE FORCE

APPROVED DATE:

DESIGNED:

PTE MOHAMED SAIF  
L.CPL ALI MUTHASIM  
Architectural

WO1 AHMED SHAZEEL  
Structural

CHECKED:

CPT MOHAMED SHIFAAU  
Architectural

WO3 AIMINATH ALI  
Structural

Electrical & Mechanical      Communication

DRAWN:

PTE MOHAMED SAIF  
L.CPL ALI MUTHASIM

07/08/2016

SCALE:

1:200

REVISION:

PTE YAMIN SAEED  
PTE HUSSAIN QASIM


25/01/2017

SHEET NO:




MILITARY ENGINEERS  
MALDIVES NATIONAL DEFENCE FORCE  
Male', Republic of Maldives

The drawings, concept and design contained are the properties of Military Engineers MNDf . Use of any kind or copy of whole or part of this drawing, concept or design or use on other projects or sites other than that specified on this drawing is strictly prohibited.

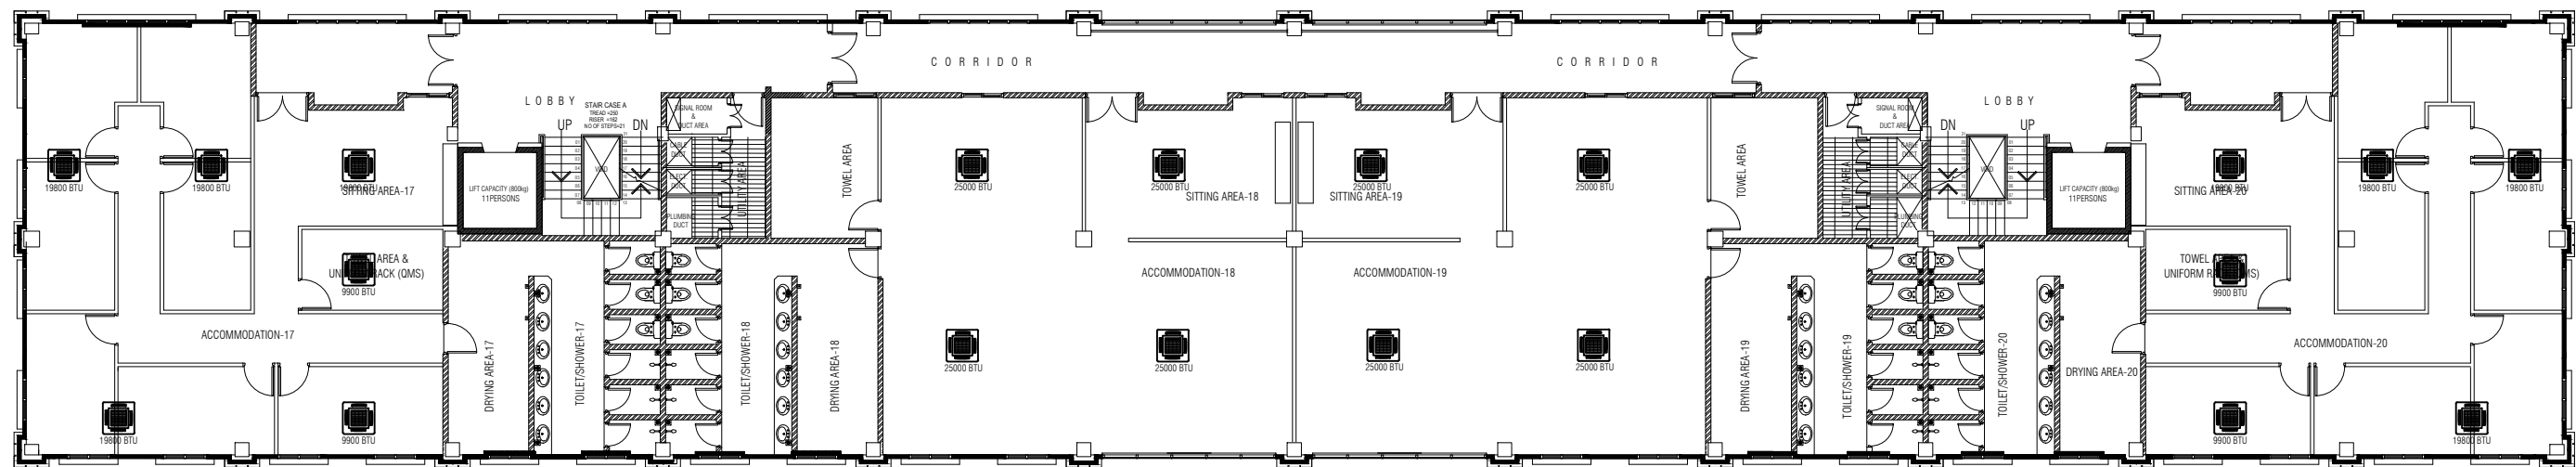

SEVENTH FLOOR  
AC LAYOUT  
SCALE 1:200

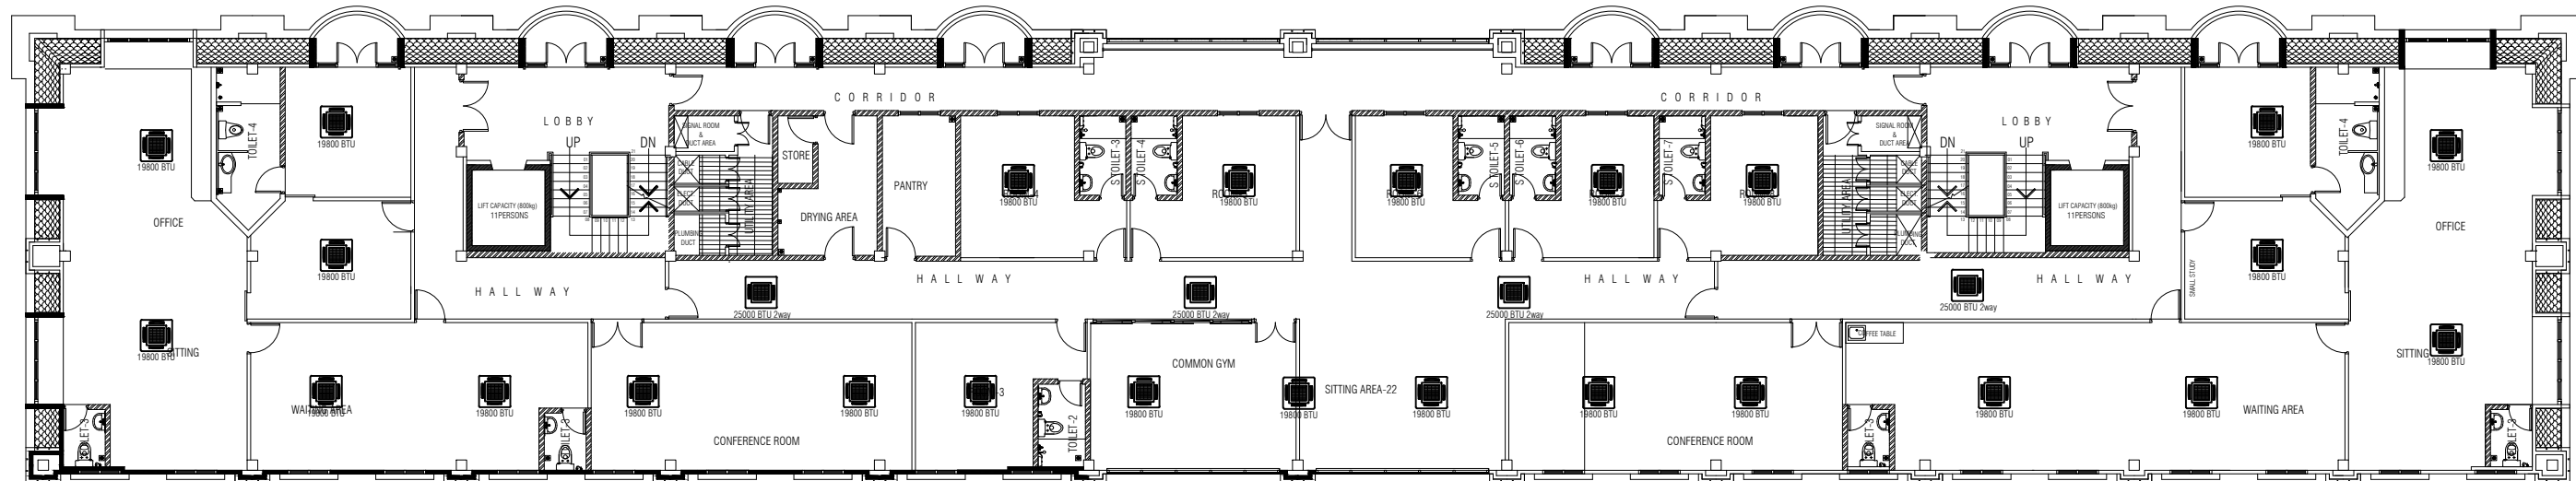

EIGHTH FLOOR  
AC LAYOUT  
SCALE 1:200

LEGEND:		
SYMBOL	QUANTITY	DESCRIPTION
7TH	8TH	
	08 25	CASSETTE TYPE AC UNIT (19800 BTU)
	08 00	CASSETTE TYPE AC UNIT (25000 BTU)
	00 02	CASSETTE TYPE AC UNIT (25000 BTU 2 WAY)

## 9 STOREY ACCOMMODATION BUILDING

BANDAARA KOSHI / MALE'

SHEET CONTENT:

RECOM. APPROVAL:

CPT. AHMED SHARIM  
OFFICER COMMANDING

DESIGN APPROVAL:

BRIG.GEN.AHMED SHAHID  
VICE CHIEF OF DEFENCE FORCE

APPROVED:

MAJ.GEN. AHMED SHIYAM  
CHIEF OF DEFENCE FORCE

APPROVED DATE:

DESIGNED:

PTE MOHAMED SAIF  
L.CPL ALI MUTHASIM  
Architectural

WO1 AHMED SHAZEEL  
Structural

CHECKED:

CPT MOHAMED SHIFAAU  
Architectural

WO3 AIMINATH ALI  
Structural

Electrical & Mechanical Communication

DRAWN:

PTE MOHAMED SAIF  
L.CPL ALI MUTHASIM

07/08/2016

REVISION:

PTE YAMIN SAEED  
PTE HUSSAIN QASIM

25/01/2017

SCALE:


1:200

SHEET NO:



MILITARY ENGINEERS  
MALDIVES NATIONAL DEFENCE FORCE  
Male', Republic of Maldives

The drawings, concept and design contained are the properties of Military Engineers MNDF . Use of any kind or copy of whole or part of this drawing, concept or design or use on other projects or sites other than that specified on this drawing is strictly prohibited.

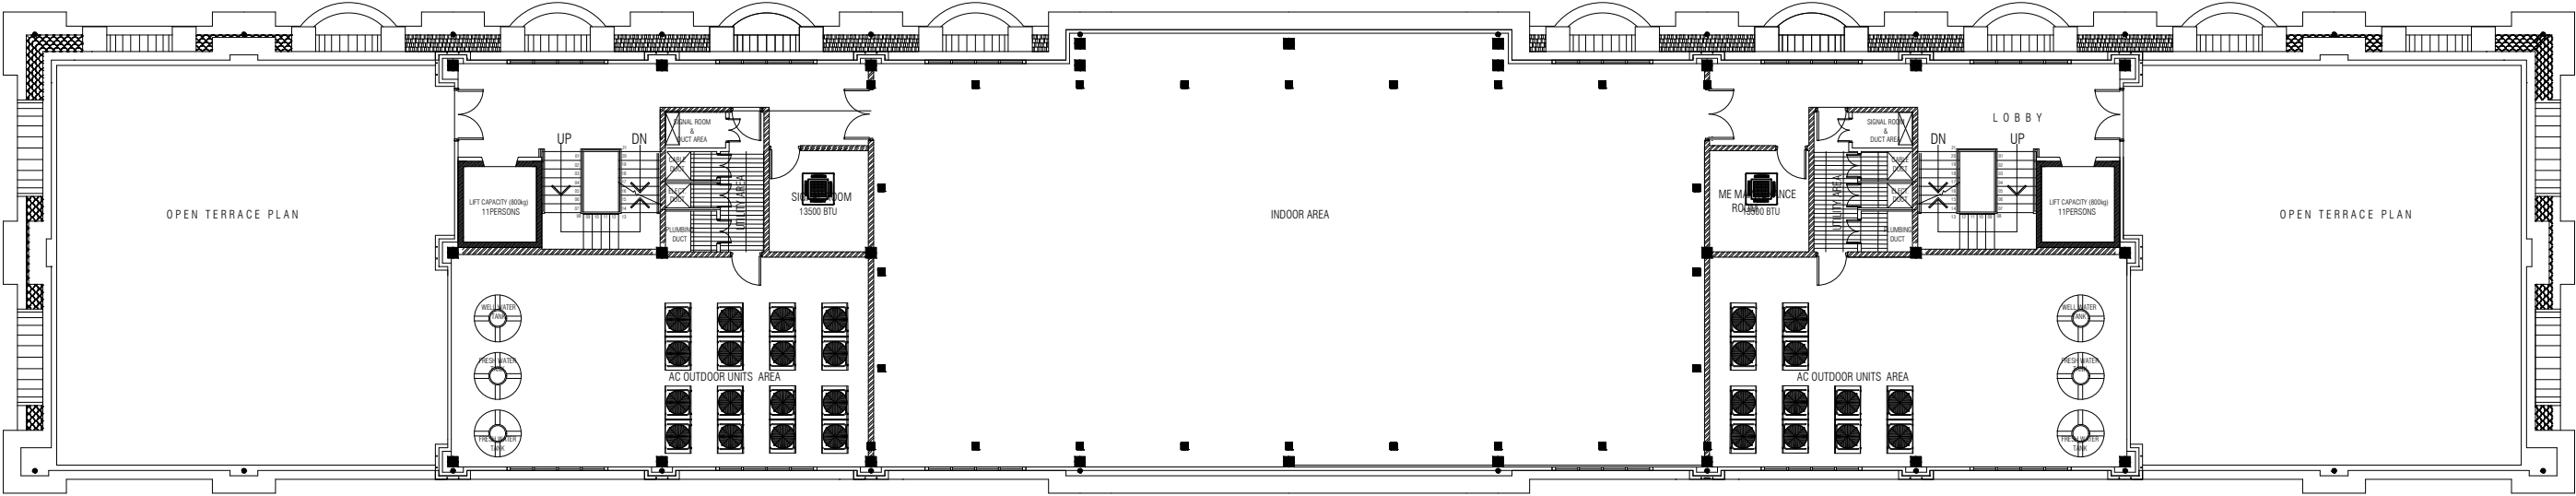

TERRACE FLOOR  
**AC LAYOUT**  
SCALE 1:200

LEGEND:		
SYMBOL	QUANTITY	DESCRIPTION
	02	CASSETTE TYPE AC UNIT (13500 BTU)

9 STOREY ACCOMMODATION BUILDING

BANDAARA KOSHI / MALE'

SHEET CONTENT:

RECOM. APPROVAL:

CPT. AHMED SHARIM  
OFFICER COMMANDING

DESIGN APPROVAL:

BRIG.GEN.AHMED SHAHID  
VICE CHIEF OF DEFENCE FORCE

APPROVED:

MAJ.GEN. AHMED SHIYAM  
CHIEF OF DEFENCE FORCE

APPROVED DATE:

DESIGNED:

PTE MOHAMED SAIF  
L.CPL ALI MUTHASIM  
Architectural

WO1 AHMED SHAZEEL  
Structural

CHECKED:

CPT MOHAMED SHIFAAU  
Architectural

WO3 AIMINATH ALI  
Structural

Electrical & Mechanical

Communication

DRAWN:

PTE MOHAMED SAIF  
L.CPL ALI MUTHASIM

07/08/2016

REVISION:

PTE YAMIN SAEED  
PTE HUSSAIN QASIM

25/01/2017

SCALE:

1:200

SHEET NO:



MILITARY ENGINEERS  
MALDIVES NATIONAL DEFENCE FORCE  
Male', Republic of Maldives

The drawings, concept and design contained are the properties of Military Engineers MNDF . Use of any kind or copy of whole or part of this drawing, concept or design or use on other projects or sites other than that specified on this drawing is strictly prohibited.