


GROUND FLOOR  
**CEILING LAYOUT**  
SCALE 1:200

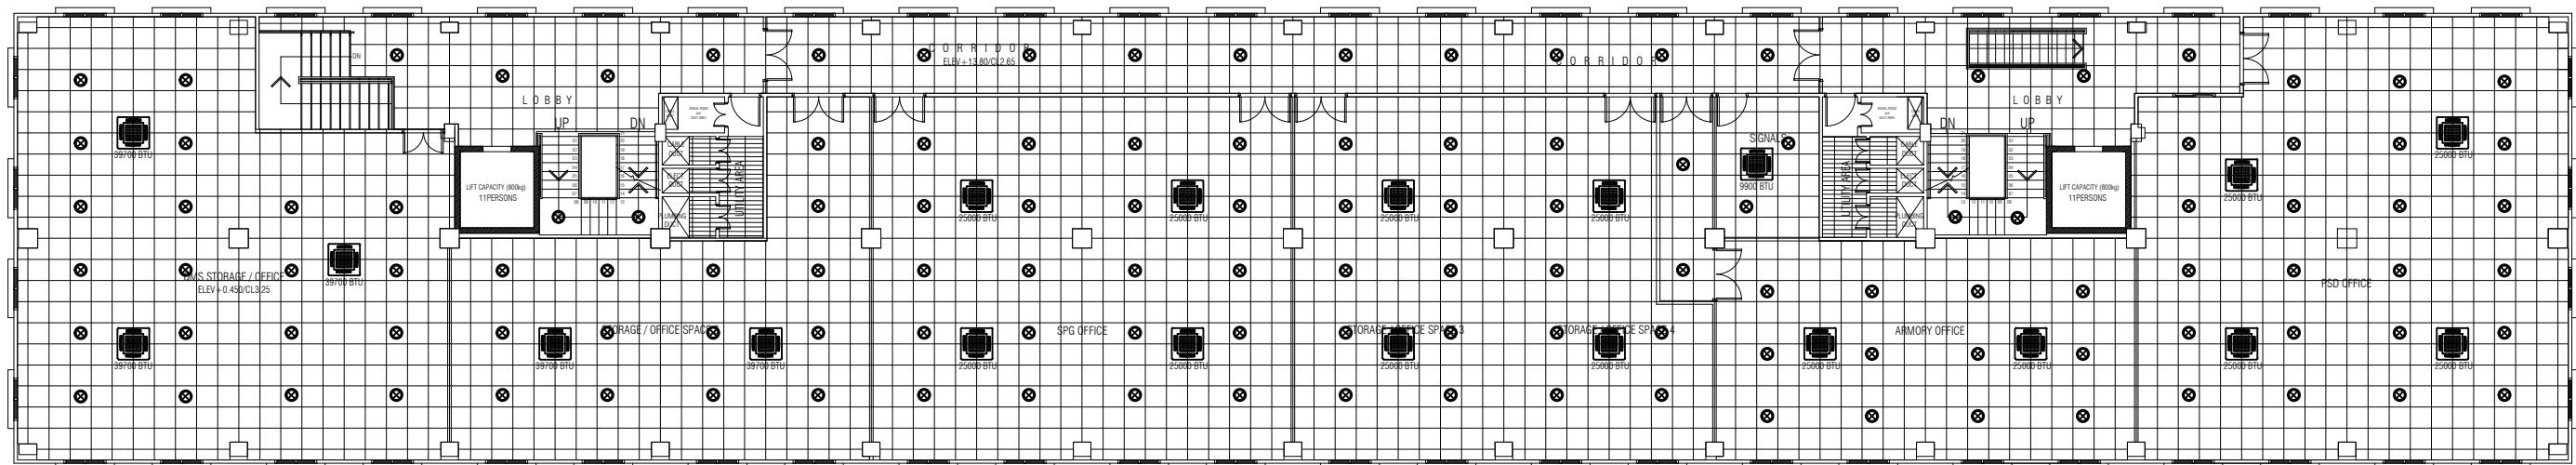

FIRST FLOOR  
**CEILING LAYOUT**  
SCALE 1:200

LEGEND:		DESCRIPTION
SYMBOL	QUANTITY	
GRND 1ST		
⊙	126 133	DOWN LIGHTS WITH COVER, LED BULD (12W ENEGY SAVER)
⊙	00 14	CASSETTE TYPE AC UNIT (25000 BTU)
⊙	04 05	CASSETTE TYPE AC UNIT (39700 BTU)
⊙	03 00	CASSETTE TYPE AC UNIT (9900 BTU)
⊙	01 01	CASSETTE TYPE AC UNIT (9900 BTU)
		600x600 GRID CEILING
		PVC CEILING

9 STOREY ACCOMMODATION BUILDING

BANDAARA KOSHI / MALE'

SHEET CONTENT:

RECOM. APPROVAL:

CPT. AHMED SHARIM  
OFFICER COMMANDING

DESIGN APPROVAL:

BRIG.GEN.AHMED SHAHID  
VICE CHIEF OF DEFENCE FORCE

APPROVED:

MAJ.GEN. AHMED SHIYAM  
CHIEF OF DEFENCE FORCE

APPROVED DATE:

DESIGNED:

PTE MOHAMED SAIF  
L.CPL ALI MUTHASIM  
Architectural

WO1 AHMED SHAZEEL  
Structural

CHECKED:

CPT MOHAMED SHIFAAU  
Architectural

WO3 AIMINATH ALI  
Structural

Electrical & Mechanical

Communication

DRAWN:

PTE MOHAMED SAIF  
L.CPL ALI MUTHASIM

07/08/2016

REVISION:

PTE YAMIN SAEED  
PTE HUSSAIN QASIM

25/01/2017

SCALE:


1:200

SHEET NO:




MILITARY ENGINEERS  
MALDIVES NATIONAL DEFENCE FORCE  
Male', Republic of Maldives

The drawings, concept and design contained are the properties of Military Engineers MNDf . Use of any kind or copy of whole or part of this drawing, concept or design or use on other projects or sites other than that specified on this drawing is strictly prohibited.

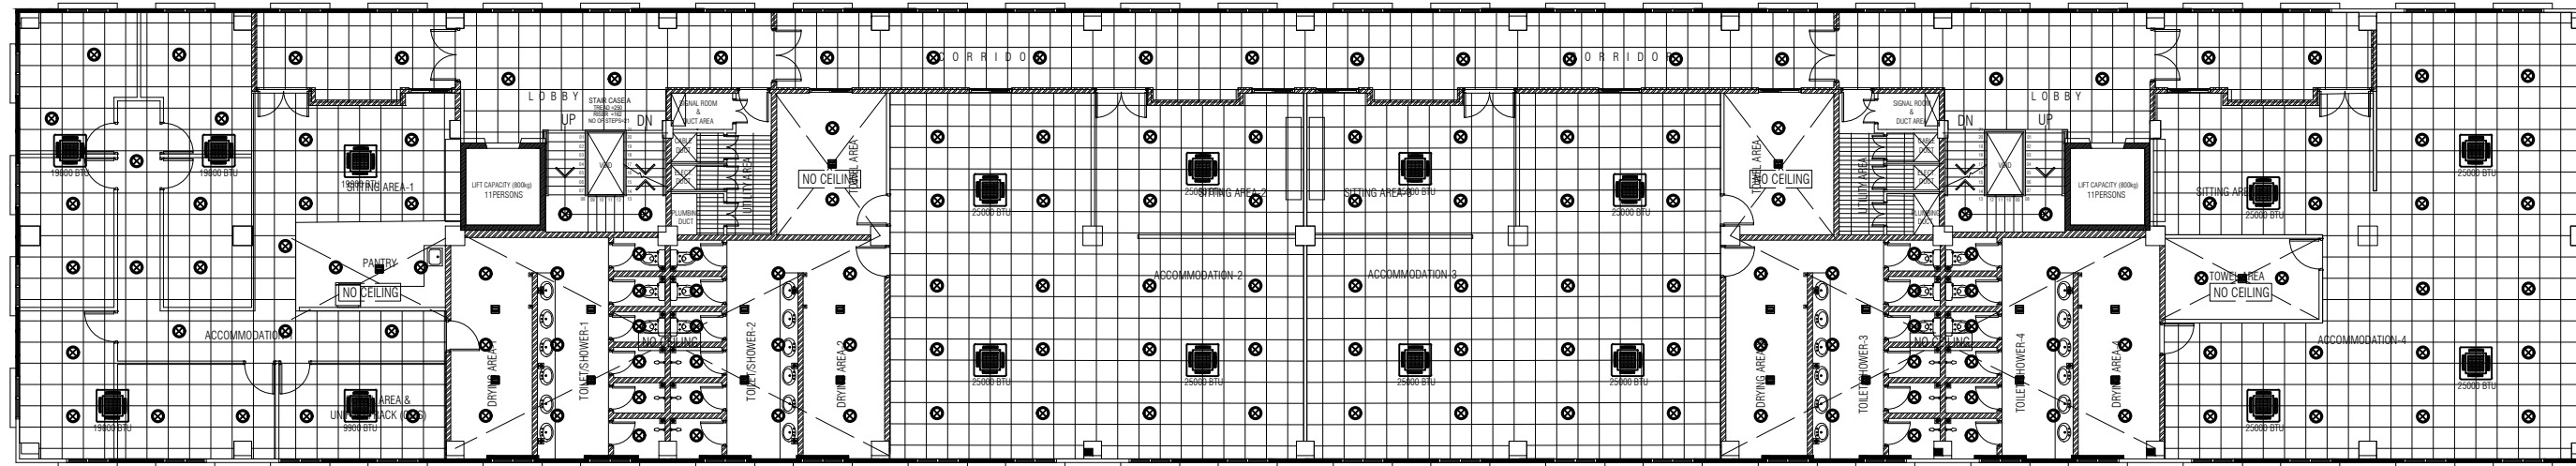

SECOND FLOOR  
**CEILING LAYOUT**  
SCALE 1:200

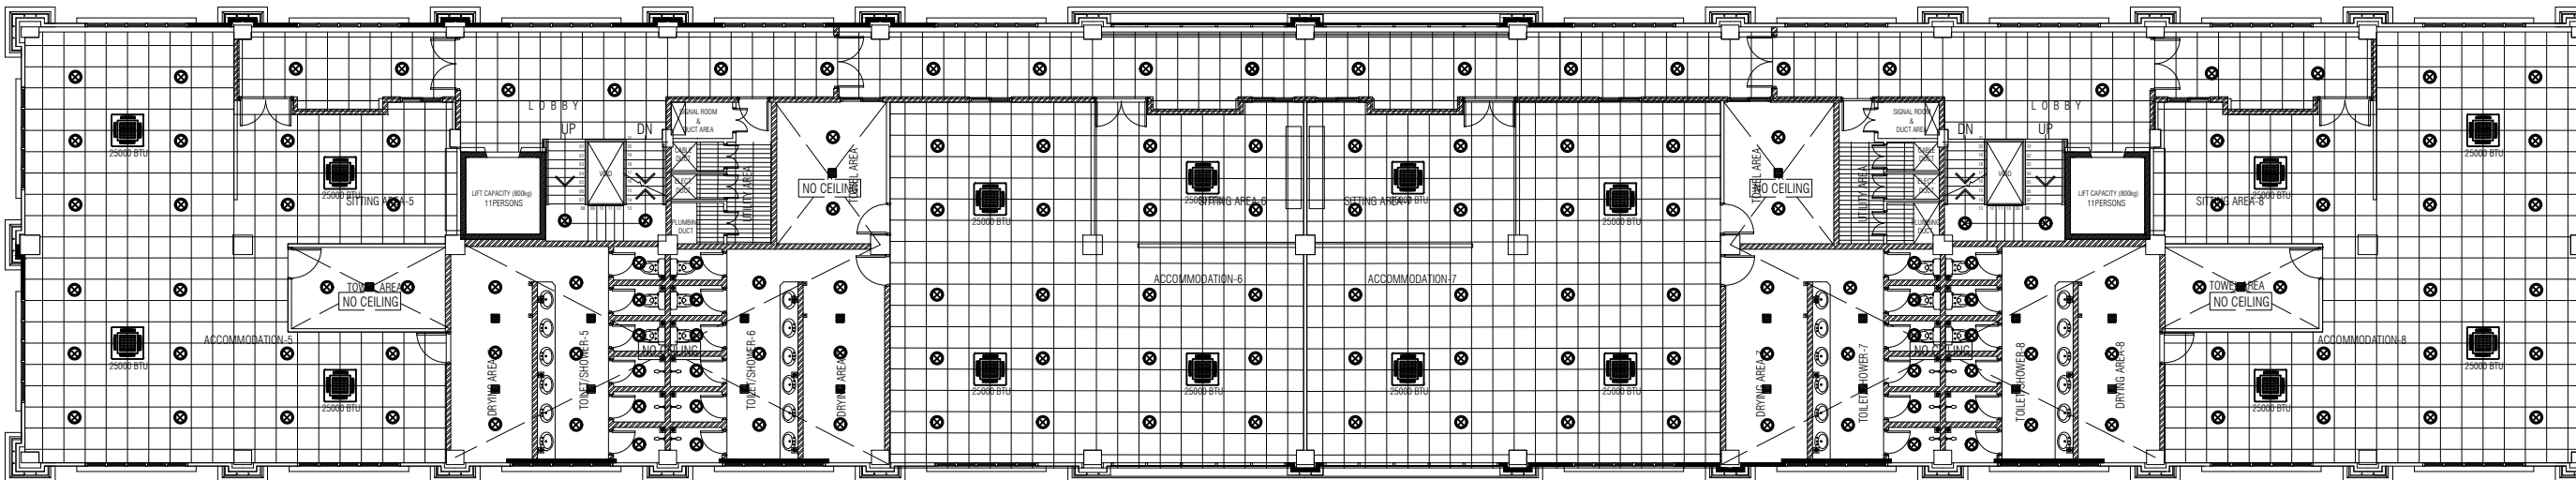

THIRD FLOOR  
**CEILING LAYOUT**  
SCALE 1:200

**LEGEND:**

SYMBOL	QUANTITY	DESCRIPTION	
⊗	161	DOWN LIGHTS WITH COVER, LED BULD (12W ENERGY SAVER)	600x600 GRID CEILING
■	20	CEILING EXHAUST	PVC CEILING
⬢	12	CASSETTE TYPE AC UNIT (25000 BTU)	
⬢	04	CASSETTE TYPE AC UNIT (25000 BTU)	
⬢	02	CASSETTE TYPE AC UNIT (9000 BTU)	

**9 STOREY ACCOMMODATION BUILDING**

BANDAARA KOSHI / MALE'

SHEET CONTENT:

RECOM. APPROVAL:

**CPT. AHMED SHARIM**  
OFFICER COMMANDING

DESIGN APPROVAL:

**BRIG.GEN.AHMED SHAHID**  
VICE CHIEF OF DEFENCE FORCE

APPROVED:

**MAJ.GEN. AHMED SHIYAM**  
CHIEF OF DEFENCE FORCE

APPROVED DATE:

DESIGNED:

**PTE MOHAMED SAIF**  
**L.CPL ALI MUTHASIM**  
Architectural

**WO1 AHMED SHAZEEL**  
Structural

CHECKED:

**CPT MOHAMED SHIFAAU**  
Architectural

**WO3 AIMINATH ALI**  
Structural

Electrical & Mechanical

Communication

DRAWN:

**PTE MOHAMED SAIF**  
**L.CPL ALI MUTHASIM**

07/08/2016

SCALE:

**1:200**

REVISION:

**PTE YAMIN SAEED**  
**PTE HUSSAIN QASIM**


25/01/2017

SHEET NO:




MILITARY ENGINEERS  
MALDIVES NATIONAL DEFENCE FORCE  
Male', Republic of Maldives

The drawings, concept and design contained are the properties of Military Engineers MNDF. Use of any kind or copy of whole or part of this drawing, concept or design or use on other projects or sites other than that specified on this drawing is strictly prohibited.

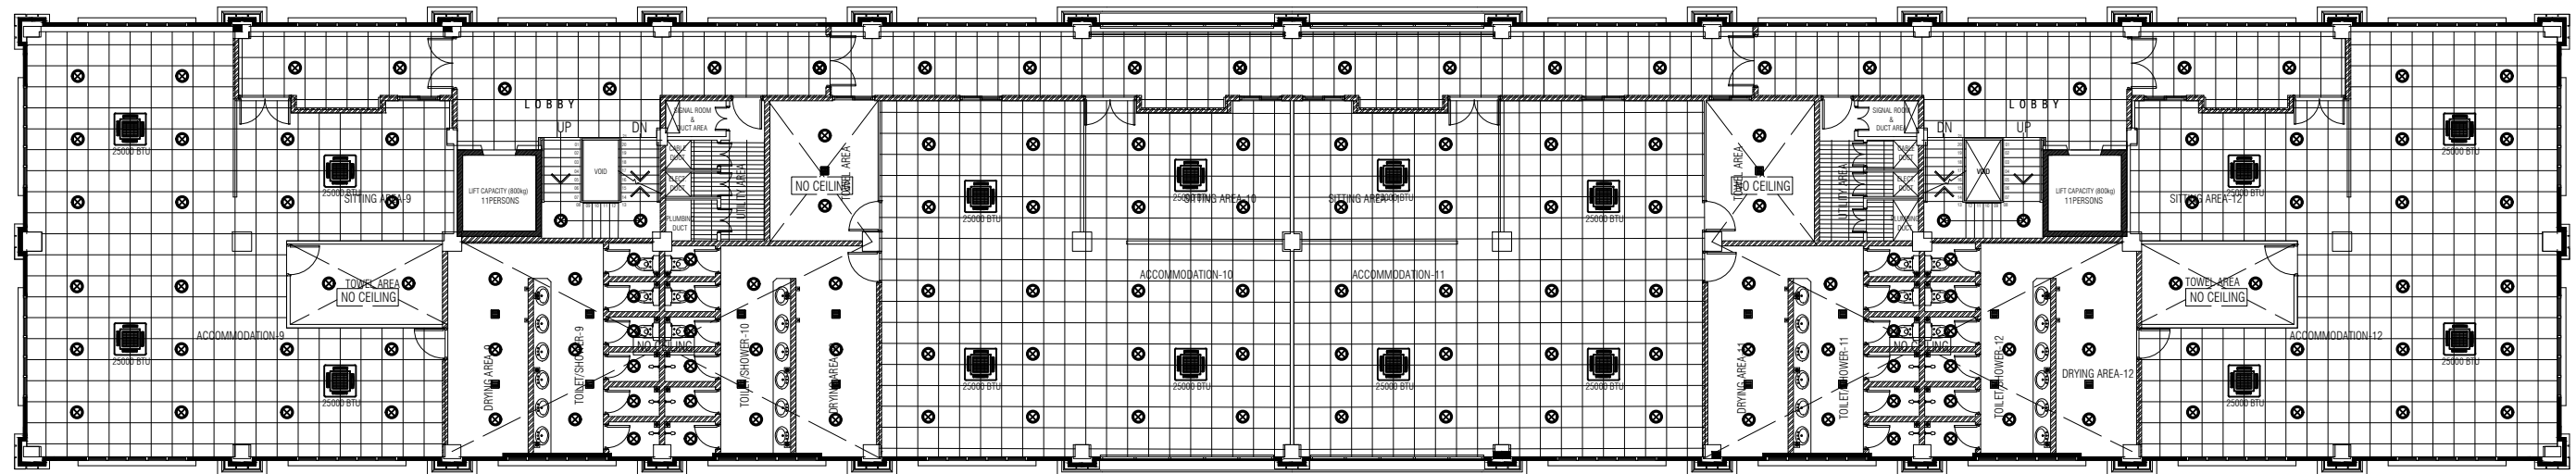

FOURTH FLOOR  
CEILING LAYOUT  
SCALE 1:200

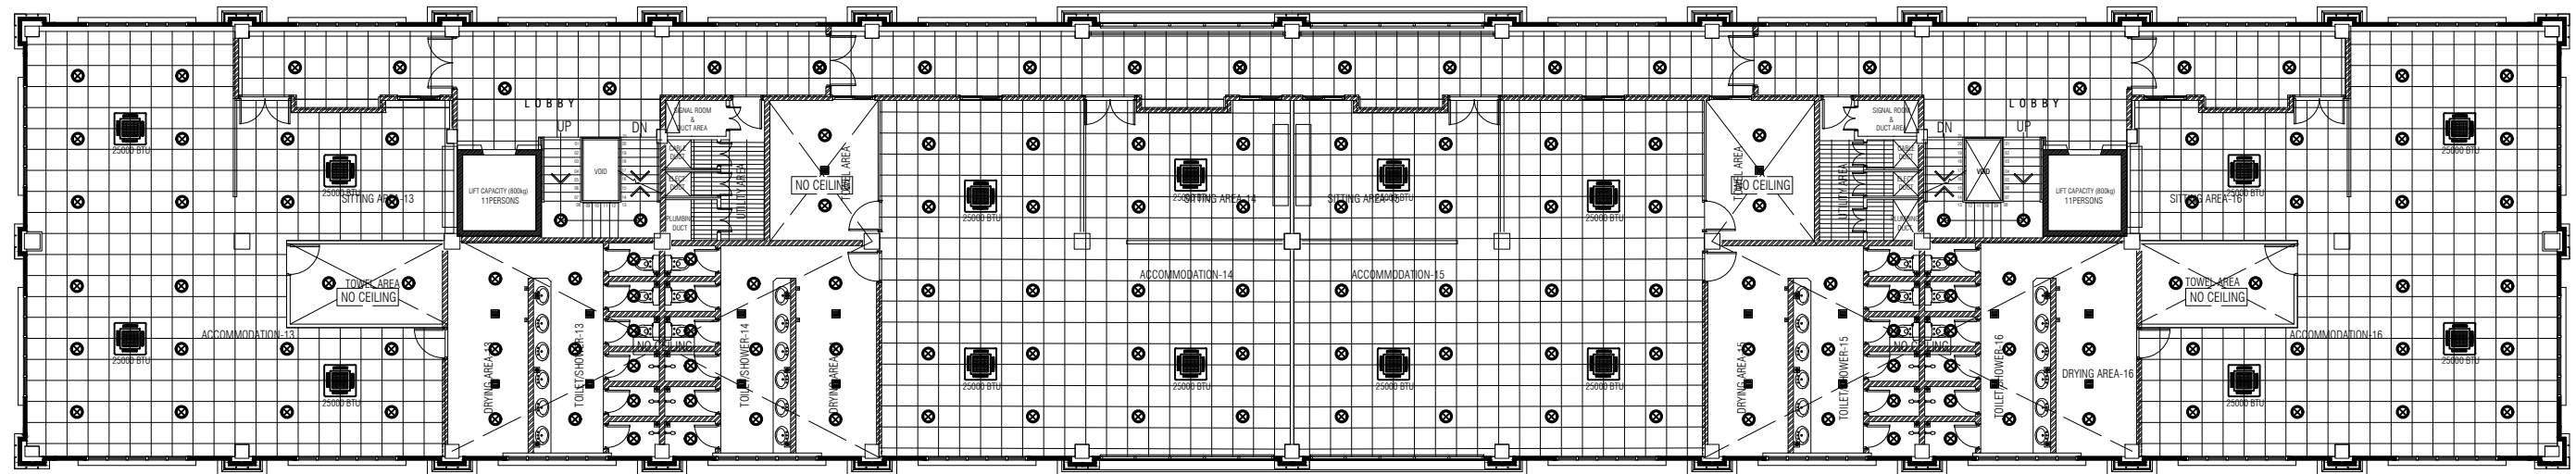

FIFTH & SIXTH FLOOR  
CEILING LAYOUT  
SCALE 1:200

LEGEND:			
SYMBOL	QUANTITY	DESCRIPTION	
	2ND 3RD 3RD		
●	160 160 160	DOWN LIGHTS WITH COVER, LED BUILD (12W ENERGY SAVER)	
■	20 20 20	CEILING EXHAUST	600x600 GRID CEILING
■	16 16 16	CASSETTE TYPE AC UNIT (25000 BTU)	
■	00 00 00	CASSETTE TYPE AC UNIT (9000 BTU)	PVC CEILING

9 STOREY ACCOMMODATION BUILDING

BANDAARA KOSHI / MALE'

SHEET CONTENT:

RECOM. APPROVAL:

CPT. AHMED SHARIM  
OFFICER COMMANDING

DESIGN APPROVAL:

BRIG.GEN.AHMED SHAHID  
VICE CHIEF OF DEFENCE FORCE

APPROVED:

MAJ.GEN. AHMED SHIYAM  
CHIEF OF DEFENCE FORCE

APPROVED DATE:

DESIGNED:

PTE MOHAMED SAIF L.CPL ALI MUTHASIM Architectural	WO1 AHMED SHAZEEL Structural
---	---------------------------------

CHECKED:

CPT MOHAMED SHIFAAU Architectural	WO3 AIMINATH ALI Structural
--------------------------------------	--------------------------------

Electrical & Mechanical	Communication
-------------------------	---------------

DRAWN:

PTE MOHAMED SAIF L.CPL ALI MUTHASIM	REVISION: PTE YAMIN SAEED PTE HUSSAIN QASIM
--	---

07/08/2016	25/01/2017
------------	------------


SCALE:

1:200




MILITARY ENGINEERS  
MALDIVES NATIONAL DEFENCE FORCE  
Male, Republic of Maldives

The drawings, concept and design contained are the properties of Military Engineers MNDF. Use of any kind or copy of whole or part of this drawing, concept or design or use on other projects or sites other than that specified on this drawing is strictly prohibited.

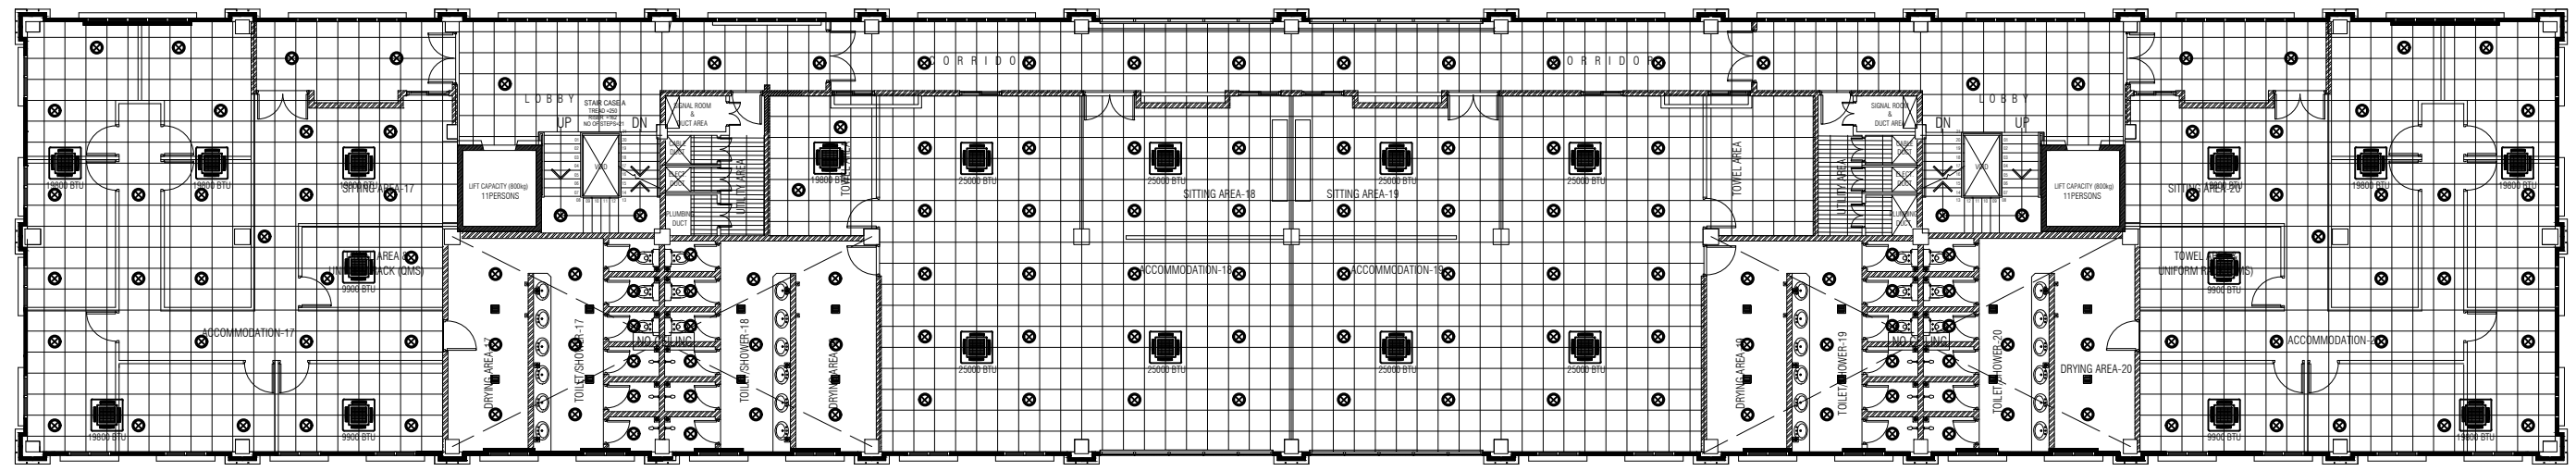

SEVENTH FLOOR  
**CEILING LAYOUT**  
SCALE 1:200

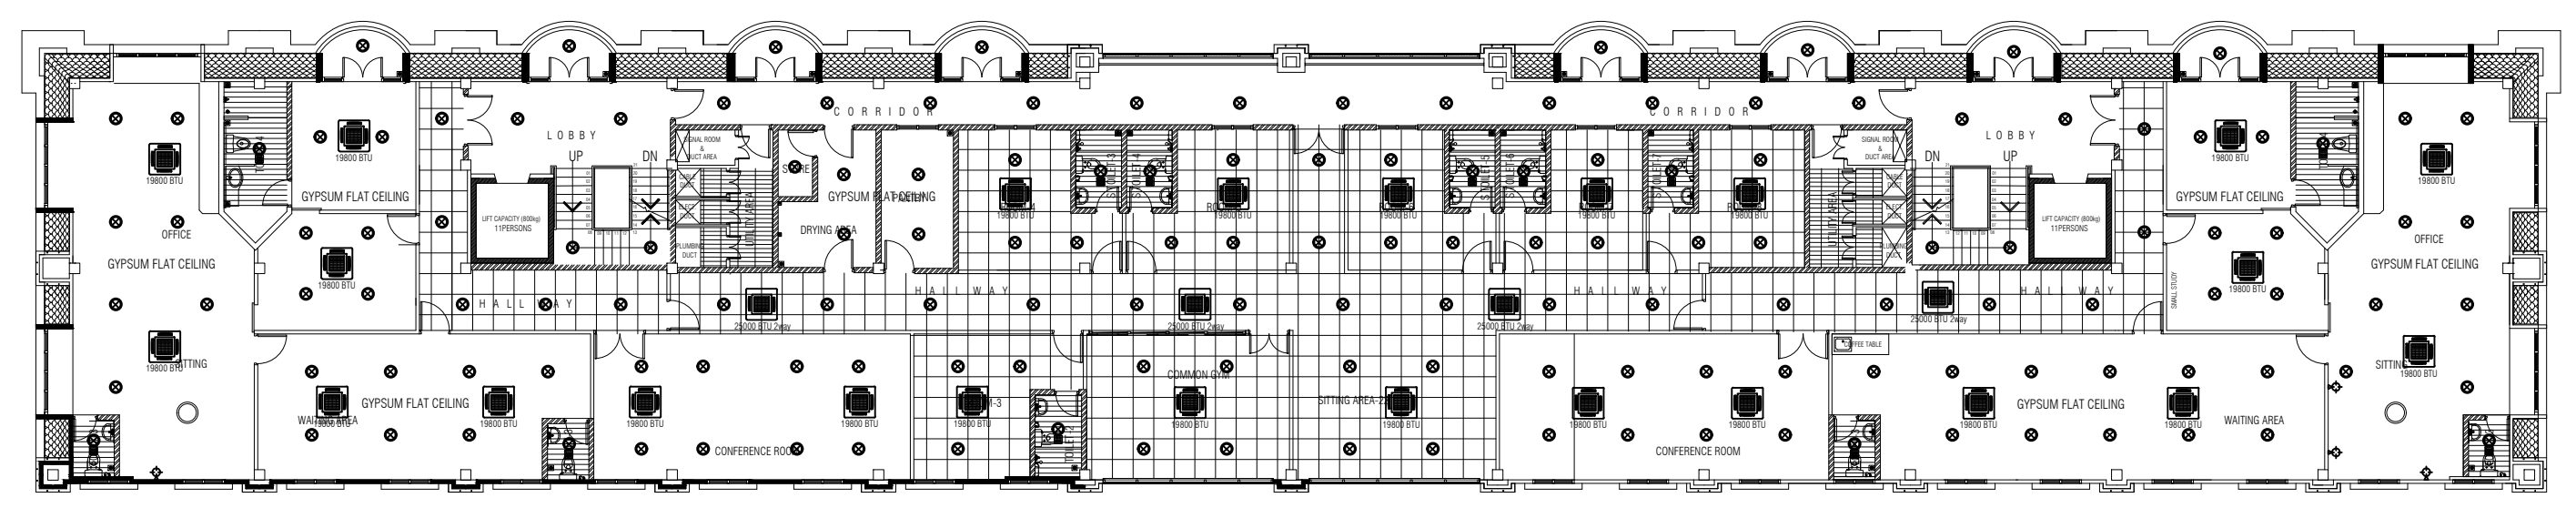

EIGHTH FLOOR  
**CEILING LAYOUT**  
SCALE 1:200

LEGEND:

SYMBOL	QUANTITY	DESCRIPTION
7TH 8TH		
155	168	DOWN LIGHTS WITH COVER, LED BULD (12W ENEGY SAVER)
02	00	DECORATIVE CEILING LIGHT
12	16	CEILING EXHAUST
21	16	CASSETTE TYPE AC UNIT (25000 BTU)
02	00	CASSETTE TYPE AC UNIT (25000 BTU 2 WAY)

600x600 GRID CEILING
PVC CEILING

9 STOREY ACCOMMODATION BUILDING

BANDAARA KOSHI / MALE'

SHEET CONTENT:

RECOM. APPROVAL:

CPT. AHMED SHARIM  
OFFICER COMMANDING

DESIGN APPROVAL:

BRIG.GEN.AHMED SHAHID  
VICE CHIEF OF DEFENCE FORCE

APPROVED:

MAJ.GEN. AHMED SHIYAM  
CHIEF OF DEFENCE FORCE

APPROVED DATE:

DESIGNED:

PTE MOHAMED SAIF  
L.CPL ALI MUTHASIM  
Architectural

WO1 AHMED SHAZEEL  
Structural

CHECKED:

CPT MOHAMED SHIFAAU  
Architectural

WO3 AIMINATH ALI  
Structural

Electrical & Mechanical

Communication

DRAWN:

PTE MOHAMED SAIF  
L.CPL ALI MUTHASIM

07/08/2016

REVISION:

PTE YAMIN SAEED  
PTE HUSSAIN QASIM

25/01/2017


SCALE:

1:200

SHEET NO:

MILITARY ENGINEERS  
MALDIVES NATIONAL DEFENCE FORCE  
Male', Republic of Maldives

The drawings, concept and design contained are the properties of Military Engineers MNDF . Use of any kind or copy of whole or part of this drawing, concept or design or use on other projects or sites other than that specified on this drawing is strictly prohibited.

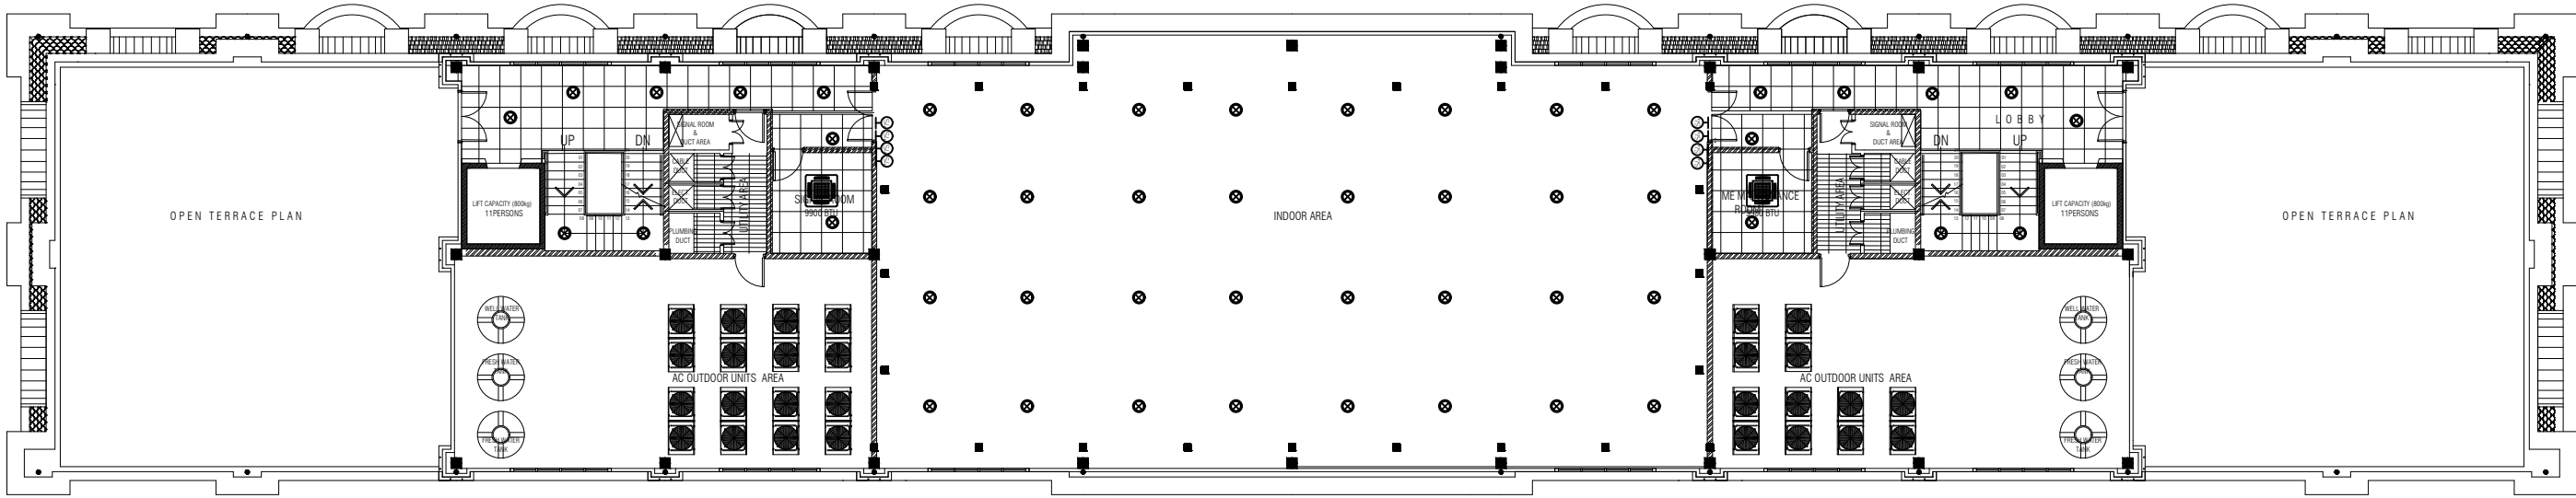

TERRACE FLOOR  
**CEILING LAYOUT**  
SCALE 1:200

LEGEND:		
SYMBOL	QUANTITY	DESCRIPTION
	160	DOWN LIGHTS WITH COVER, LED BUILD (12W ENERGY SAVER)
	02	CASSETTE TYPE AC UNIT (9900 BTU)
		600X600 GRID CEILING
		PVC CEILING

9 STOREY ACCOMMODATION BUILDING

BANDAARA KOSHI / MALE'

SHEET CONTENT:

RECOM. APPROVAL:

CPT. AHMED SHARIM  
OFFICER COMMANDING

DESIGN APPROVAL:

BRIG.GEN.AHMED SHAHID  
VICE CHIEF OF DEFENCE FORCE

APPROVED:

MAJ.GEN. AHMED SHIYAM  
CHIEF OF DEFENCE FORCE

APPROVED DATE:

DESIGNED:

PTE MOHAMED SAIF  
L.CPL ALI MUTHASIM  
Architectural

WO1 AHMED SHAZEEL  
Structural

CHECKED:

CPT MOHAMED SHIFAAU  
Architectural

WO3 AIMINATH ALI  
Structural

Electrical & Mechanical

Communication

DRAWN:

PTE MOHAMED SAIF  
L.CPL ALI MUTHASIM

07/08/2016

REVISION:

PTE YAMIN SAEED  
PTE HUSSAIN QASIM

25/01/2017

SCALE:

1:200

SHEET NO:



MILITARY ENGINEERS  
MALDIVES NATIONAL DEFENCE FORCE  
Male', Republic of Maldives

The drawings, concept and design contained are the properties of Military Engineers MNDF . Use of any kind or copy of whole or part of this drawing, concept or design or use on other projects or sites other than that specified on this drawing is strictly prohibited.