



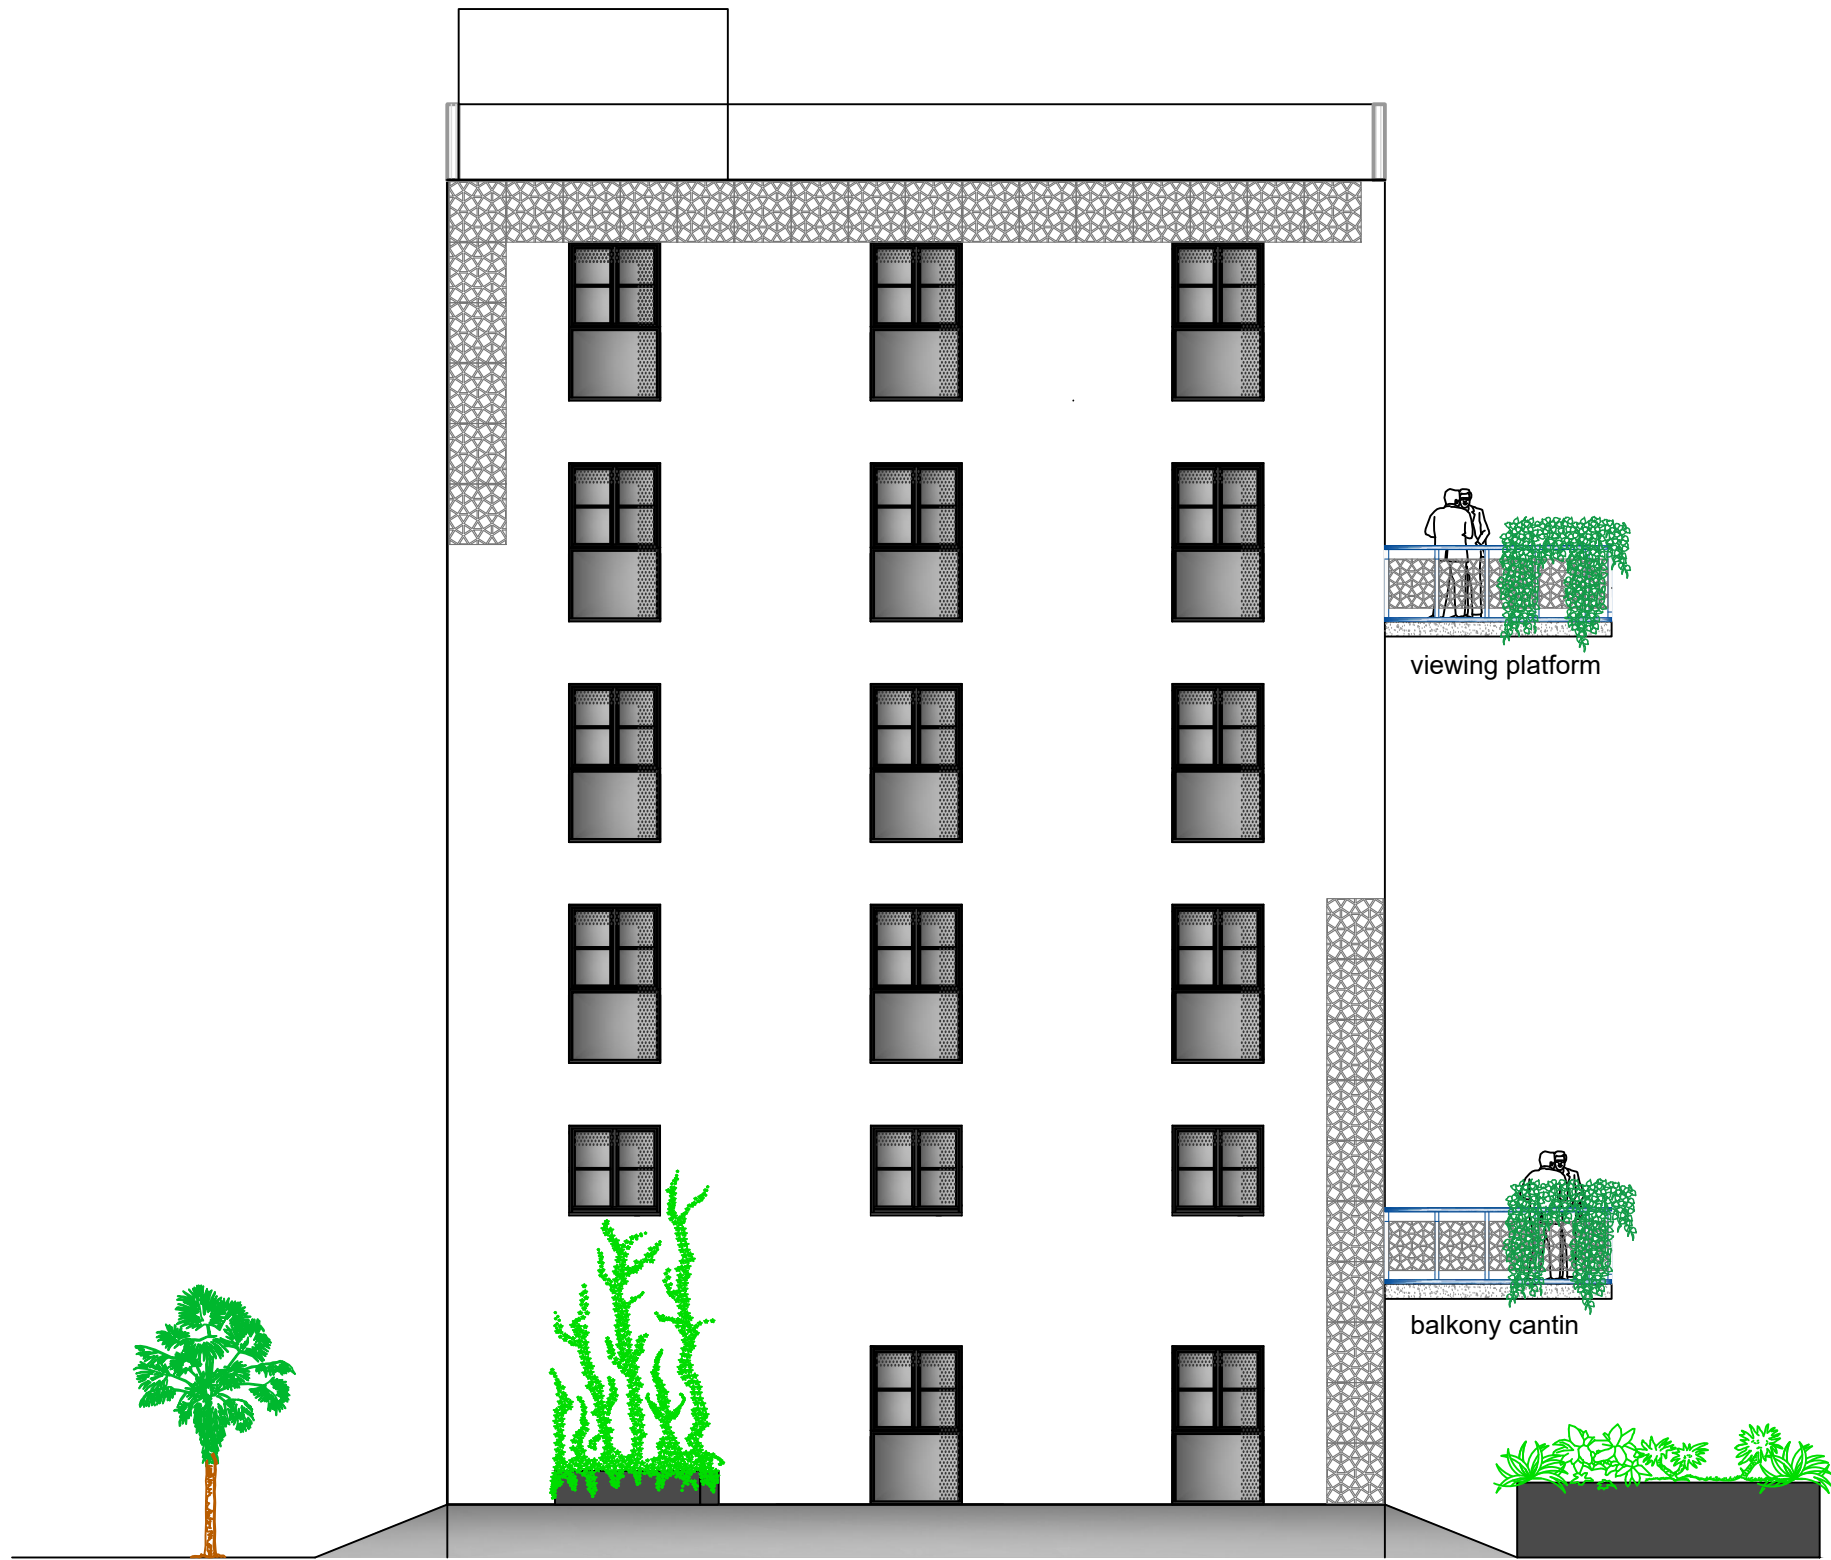


Facade south

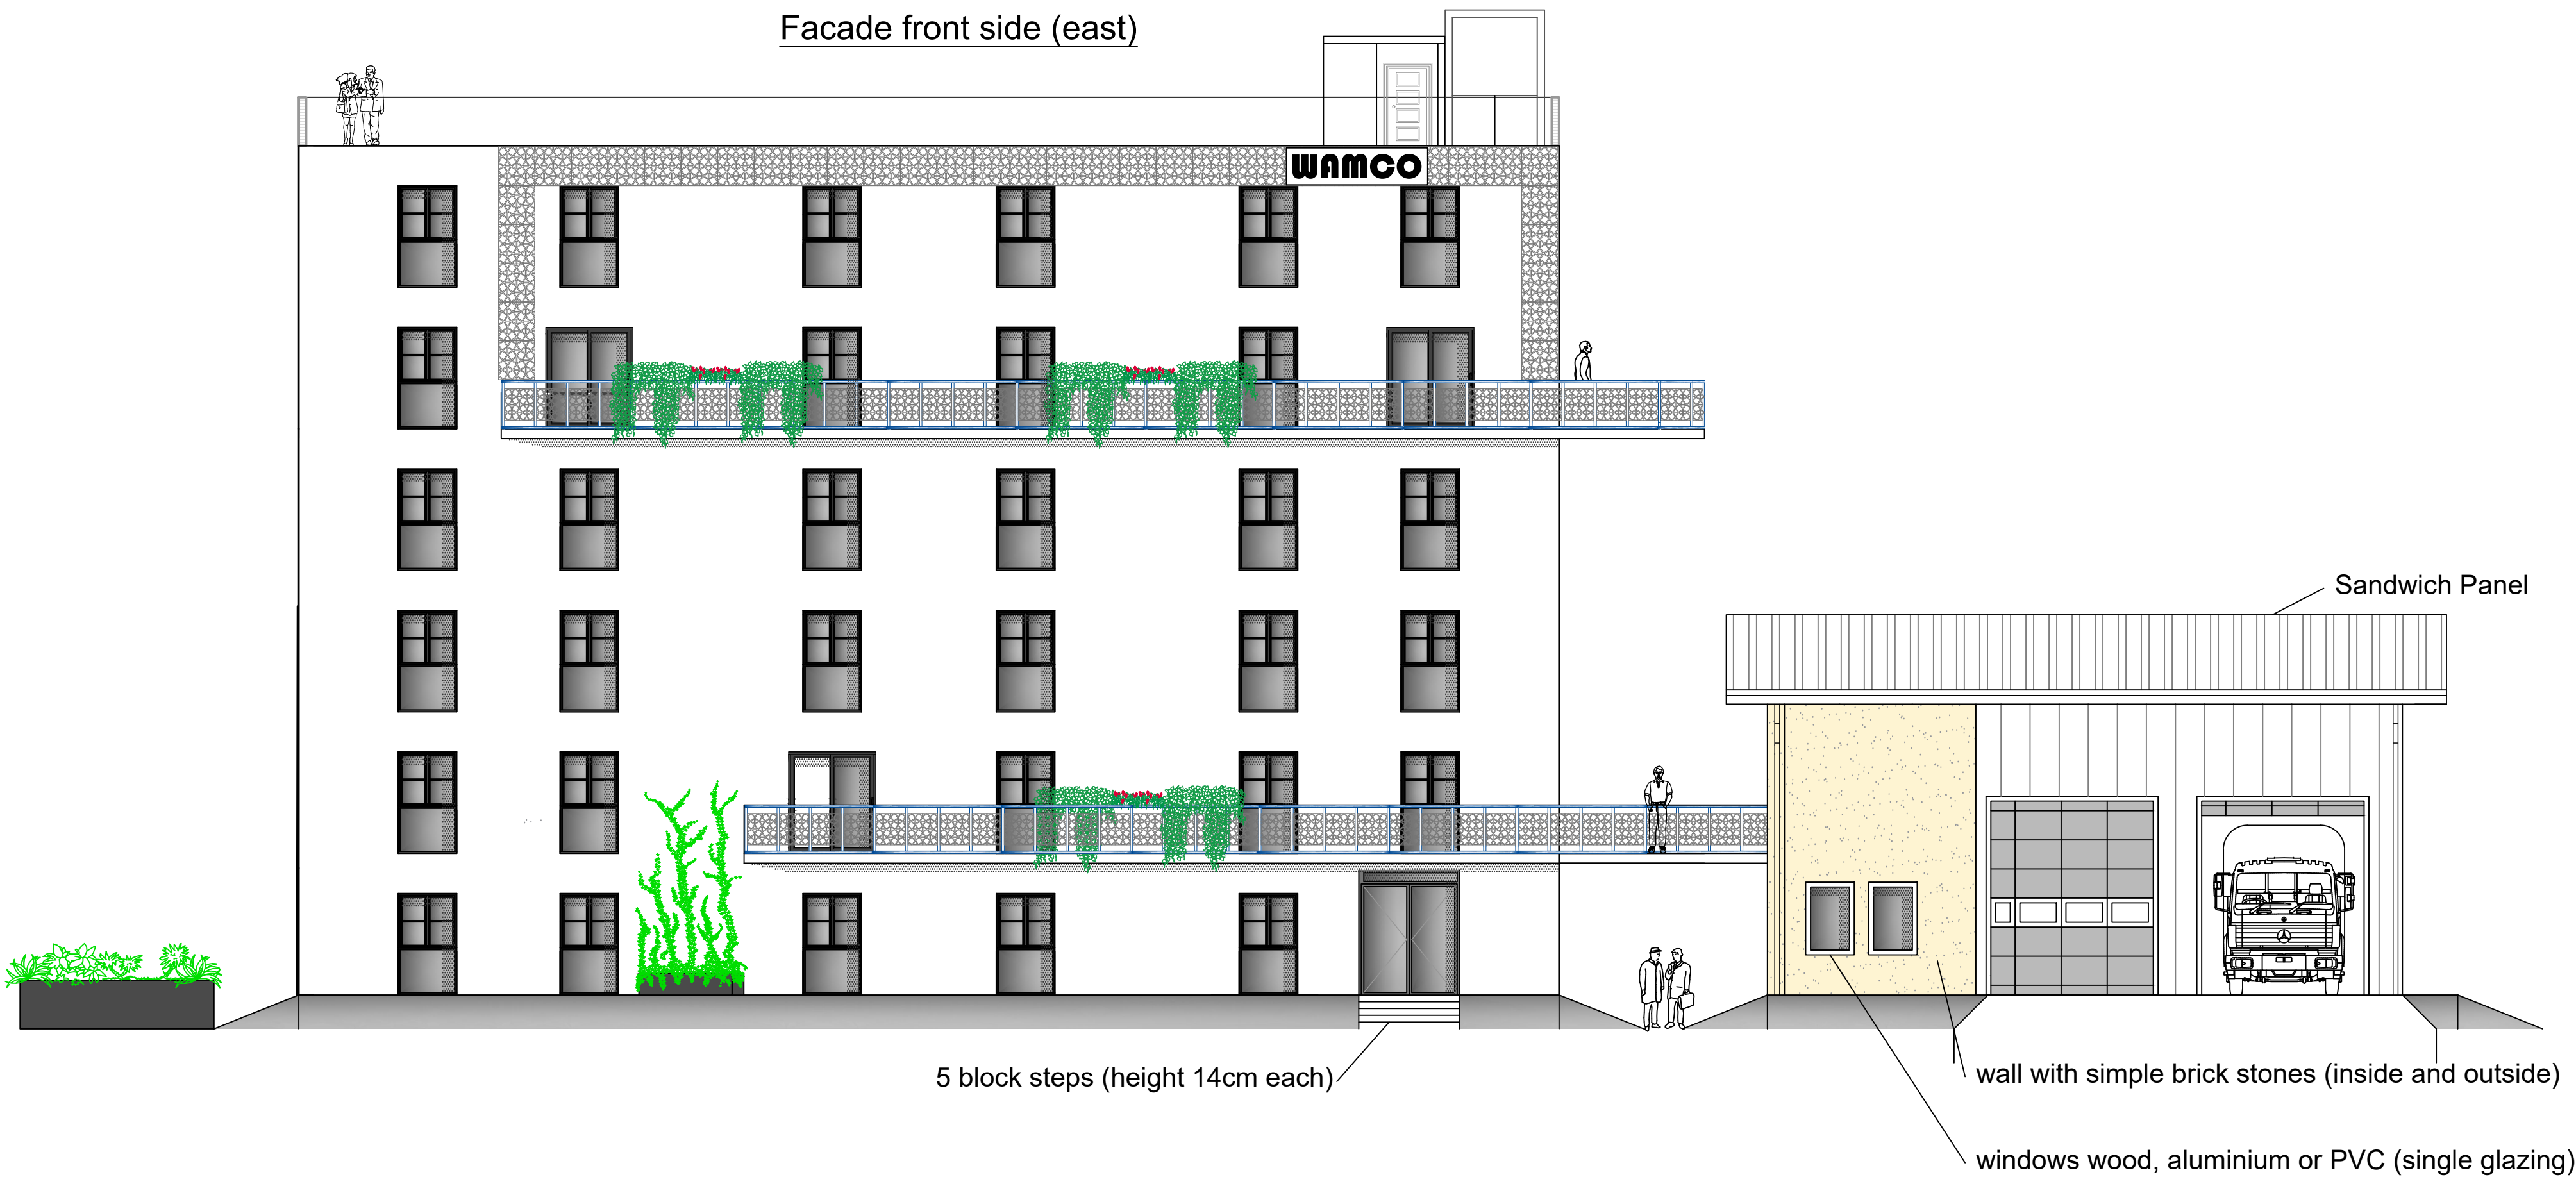

Facade front side (east)



		Water Solutions Pvt Ltd 1st Floor, Ma Fas eri, Ameenee Magu, Male' 20205, Republic of Maldives Tel: +960 334 1643 / +960 330 1643 Fax: +960 333 1643 Email: info@water-solutions.biz				Kocks Consult GmbH Siegemannstr. 32 - 38 D-56068 Koblenz Tel: +49 261 1302-0 Fax: +49 261 1302-400 Email: info@kocks-ing.de	
	Name			Date			
Designed	Kasdarii			February 2020			
Drafted	Deubel			February 2020			
Checked	Kasdarii			February 2020			
Project No.	213 - 98616						
Client							
Ministry of Environment and Energy							
Project Title	Malé Waste management plan and Transfer station concept design						
Design phase	Concept Design						
Contents	Management building - facades front and south						
Scale	1 : 100						
Drawing No.	01	Paper		780 x 594			