



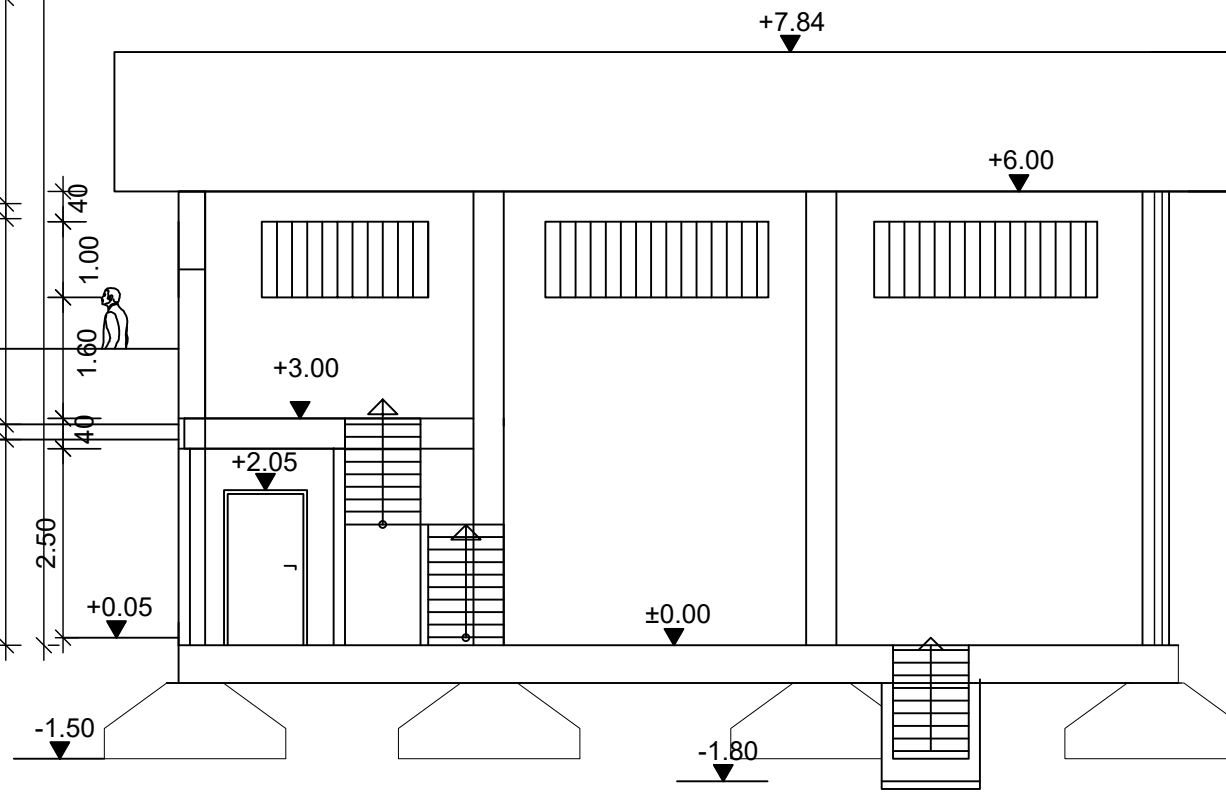

Section A-A

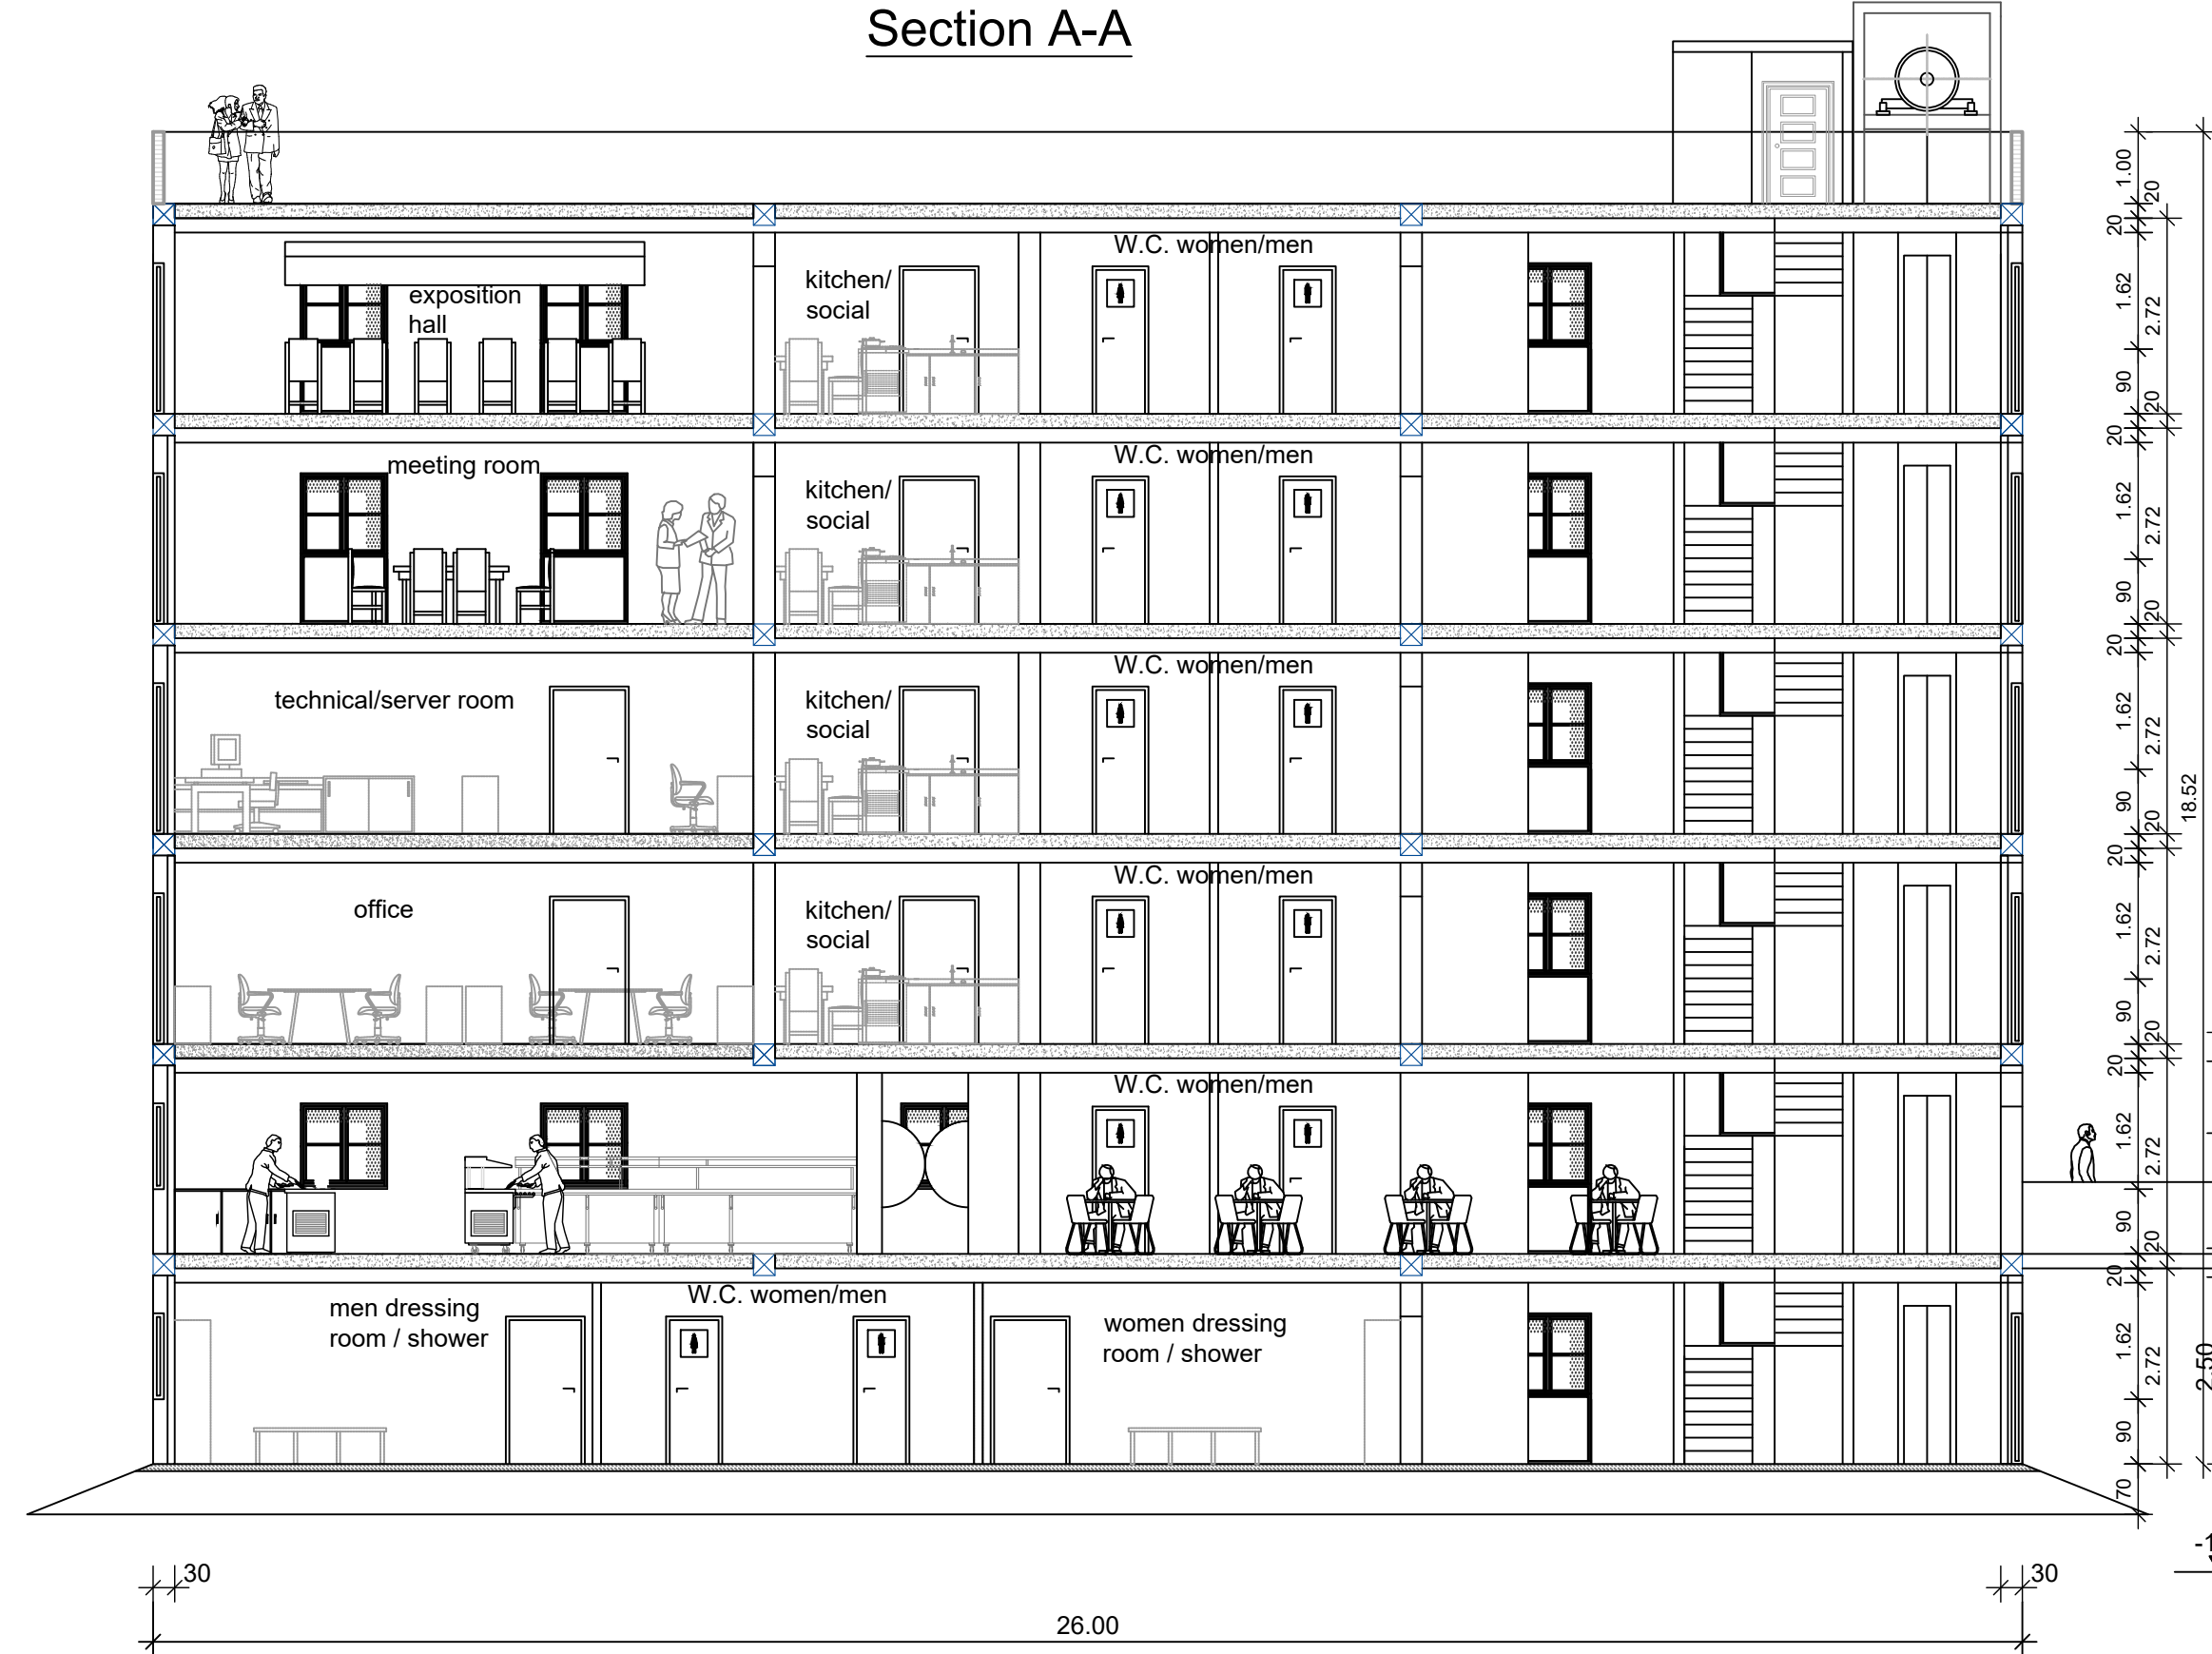

Section B-B



	Water Solutions Pvt Ltd 1st Floor, Ma.Fas.ri, Ameen Magu, Male' 20205, Republic of Maldives Tel: +960 334 1643 / +960 330 1643 Fax: +960 333 1643 Email: info@water-solutions.biz		KOCKS ENGINEERS Kocks Consult GmbH Stegemannstr. 32 - 38 D-56068 Koblenz Tel: +49 261 1302-0 Fax: +49 261 1302-400 Email: info@kocks-ing.de
	Name		Date
Designed	Kasdarli		February 2020
Drafted	Deubel		February 2020
Checked	Kasdarli		February 2020
Project No.	213 - 98616		

Client		Ministry of Environment and Energy		
Project Title		Malé Waste management plan and Transfer station concept design		
Design phase		Concept Design		
Contents		Management Building - sections A - A und B - B		
Scale		1 : 100		
Drawing No.		02	Paper	970 x 871