



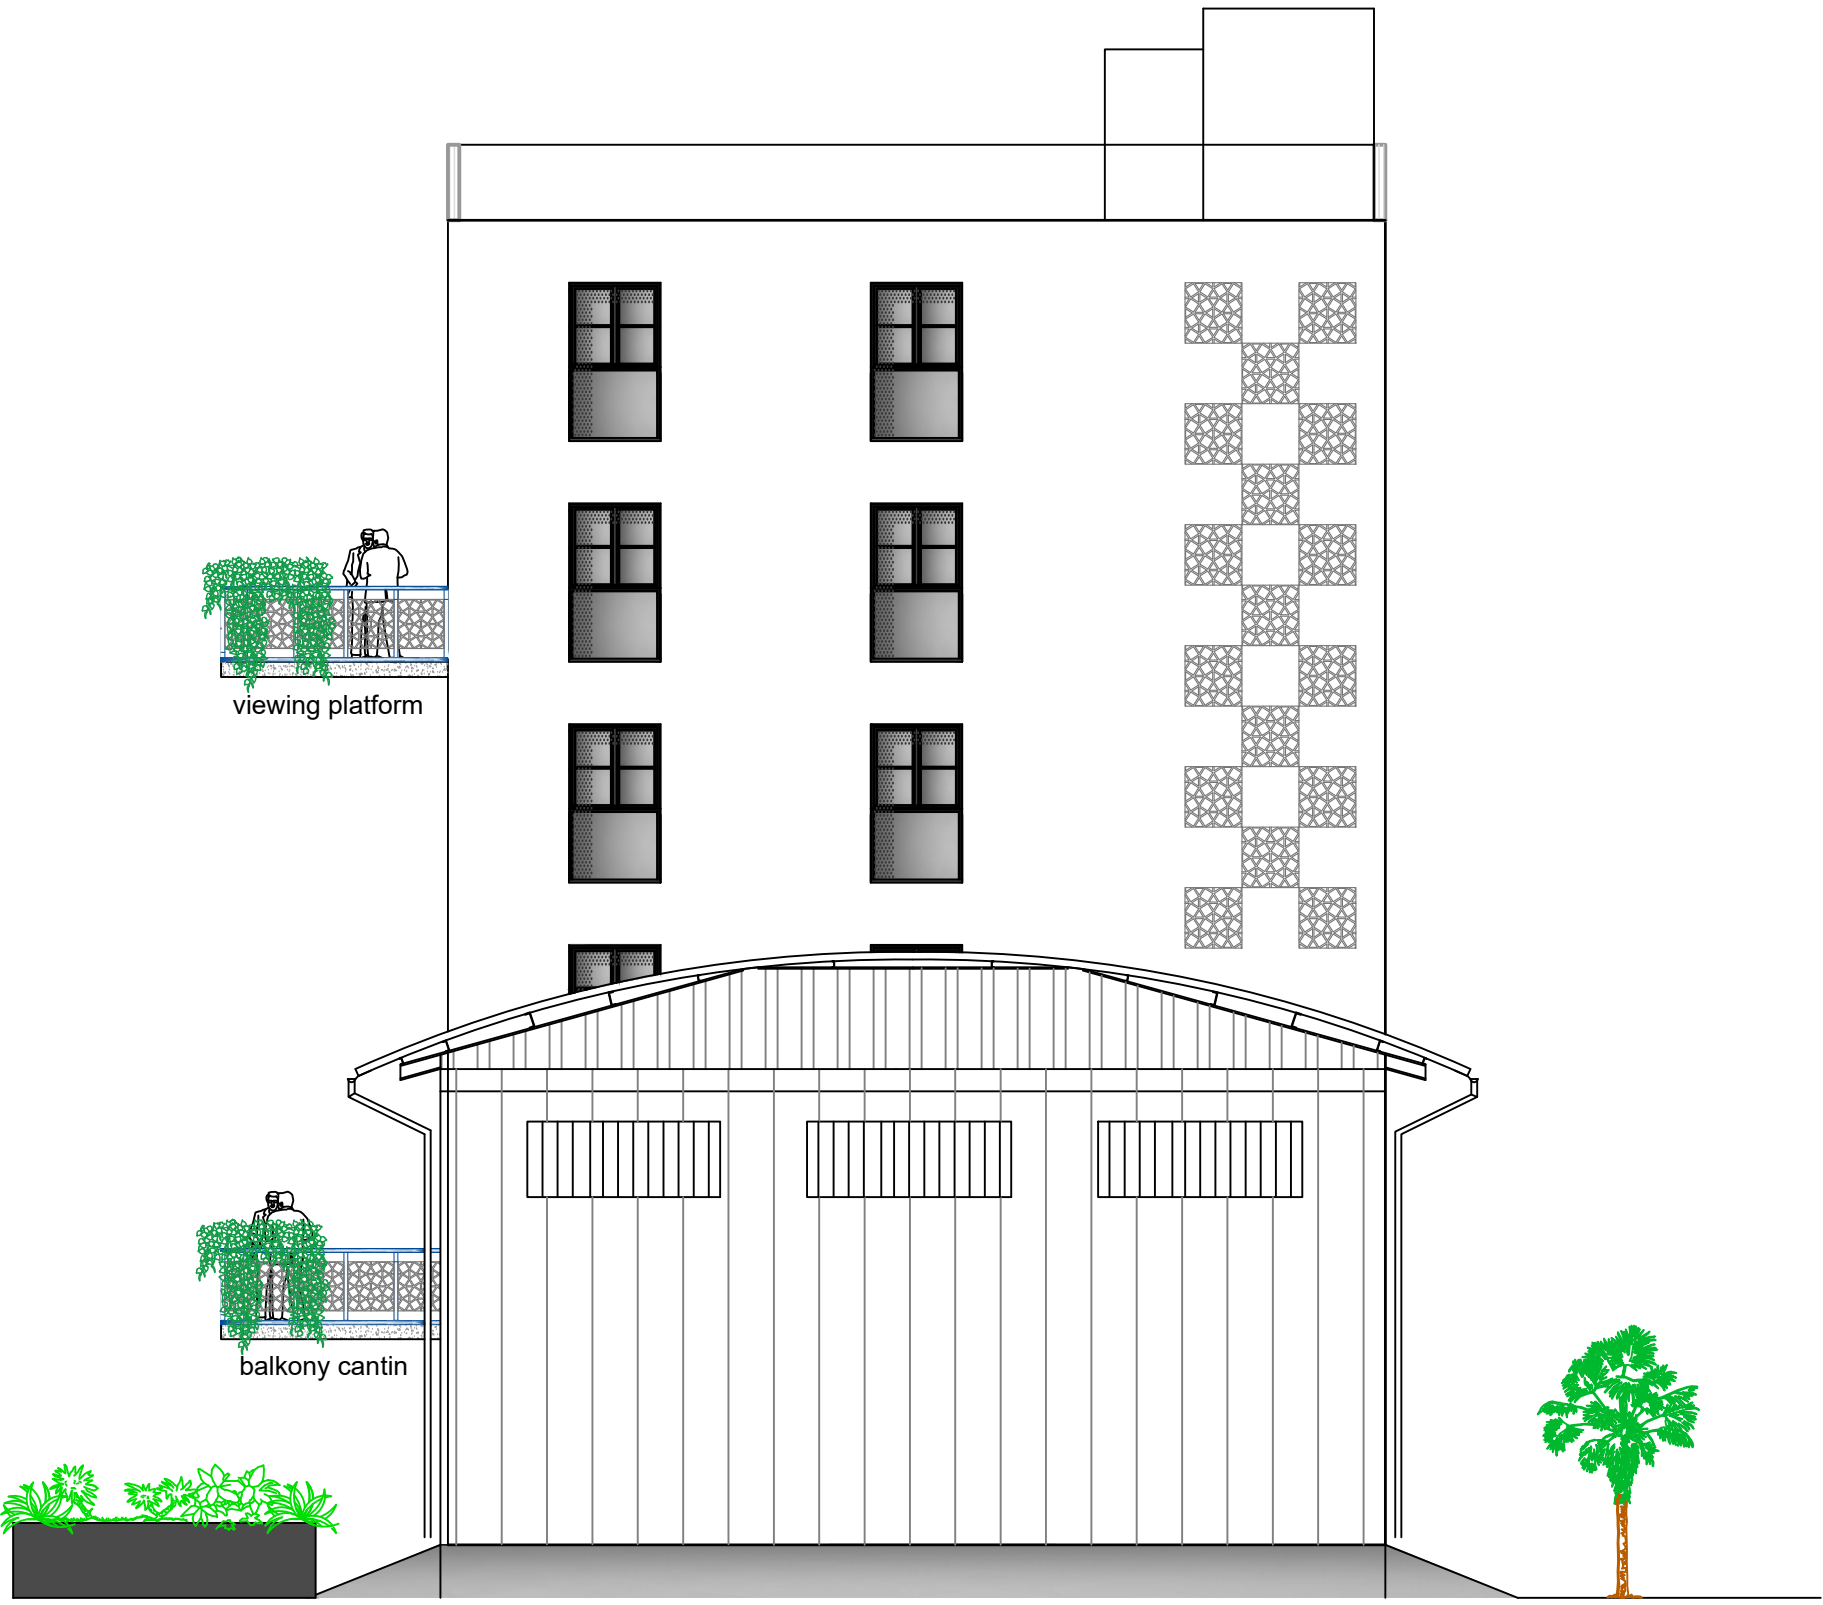

Facade north

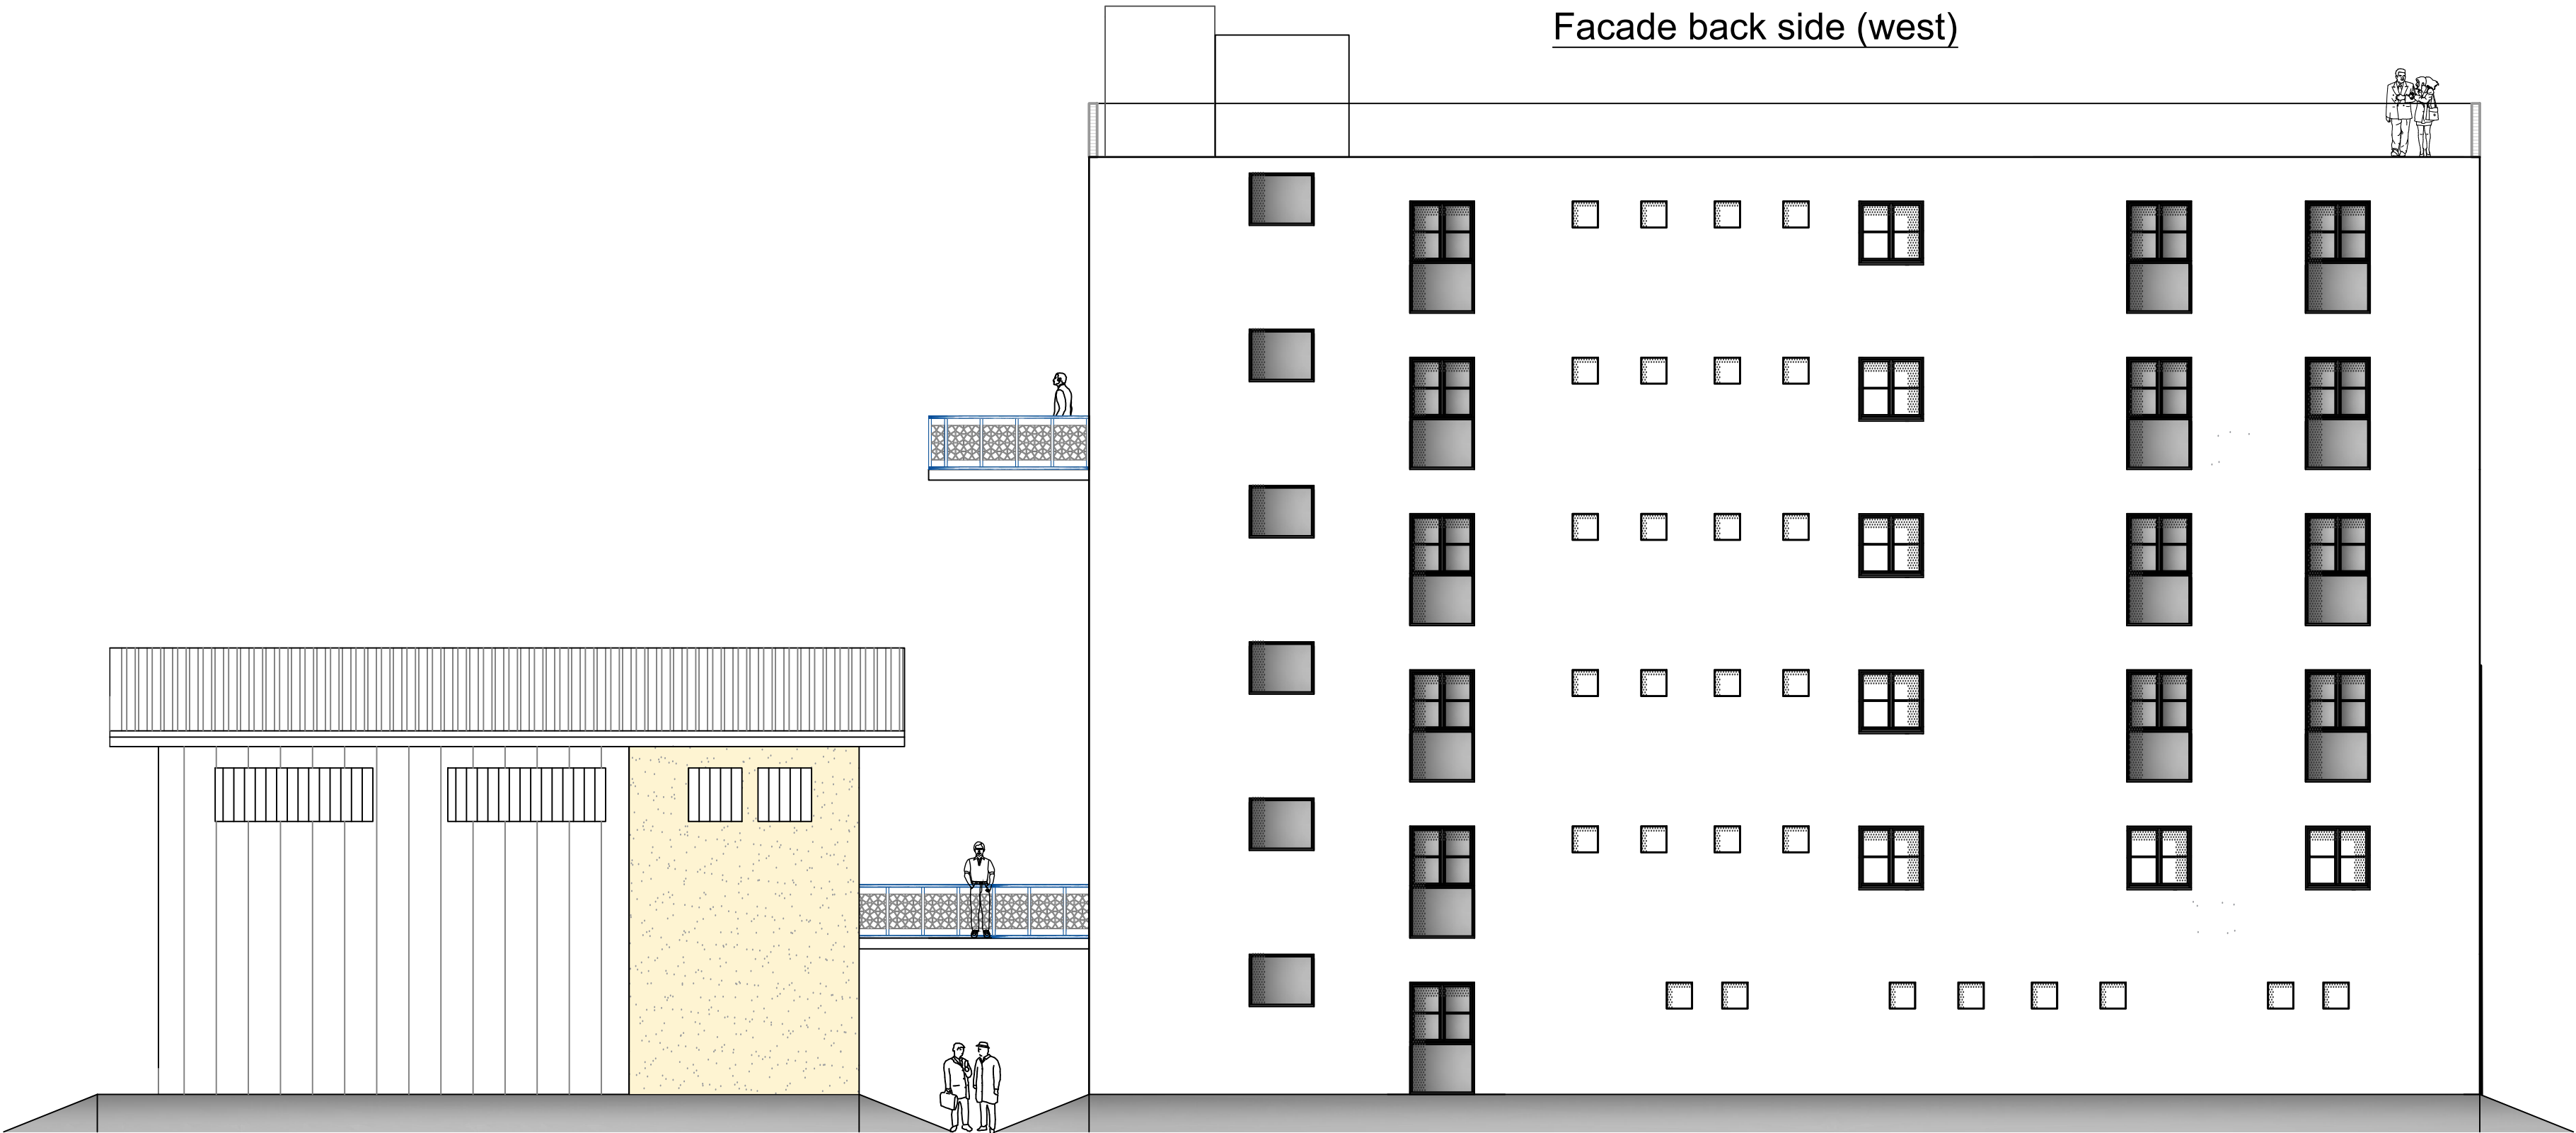

Facade back side (west)



		Water Solutions Pvt Ltd 1st Floor, Ma Fas eri, Ameenee Magu, Male' 20205, Republic of Maldives Tel: +960 334 1643 / +960 330 1643 Fax: +960 333 1643 Email: info@water-solutions.biz	KOCKS ENGINEERS	Kocks Consult GmbH Siegemannstr. 32 - 38 D-56068 Koblenz Tel: +49 261 1302-0 Fax: +49 261 1302-400 Email: info@kocks-ing.de
	Name	Date		
Designed	Kasdarli	February 2020		
Drafted	Deubel	February 2020		
Checked	Kasdarli	February 2020		
Project No.	213 - 98616			

Client		Ministry of Environment and Energy		
Project Title		Malé Waste management plan and Transfer station concept design		
Design phase		Concept Design		
Contents		Management building - facades front and south		
Scale		1 : 100		
Drawing No.	01	Paper	780 x 594	