


FRONT ELEVATION 1:200

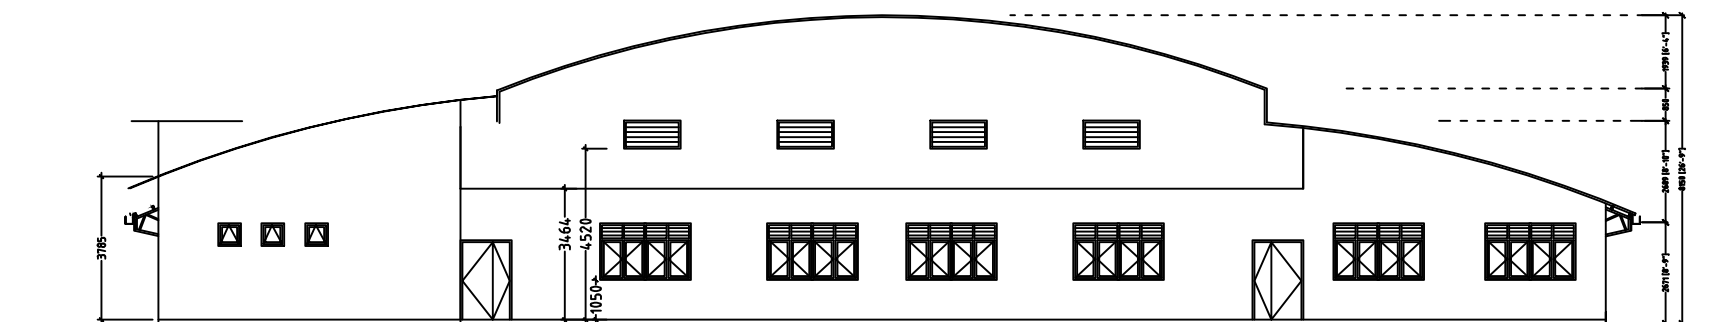

REAR ELEVATION 1:200