



GENERAL NOTES

ALL DIMENSIONS ARE GIVEN IN mm. LEVELS ARE GIVEN IN METER EXCEPT IF SHOWN DIFFERENTLY


ALL DIMENSIONS ARE TO BE MEASURED AT SITE

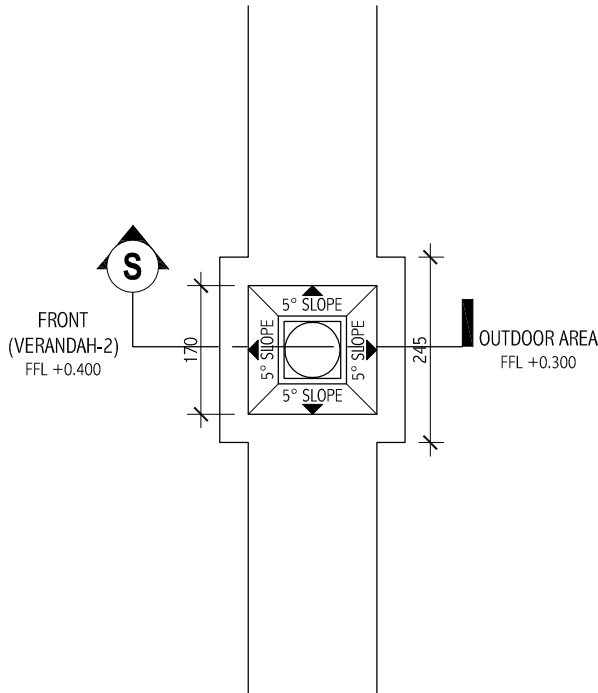


STUMPS FOR POSTS - PLAN
SCALE 1:10

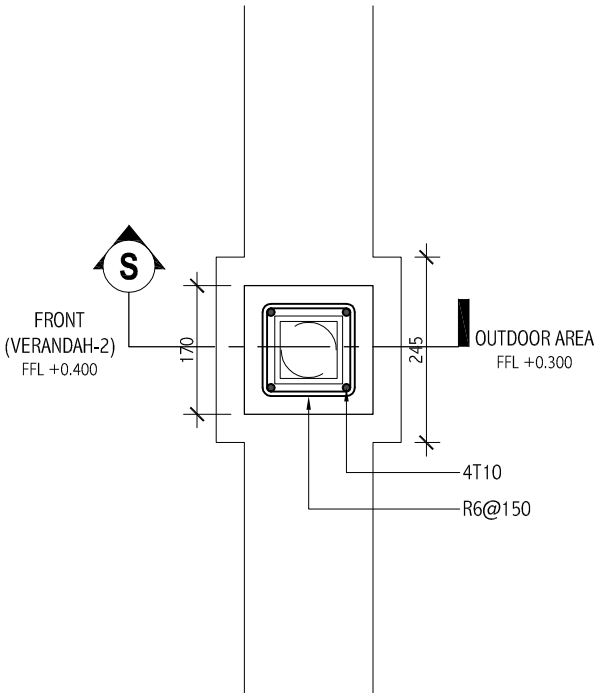


STUMPS FOR POSTS - STRUCTURAL DETAIL
SCALE 1:10

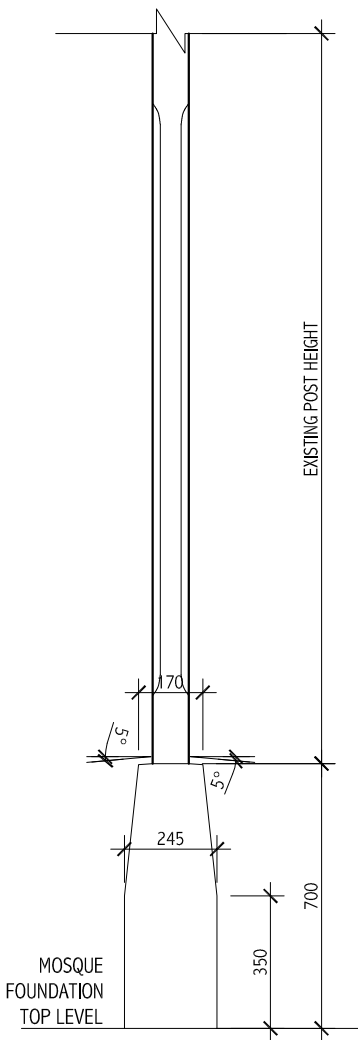

STUMP FOR POSTS - ELEVATION
SCALE 1:20

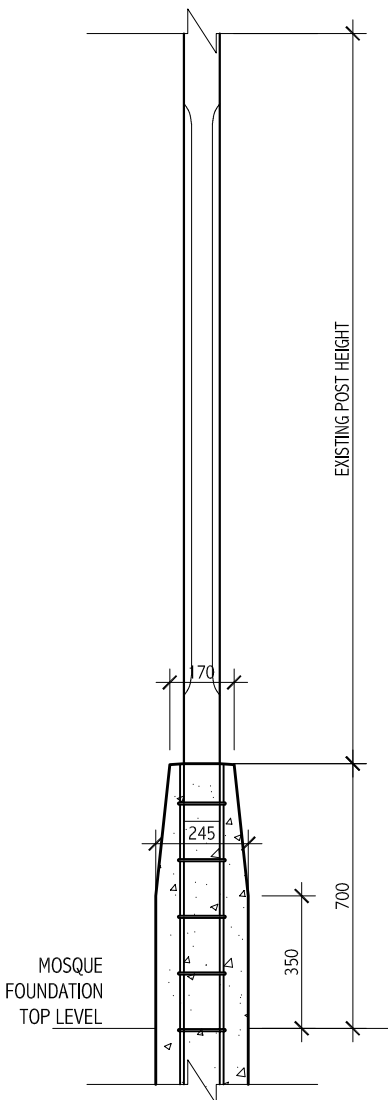

STUMP FOR POSTS - SECTION S
SCALE 1:20

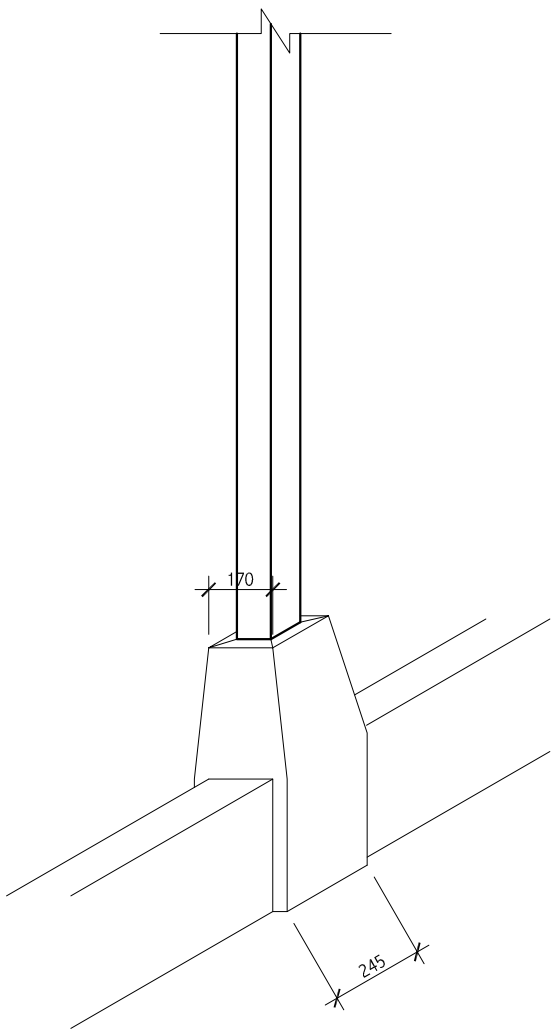

STUMP FOR POSTS - ISOMETRIC VIEW
SCALE 1:20

Revision	Date	Drawn By	Checked By
R01	10/03/2019	HAMSHA	-

Client :
**MINISTRY OF ARTS, CULTURE
& HERITAGE**

Project Title :
**KALHUVAKARU MOSQUE
RELOCATION**

Building Name :
KALHUVAKARU MOSQUE

Drawing Title :
STUMP FOR POST DETAILS

Scale :
AS SHOWN

Discipline :
ARCHITECTURAL

Stage :
SUBMISSION

Drawn By :
HAMSHA

Date :
21 FEBRUARY 2019

Checked By :
THALAAL

Design By :
-

Drawing Number :
11-503

Revision Number :
R01

File Name :
K3-11-POSTSTUMP-503R01.dwg

H. Sakeena Manzil, 6th flr
Medhuziyaarai Magu
Malé 20127
Republic of Maldives

Tel: 960 3318452
Fax: 960 3310317
E-Mail: gedor@gedor.com.mv
Webpage: gedor.com.mv

GEDOR CONSULTING PVT. LTD.

All dimensions to be checked on site.
Copyright: Gedor Consulting Pvt Ltd.