




GATE ELEVATION
SCALE 1:50

 

GATE PLAN
SCALE 1:50

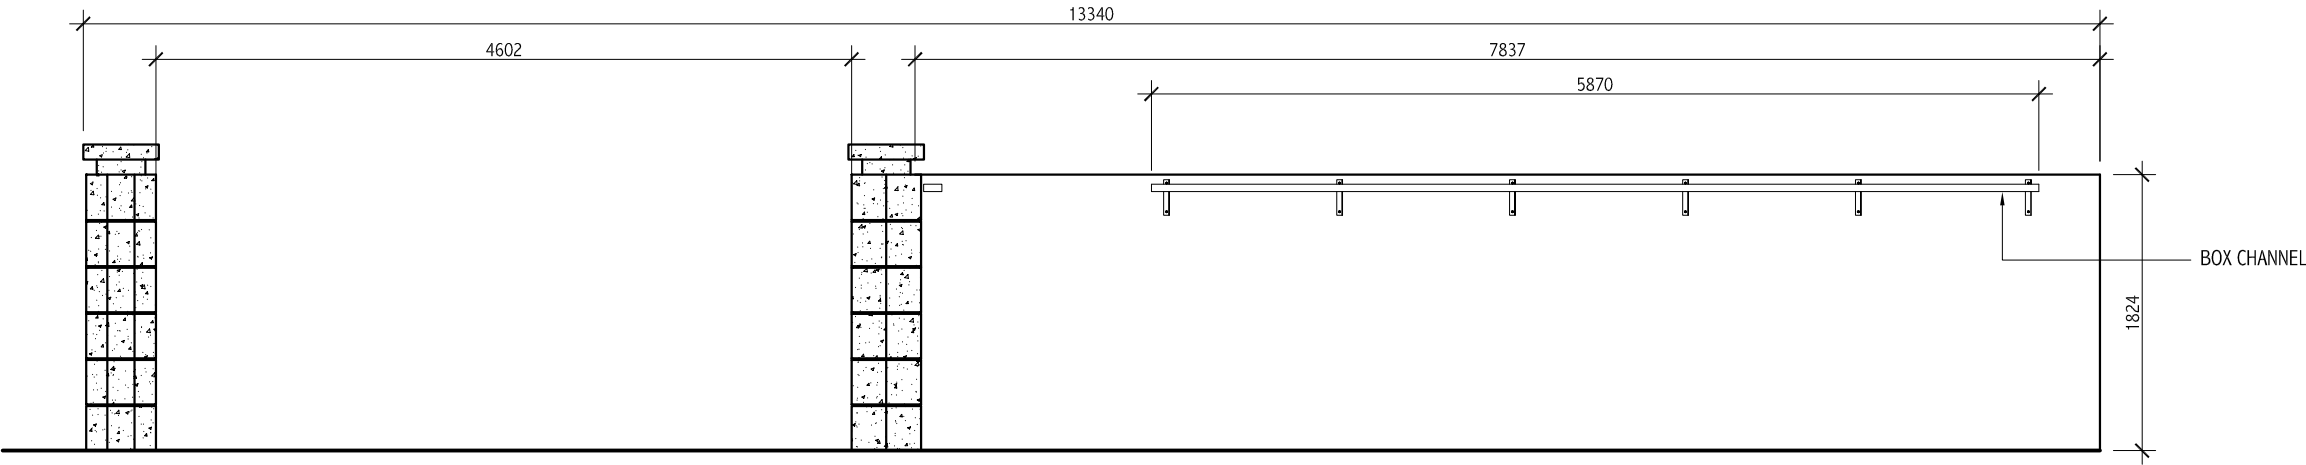

WALL ELEVATION
SCALE 1:50

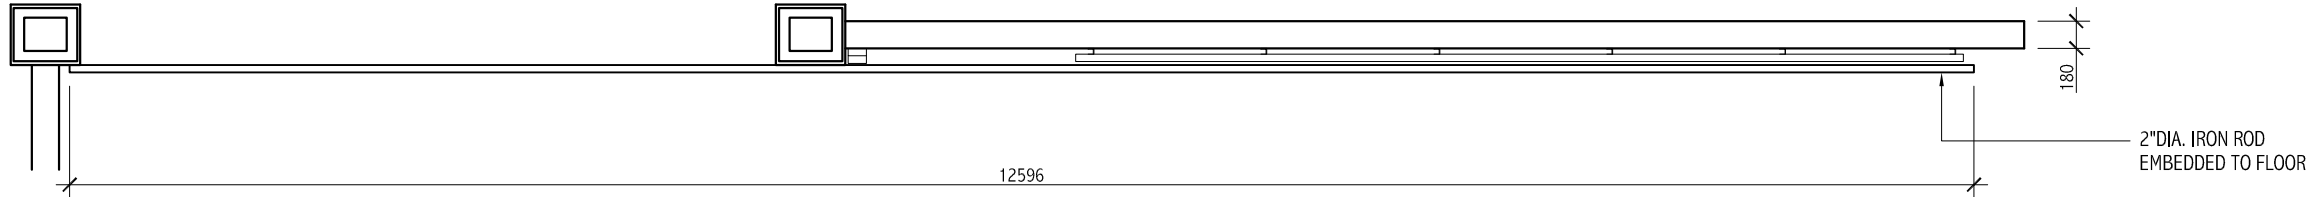

WALL PLAN
SCALE 1:50

GENERAL NOTES

ALL DIMENSIONS ARE GIVEN IN mm. LEVELS ARE GIVEN IN METER EXCEPT IF SHOWN DIFFERENTLY

ALL DIMENSIONS ARE TO BE MEASURED AT SITE

Revision	Date	Drawn By	Checked By
-	-	-	-

Client :
MINISTRY OF ARTS, CULTURE & HERITAGE

Project Title :
KALHUVAKARU MOSQUE RELOCATION

Building Name :
KALHUVAKARU MOSQUE

Drawing Title :
MACH GATE DETAIL

Scale :
1:50

Discipline :
ARCHITECTURAL

Stage :
SUBMISSION

Drawn By :
MACH
Checked By :
Date :
16 APRIL 2019
Design By :

Drawing Number :
11-504A

Revision Number :
R00

File Name :
K3-11-MACHGATE-504aR00.dwg

H, Sakeena Manzil, 6th flr
Medhuziyaarai Magu
Malé 20127
Republic of Maldives
Tel: 960 3318452
Fax: 960 3310317
E-Mail: gedor@gedor.com.mv
Webpage: gedor.com.mv

