


GENERAL NOTES

ALL DIMENSIONS ARE GIVEN IN mm. LEVELS ARE GIVEN IN METER EXCEPT IF SHOWN DIFFERENTLY

ALL DIMENSIONS ARE TO BE MEASURED AT SITE

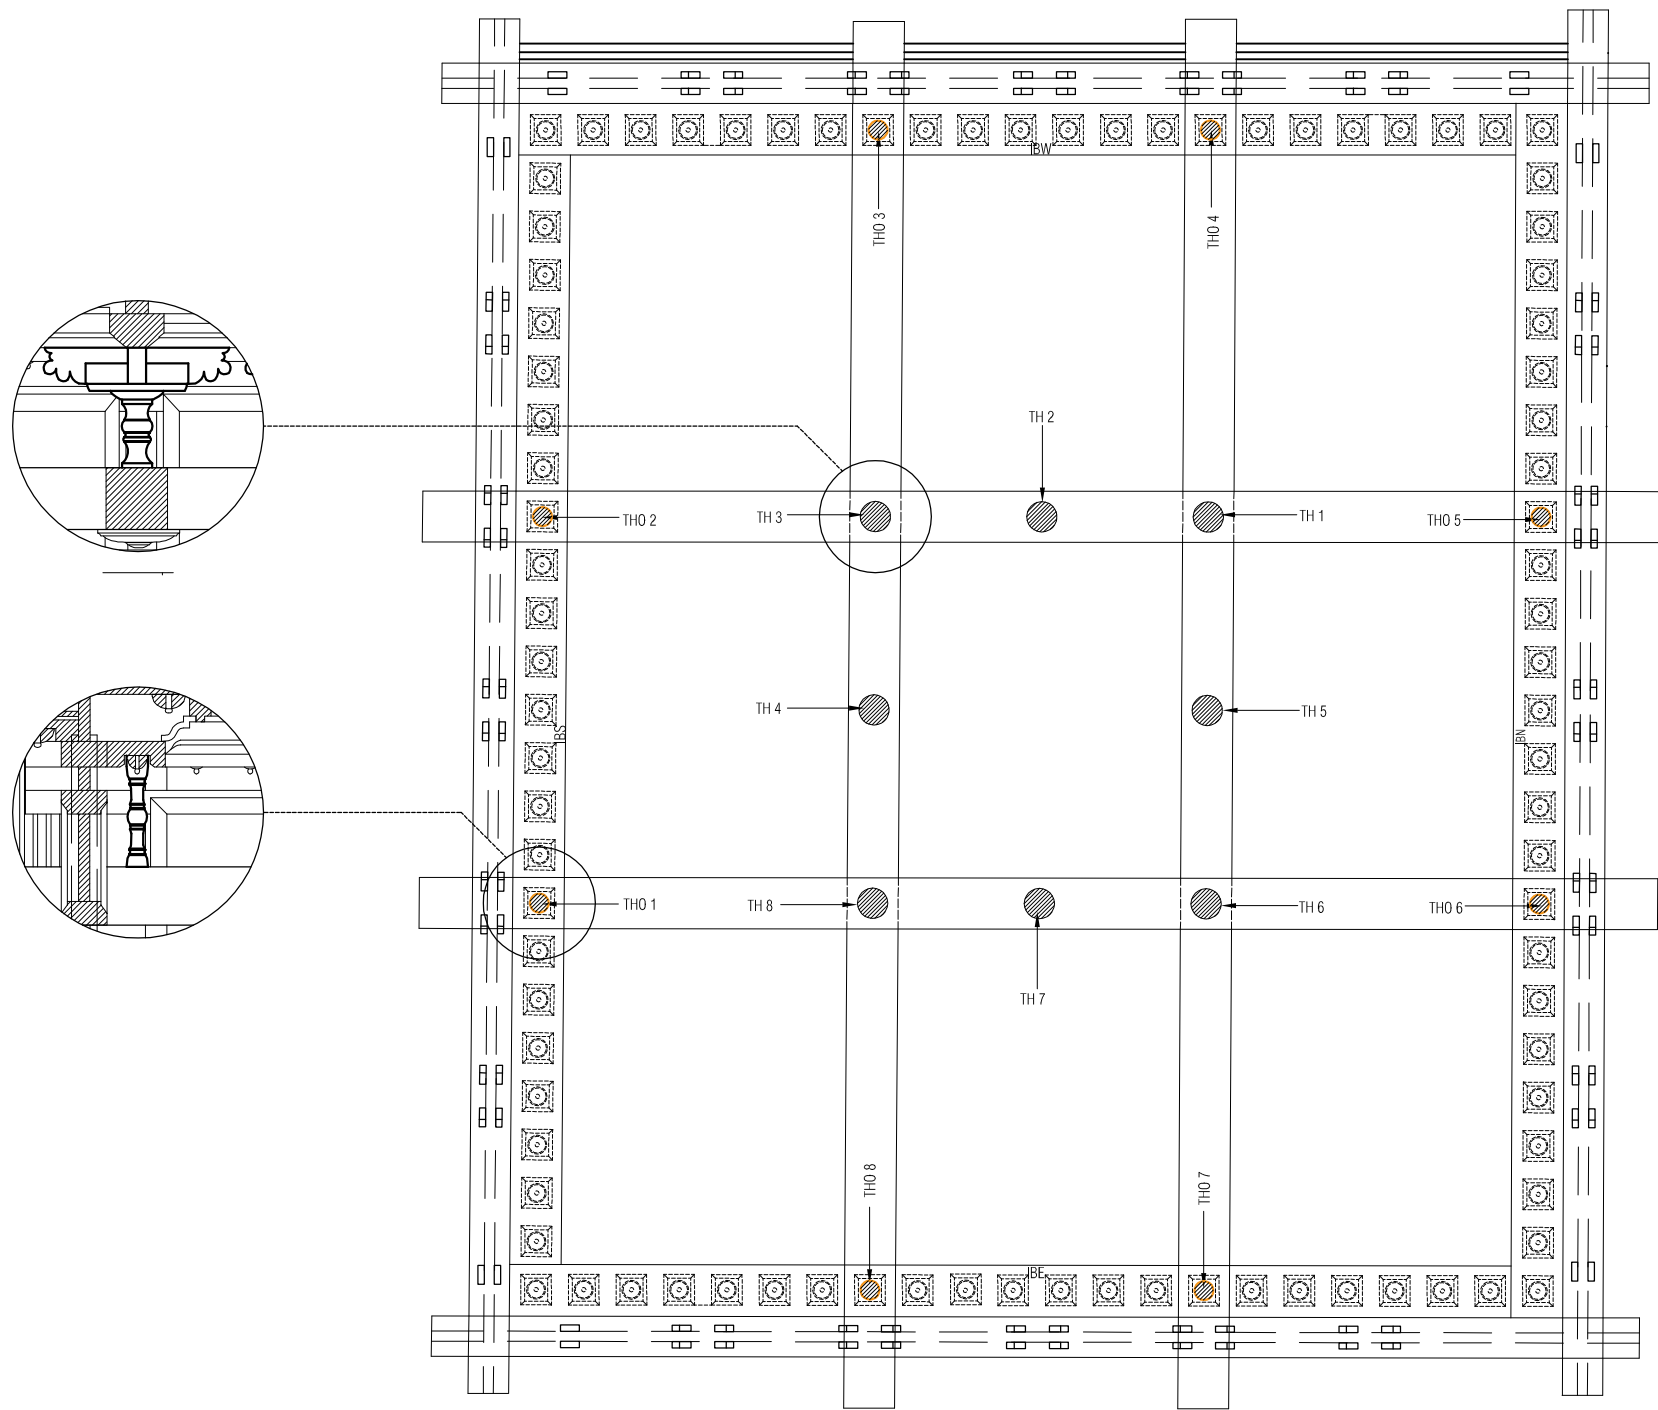

LEGEND

THO: Thona
TH: Thona

CEILING SUPPORT THONA LAYOUT
SCALE 1:20

Revision	Date	Drawn By	Checked By
-	-	-	-

Client :
MINISTRY OF ARTS, CULTURE
& HERITAGE
Project Title :

KALHUVAKARU MOSQUE
RELOCATION

Building Name :
KALHUVAKARU MOSQUE
Drawing Title :
CEILING SUPPORT
THONA LAYOUT

Scale :
1:20

Discipline :
ARCHITECTURAL

Stage :
SUBMISSION

Drawn By :
MNDP
Checked By :
-
Date :
MARCH 2019
Design By :
-

Drawing Number :
11-109

Revision Number :
R00

File Name :
K3-11-109R00.dwg

H. Sakeena Manzil, 6th flr
Medhuziyaarai Magu
Malé 20127
Republic of Maldives
Tel: 960 3318452
Fax: 960 3310317
E-Mail: gedor@gedor.com.mv
Webpage: gedor.com.mv
GEDOR CONSULTING PVT. LTD.