



# PROPOSED LANDSCAPE DESIGN FOR HOUSING UNITS AT GDH. THINADHOO

LANDSCAPE ARCHITECTURAL DRAWING SET

CLIENT:

MINISTRY OF HOUSING AND URBAN DEVELOPMENT



PREPARED BY:

HOUSING DEPARTMENT

MINISTRY OF HOUSING AND URBAN DEVELOPMENT


MALE', REPUBLIC OF MALDIVES












JUNE, 2019

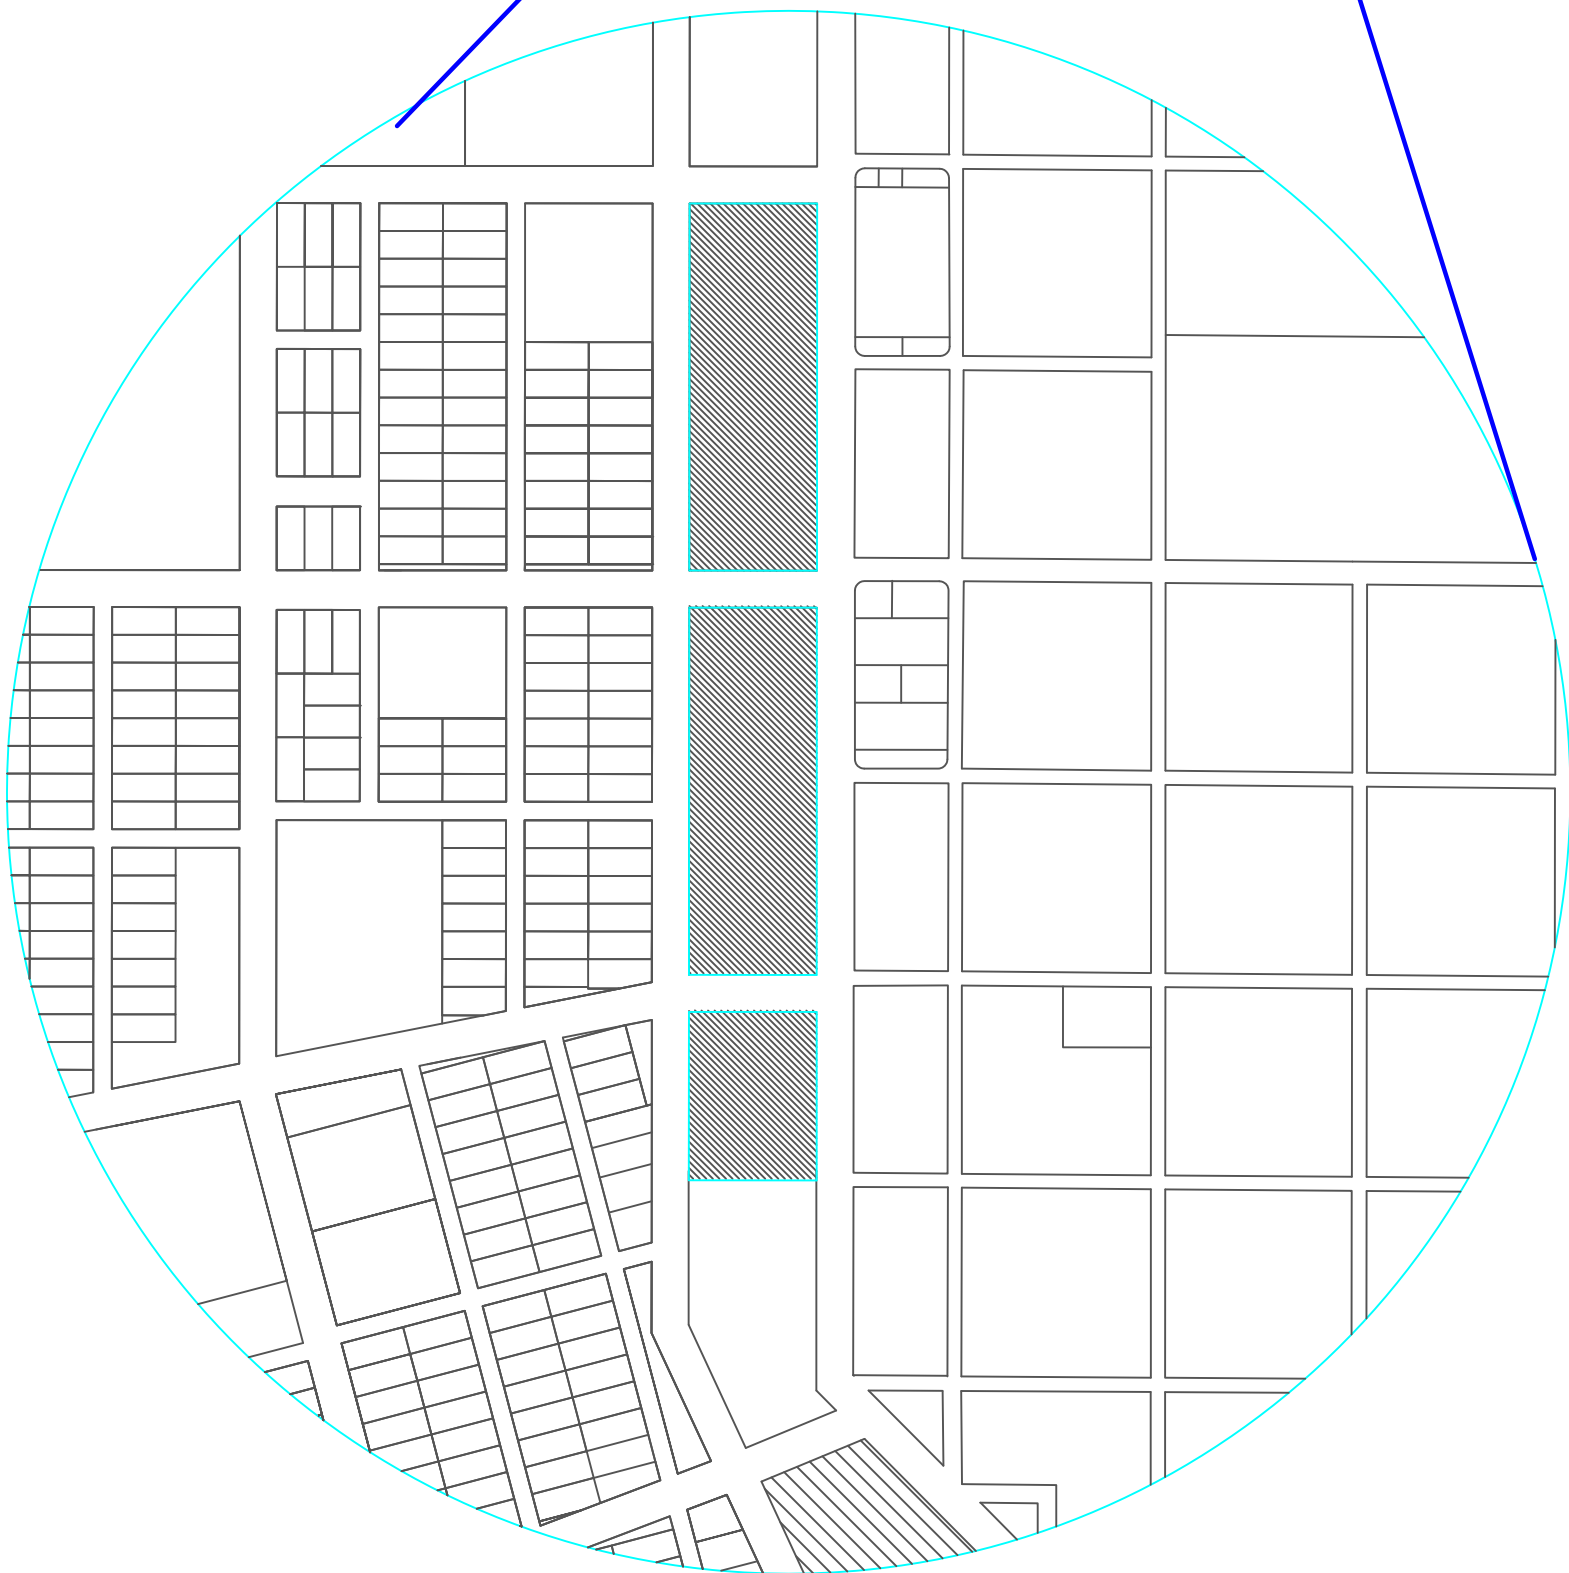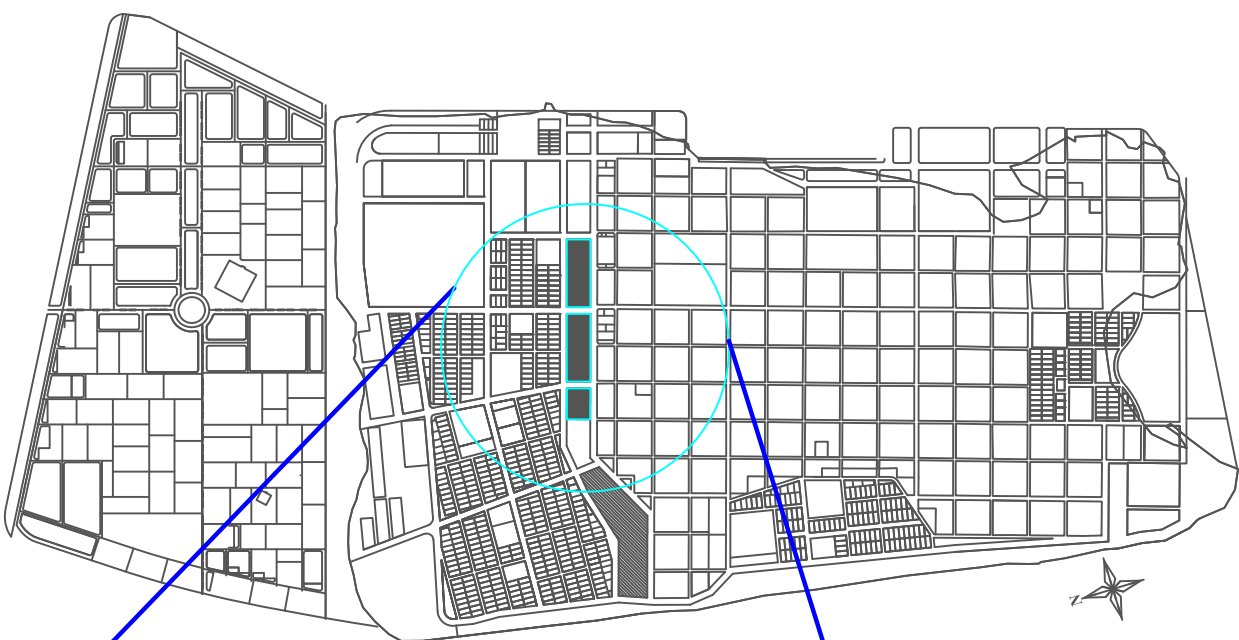


LOCATION PLAN

SCALE: MTS

 

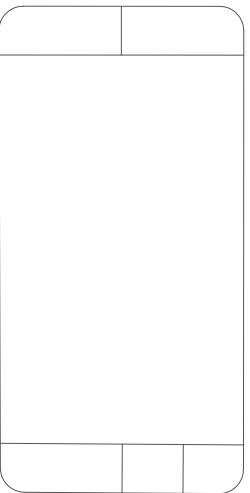 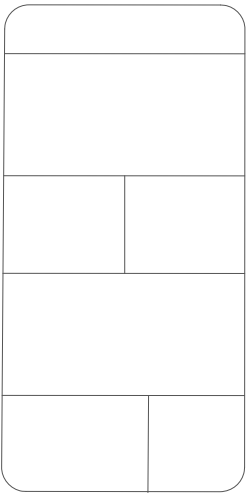   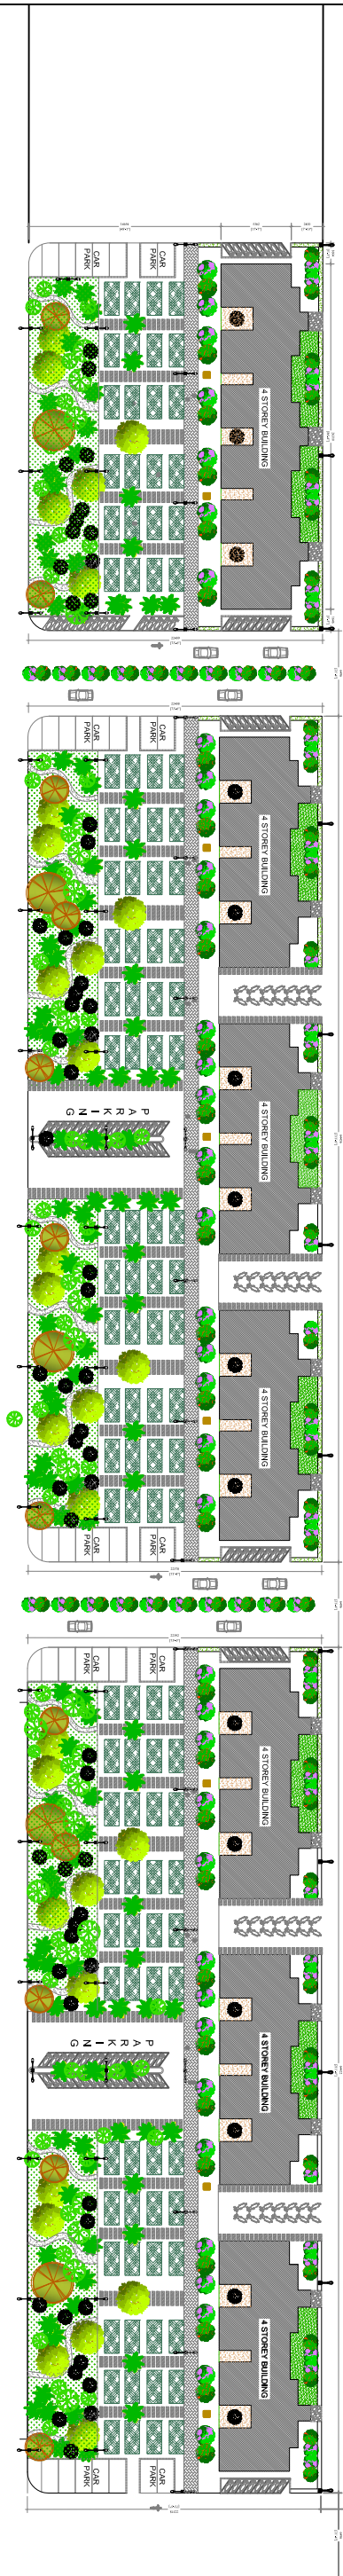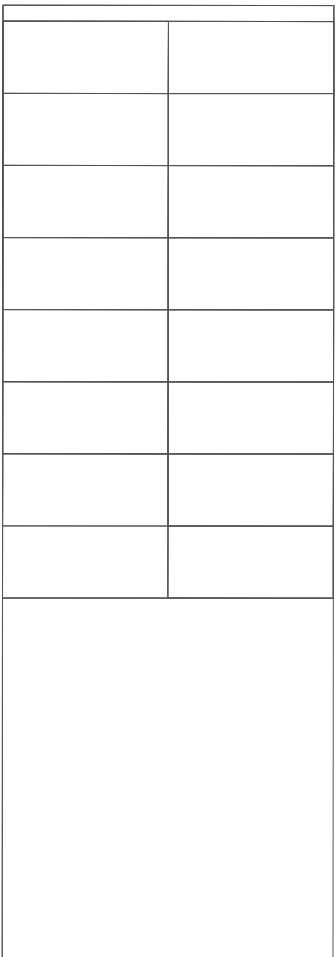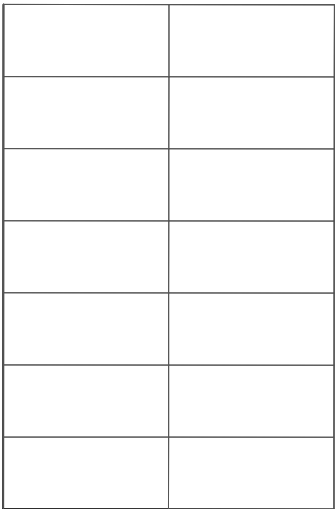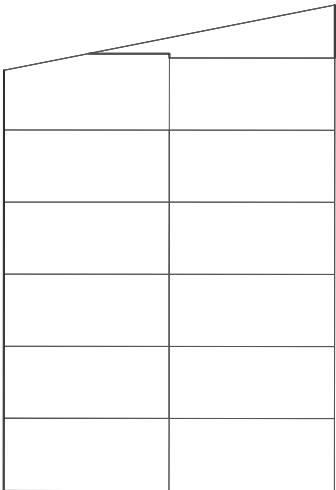
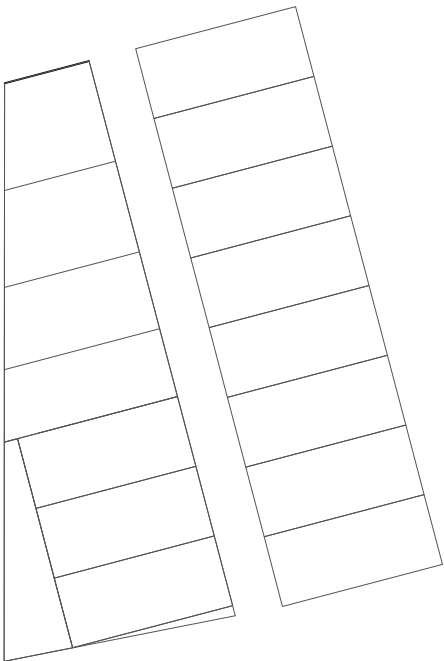


LANDSCAPE LAYOUT (FULL SITE)  
SCALE: NOT TO SCALE

 MINISTRY OF HOUSING AND URBAN DEVELOPMENT HOUSING DEPARTMENT AREENEE MAJU MALÉ, REPUBLIC OF MALDIVES		PROJECT MANAGEMENT		PROJECT CODE:	
PROJECT: LANDSCAPING GDH, THIRUPHOO		TITLE: LOCATION PLAN		REV. DATE DESCRIPTION	
DESIGNED:		ENGINEER:		DRAWN BY:	
DATE: JUNE 2019		SCALE: AS SHOWN		DWG. NO. A-00	
NOTES: 1) ALL DIMENSIONS ARE IN MILLIMETER UNLESS OTHERWISE STATED.					





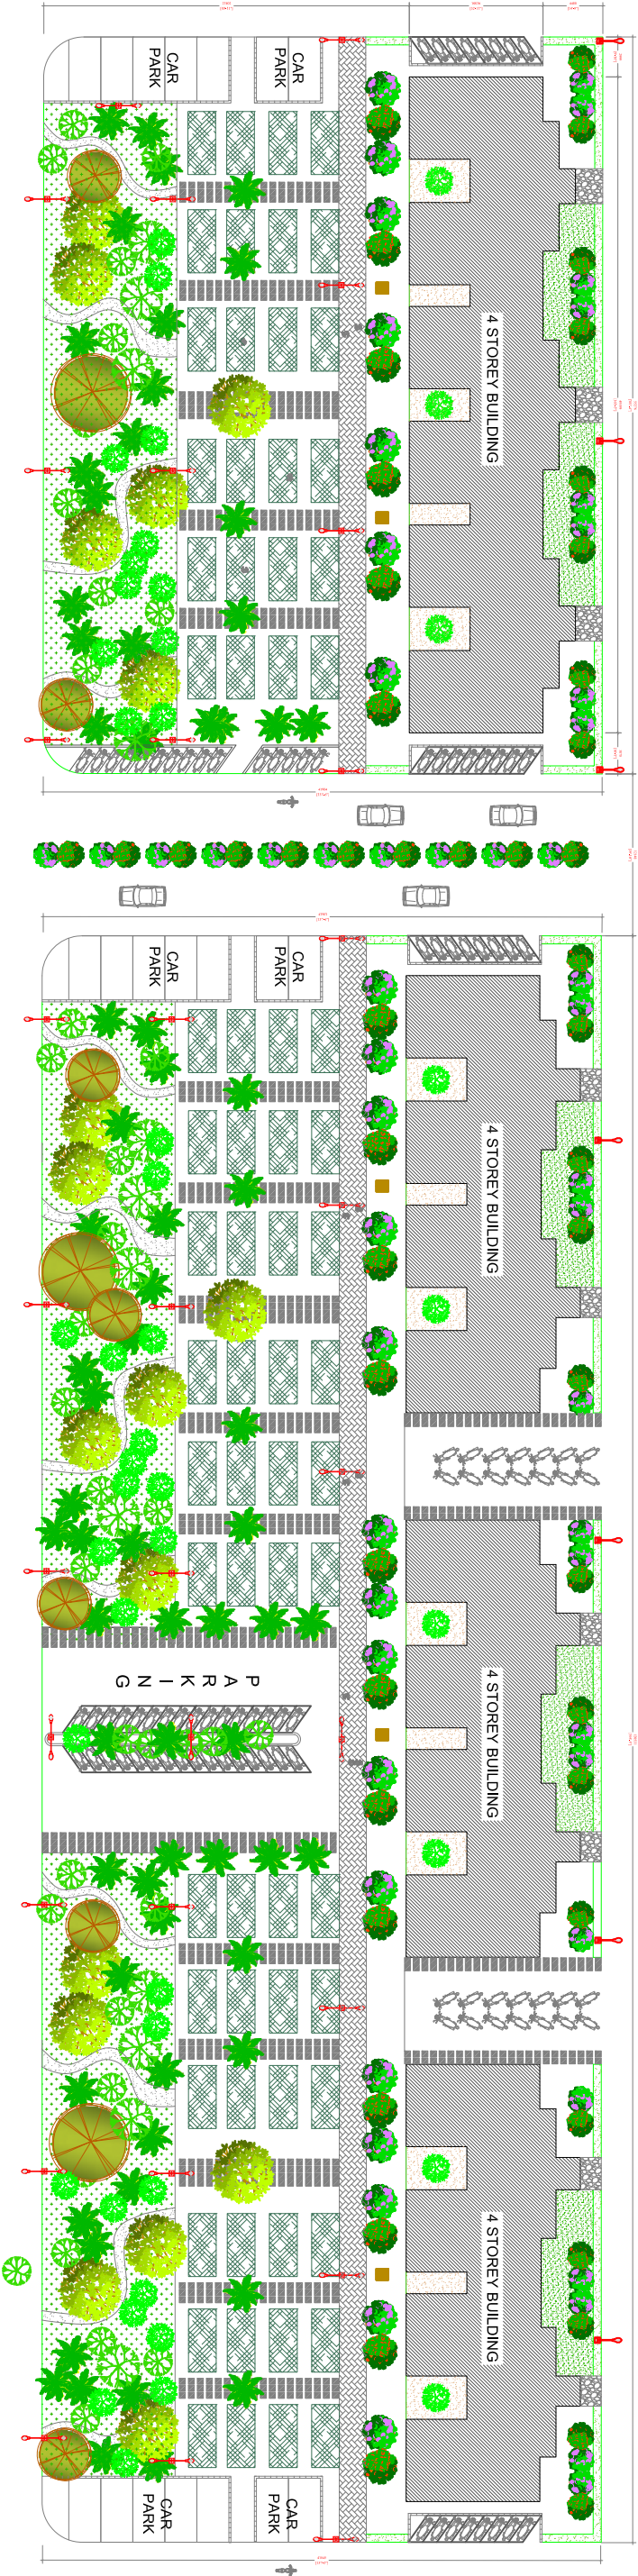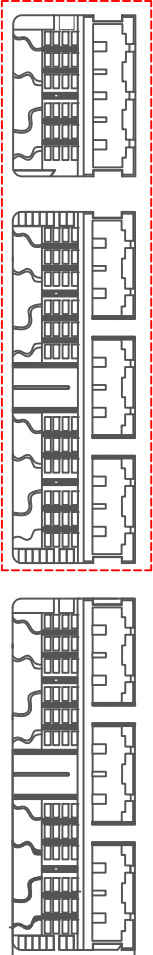









SITE MAP:




LANDSCAPE LAYOUT  
SCALE: 1 : 500

LEGEND:



	AVENUE TREE (OFI ELE)		FERNS
	GARDEN PATCH		GRASS
	CONCRETE BLOCKS (400MM x 400MM x 50MM @450MM C/C)		SHADY TREES (HIYAA DHEY BODU GAS)
	WHITE SAND		CURBSTONE LEDGE
	TRADITIONAL JOALI		CURBSTONE LEDGE
	STREETLIGHTS (DOUBLE)		STREETLIGHTS (SINGLE)

NOTE:  
ALL GRASSED AREAS TO BE  
RETAINED WITH CURBSTONE  
LEDGES  
STREETLIGHTS SHOULD BE  
DURABLE WEATHER-PROOF.  
ALL DIMENSIONS TO BE  
CHECKED ON SITE PRIOR TO  
INSTALLATION ON SITE

 MINISTRY OF HOUSING AND URBAN DEVELOPMENT HOUSING DEPARTMENT AREENEE MAJU MALÉ, REPUBLIC OF MALDIVES		PROJECT MANAGEMENT		PROJECT CODE:	
PROJECT:  LANDSCAPING GDA, THIRUADHO		TITLE:  LOCATION PLAN		AMENDMENTS:	
				REV. DATE DESCRIPTION	
				NOTES: 1) ALL DIMENSIONS ARE IN MILLIMETER UNLESS OTHERWISE STATED.	
				DESIGNED: ENGINEER: DRAWN BY: APPROVED: DATE: JUNE 2019 SCALE: AS SHOWN DWG. NO. A-40	






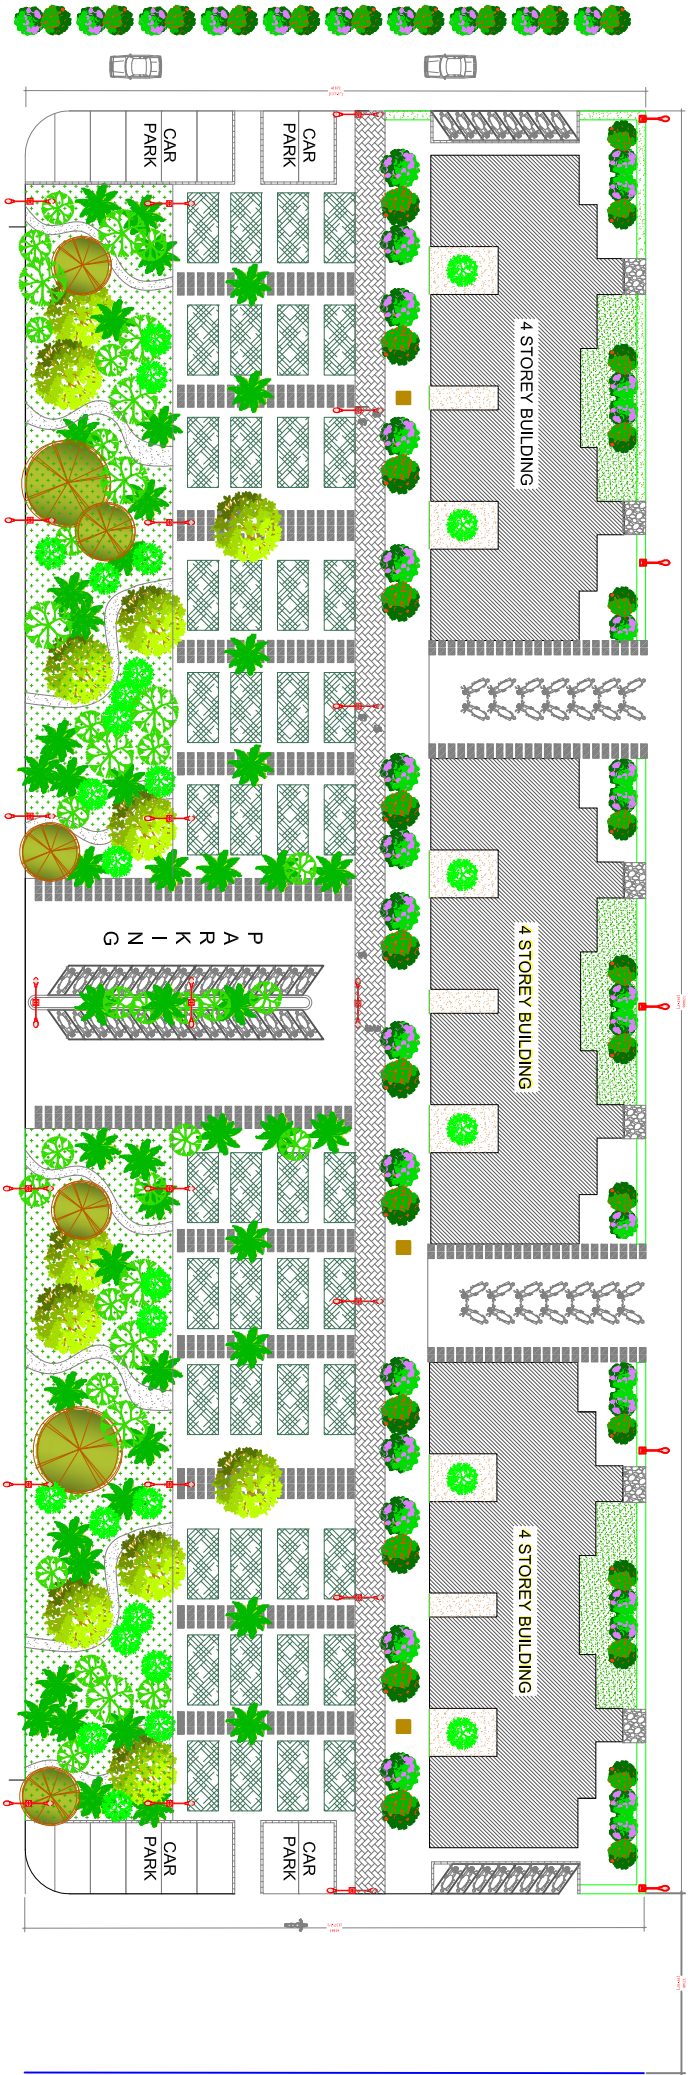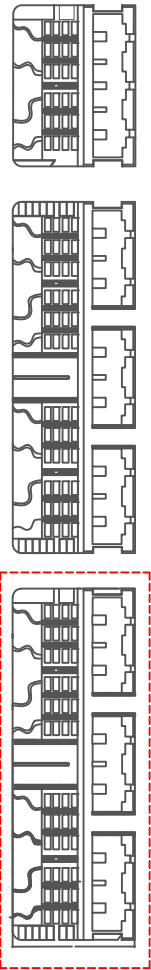





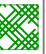


SITE MAP:




LANDSCAPE LAYOUT  
SCALE: 1 : 500


LEGEND:

	AVENUE TREE (OFI ELE)		FERNS
	GARDEN PATCH		GRASS
	CONCRETE BLOCKS (400MM x 400MM x 50MM @450MM C/C)		SHADY TREES (HIYAA DHEY BODU GAS)
	WHITE SAND		CURBSTONE LEDGE
	TRADITIONAL JOALI		CURBSTONE LEDGE
	STREETLIGHTS (DOUBLE)		STREETLIGHTS (SINGLE)







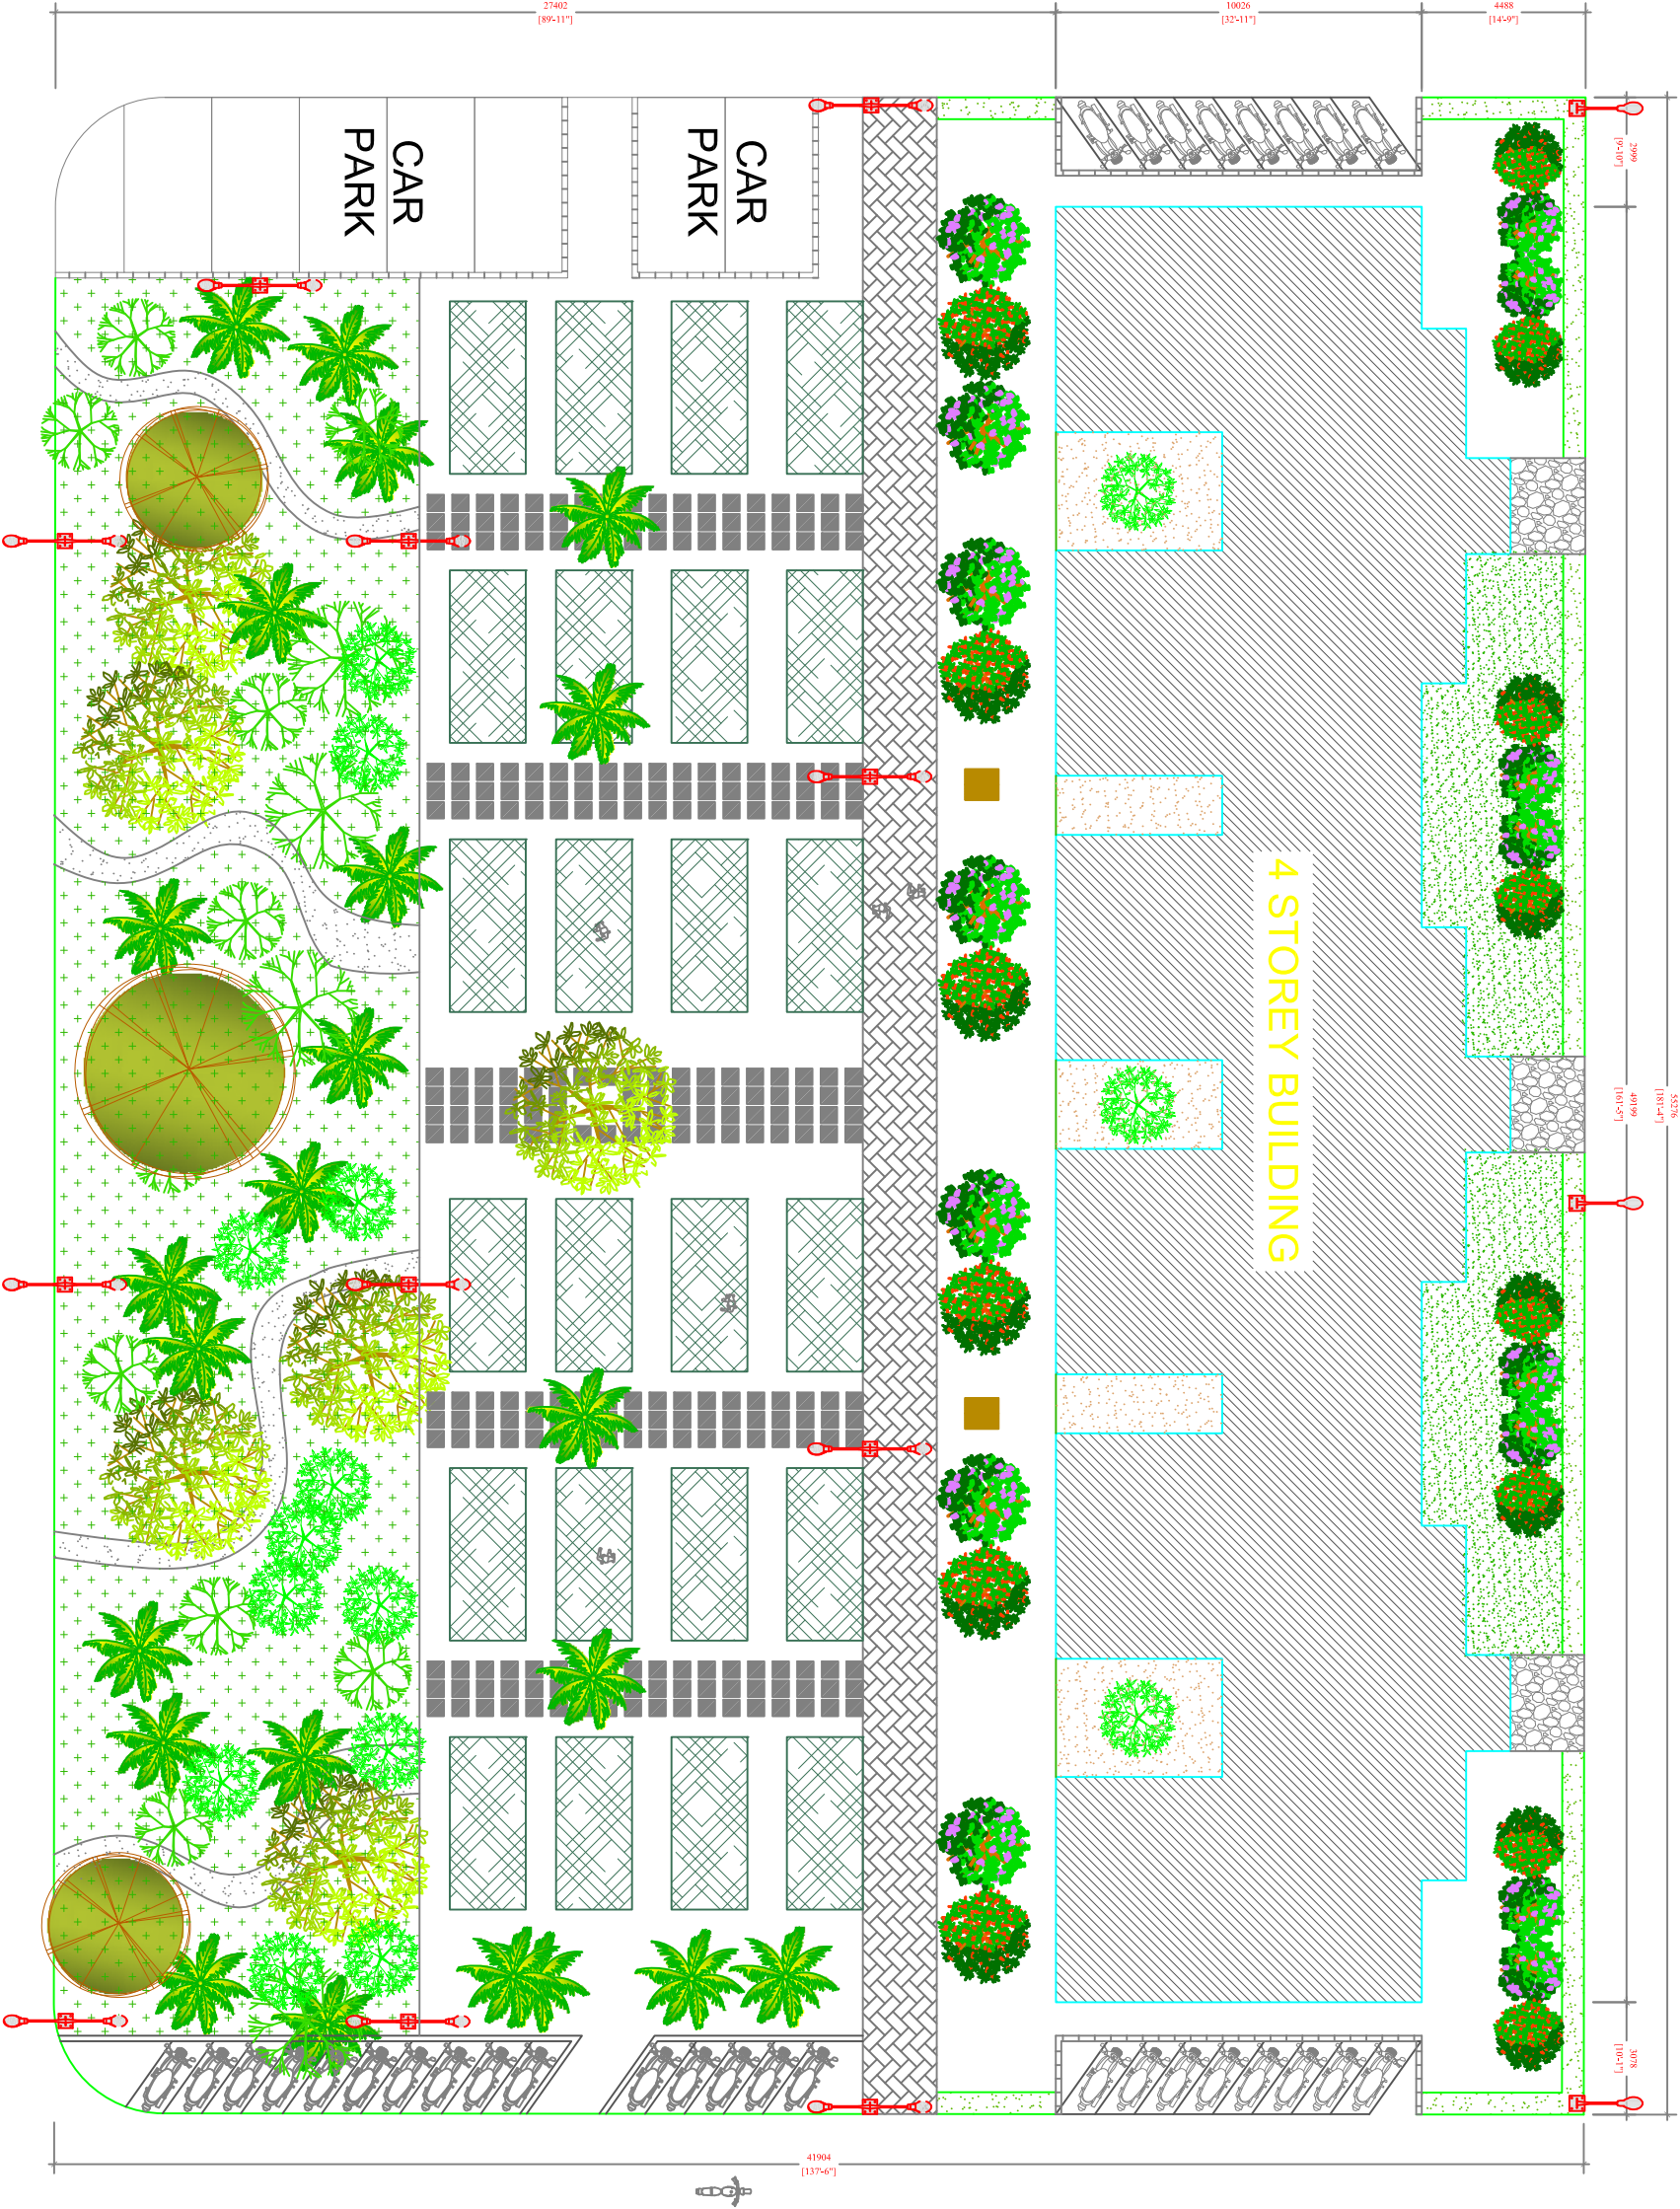


NOTE:  
ALL GRASSED AREAS TO BE  
RETAINED WITH CURBSTONE  
LEDGES  
  
STREETLIGHTS SHOULD BE  
DURABLE WEATHER-PROOF.  
  
ALL DIMENSIONS TO BE  
CHECKED ON SITE PRIOR TO  
INSTALLATION ON SITE

	
MINISTRY OF HOUSING AND URBAN DEVELOPMENT HOUSING DEPARTMENT AAREENI MAJU MALÉ, REPUBLIC OF MALDIVES	
PROJECT MANAGEMENT	PROJECT CODE:
PROJECT:  LANDSCAPING GDA, THIRUADHO	TITLE:  LOCATION PLAN
AMENDMENTS:	
REV.	DATE
DESCRIPTION	
NOTES: 1) ALL DIMENSIONS ARE IN MILLIMETER UNLESS OTHERWISE STATED.	
DESIGNED:	ENGINEER:
DRAWN BY:	APPROVED:
DATE: JUNE 2019	SCALE: AS SHOWN
DWG. NO.	A-20



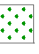

LEGEND:

	AVENUE TREE (OFI ELEI)
	COMMUNITY GARDEN PATCH
	CONCRETE BLOCKS (400MM x 400MM x 50MM @450MM C/C
	WHITE SAND
	TRADITIONAL JOALI
	FERNS
	GRASS
	SHADY TREES (HIYAA DHEY BODU GAS)
	CURBSTONE LEDGE


NOTE:  
ALL GRASSED AREAS TO BE  
RETAINED WITH CURBSTONE  
LEDGES



STREETLIGHTS SHOULD BE  
DURABLE WEATHER-PROOF.

ALL DIMENSIONS TO BE  
CHECKED ON SITE PRIOR TO  
INSTALLATION ON SITE

DETAIL PLAN



		PROJECT MANAGEMENT		PROJECT CODE:	
MINISTRY OF HOUSING AND URBAN DEVELOPMENT HOUSING DEPARTMENT AVERUE IMAU MALE, REPUBLIC OF MALDIVES		PROJECT:		TITLE:	
LANDSCAPING GDH, THINADHO		LOCATION PLAN			
AMENDMENTS:					
REV.	DATE	DESCRIPTION			
NOTES: 1) ALL DIMENSIONS ARE IN MILLIMETER UNLESS OTHERWISE STATED.					
DESIGNED:		ENGINEER			
DRAWN BY:		APPROVED:			
DATE: JUNE 2019		SCALE: AS SHOWN			
DWG. NO.		A-00			

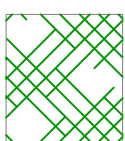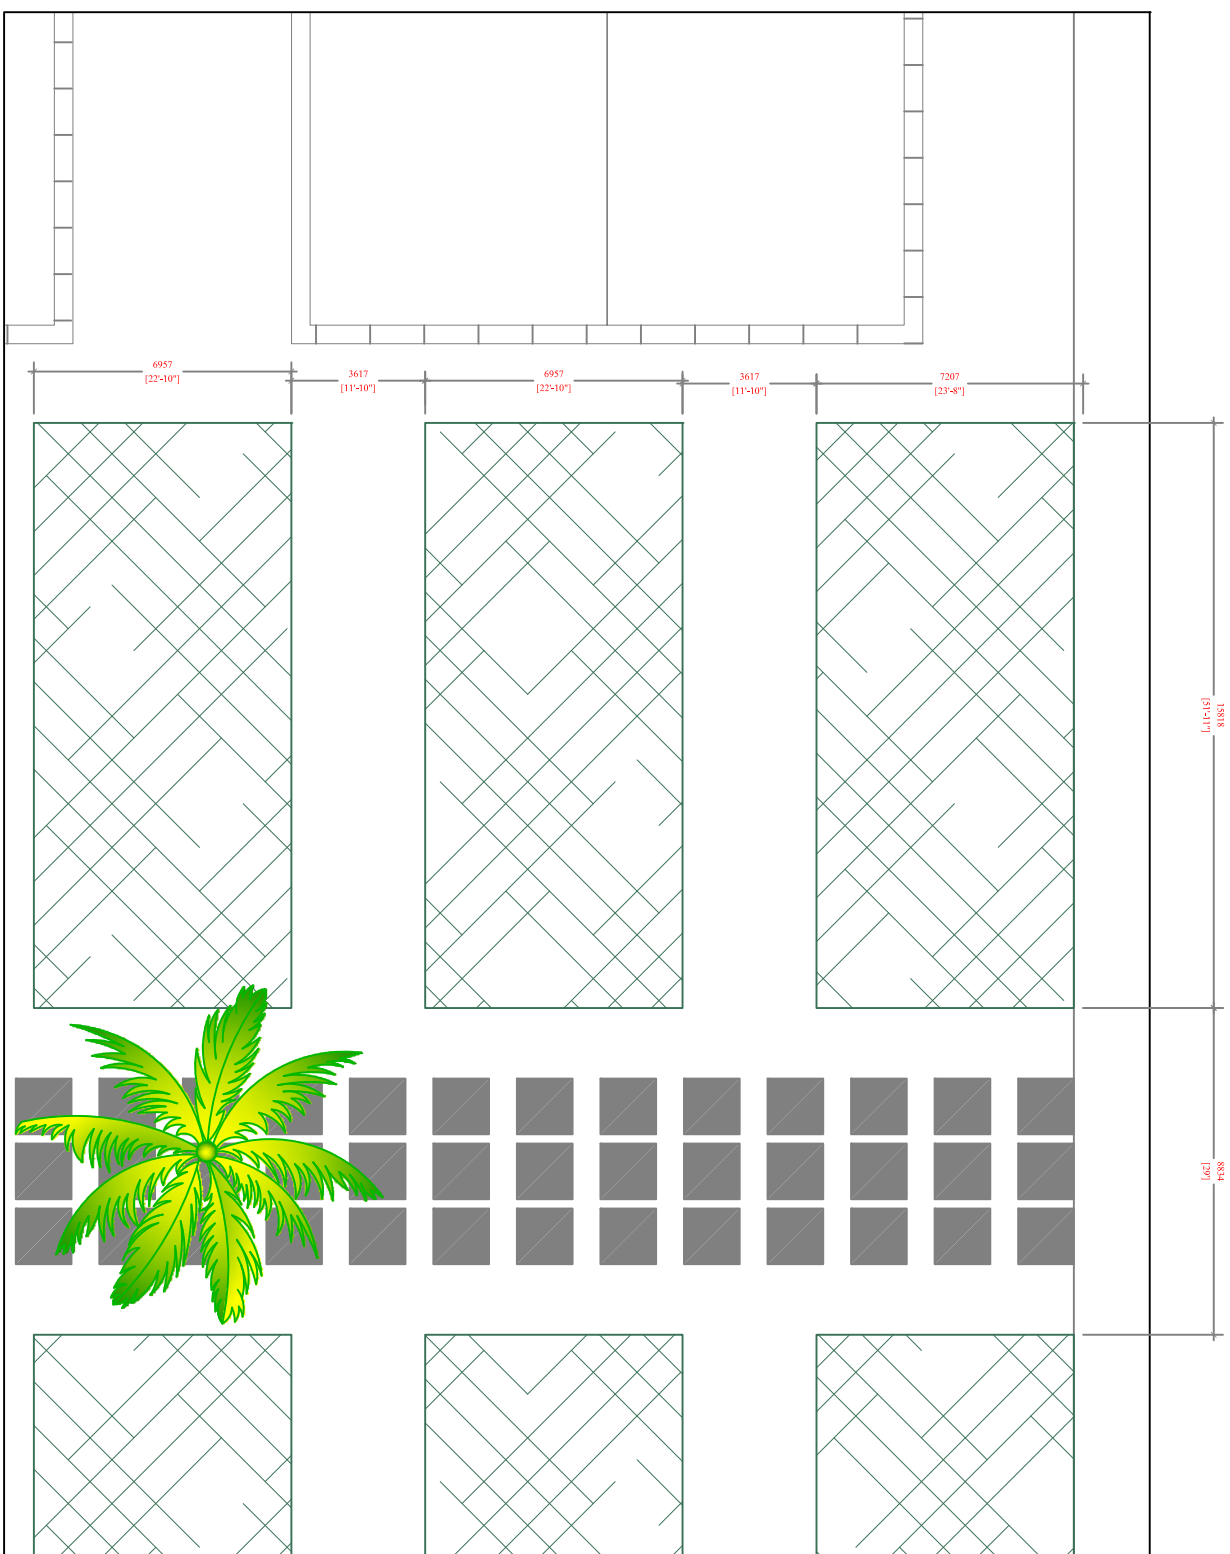


## COMMUNITY GARDEN PATCH



## DETAIL (COMMUNITY GARDEN PATCHES)



<div><div><div><div>MINISTRY OF HOUSING AND URBAN DEVELOPMENT</div><div>HOUSING DEPARTMENT</div><div>AMERINE IMOU</div><div>MALE, REPUBLIC OF MALDIVES</div></div></div></div>															
<div><div>PROJECT MANAGEMENT</div></div>		<div>PROJECT CODE:</div>													
<div><div>PROJECT:</div><div>LANDSCAPING</div><div>GDI, THIMADHO</div></div>															
<div>TITLE:</div> <div>LOCATION PLAN</div>															
<div>AMENDMENTS:</div> <table><thead><tr><th>REF. NO.</th><th>DATE</th><th>DESCRIPTION</th></tr></thead><tbody><tr><td></td><td></td><td></td></tr><tr><td></td><td></td><td></td></tr><tr><td></td><td></td><td></td></tr></tbody></table>				REF. NO.	DATE	DESCRIPTION									
REF. NO.	DATE	DESCRIPTION													
<div><div>NOTES:</div><div>1) ALL DIMENSIONS ARE IN MILLIMETER UNLESS OTHERWISE STATED.</div></div>															
<div>DESIGNED:</div>		<div>ENGINEER:</div>													
<div>DRAWN BY:</div>		<div>APPROVED:</div>													
<div>DATE: JUNE 2019</div>		<div>SCALE: AS SHOWN</div>													
<div>DWG. NO.</div>		<div>A-00</div>													