


SECTION

SCALE 1:50

ALL INTERIOR SURFACE TO BE PAINTED
WITH APPROVED BITUMINOUS PAINT

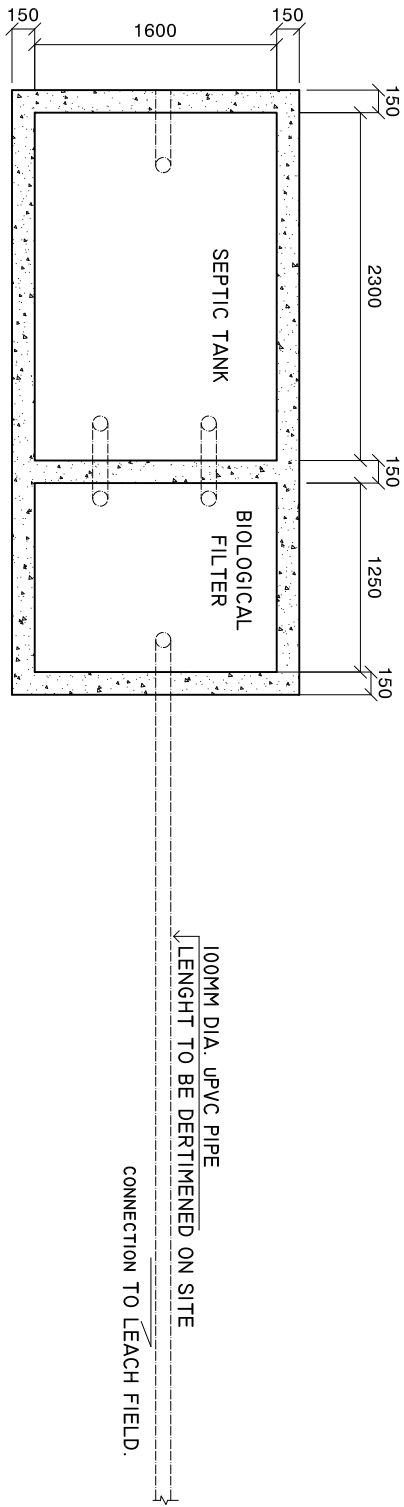

PLAN

SCALE 1:50

SEPTIC TANK DETAILS

SHEET CONTENTS :

REVISION NOTES:

PROJECT:
CONSTRUCTION OF N.
MAGOODHOO HEALTH
CENTRE

CLIENT:
MINISTRY OF HEALTH

LOCATION:
N. MAGOODHOO

CONTENTS: AS GIVEN

PROJECT MANAGER:

DESIGNER: ARIZ

CIV/STR. ENGINEER:

SURVEYED BY: -

DRAWN BY: ARIZ

CHECKED BY:

DATE : JANUARY 2015

SHEET NO. : /

