
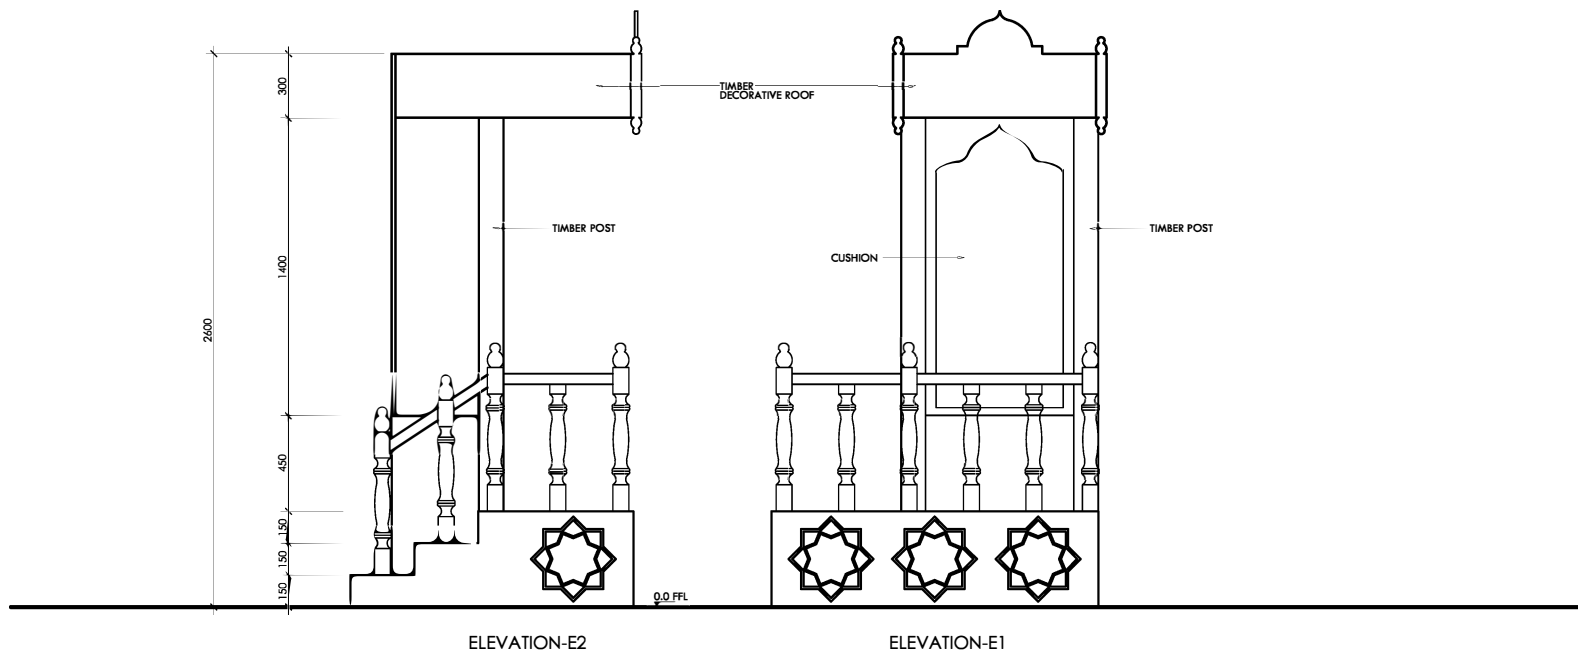


ANNEX 3

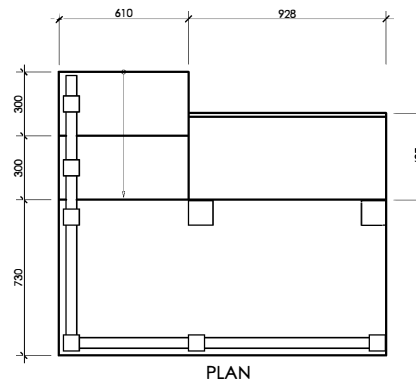

NOTE: DESIGN OF THE TIMBER POST SHOULD BE SIMILAR TO THE TIMBER POST IN THE ATTACHED PICTURE