
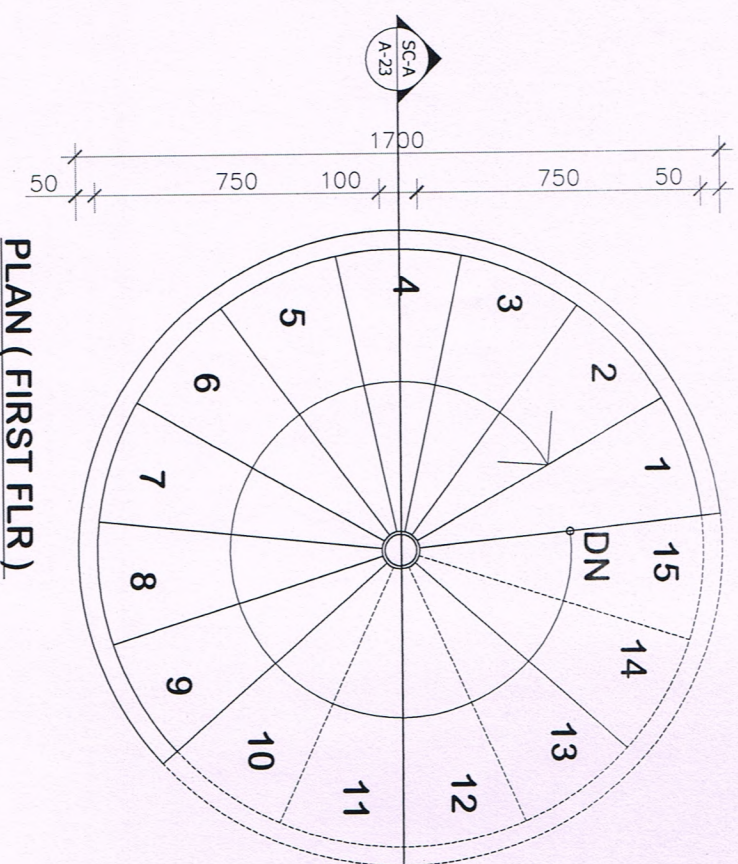



PLAN (GROUND)

SCALE 1:20

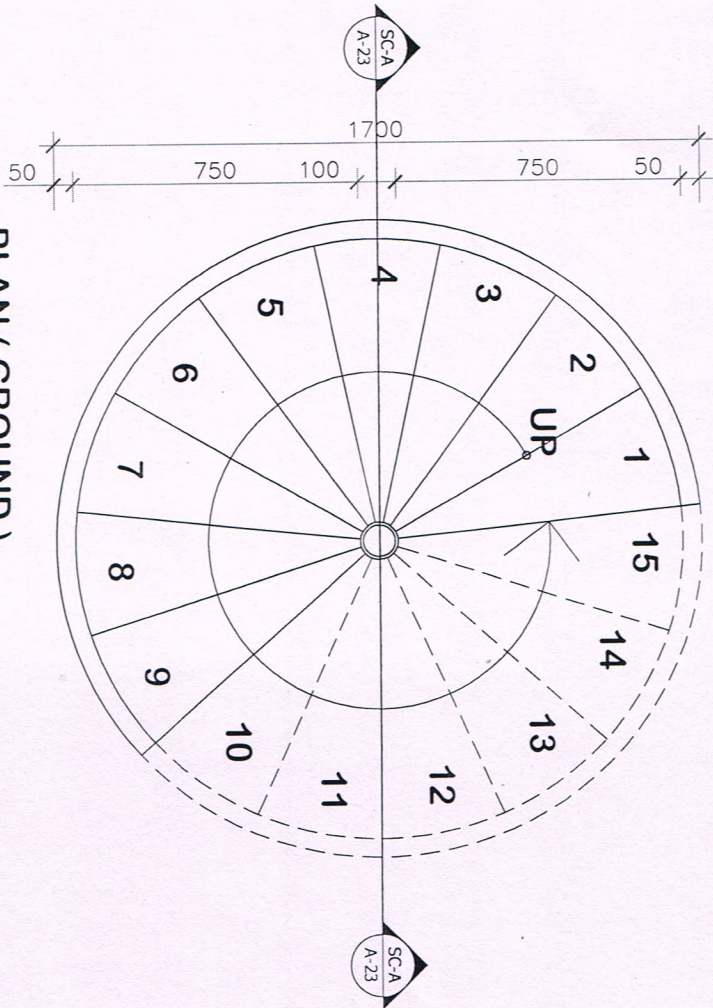

PLAN (FIRST FLR)

SCALE 1:20


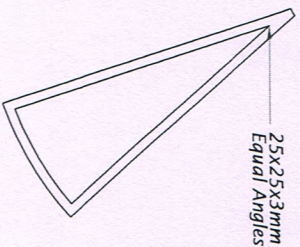


STRUCTURAL DETAIL (STEP)

SCALE 1:20

SECTION A-A

SCALE 1:20

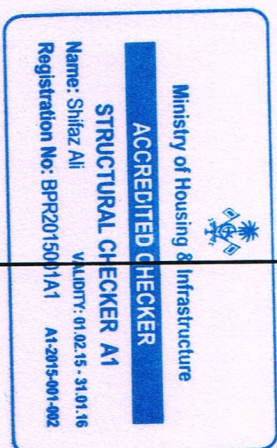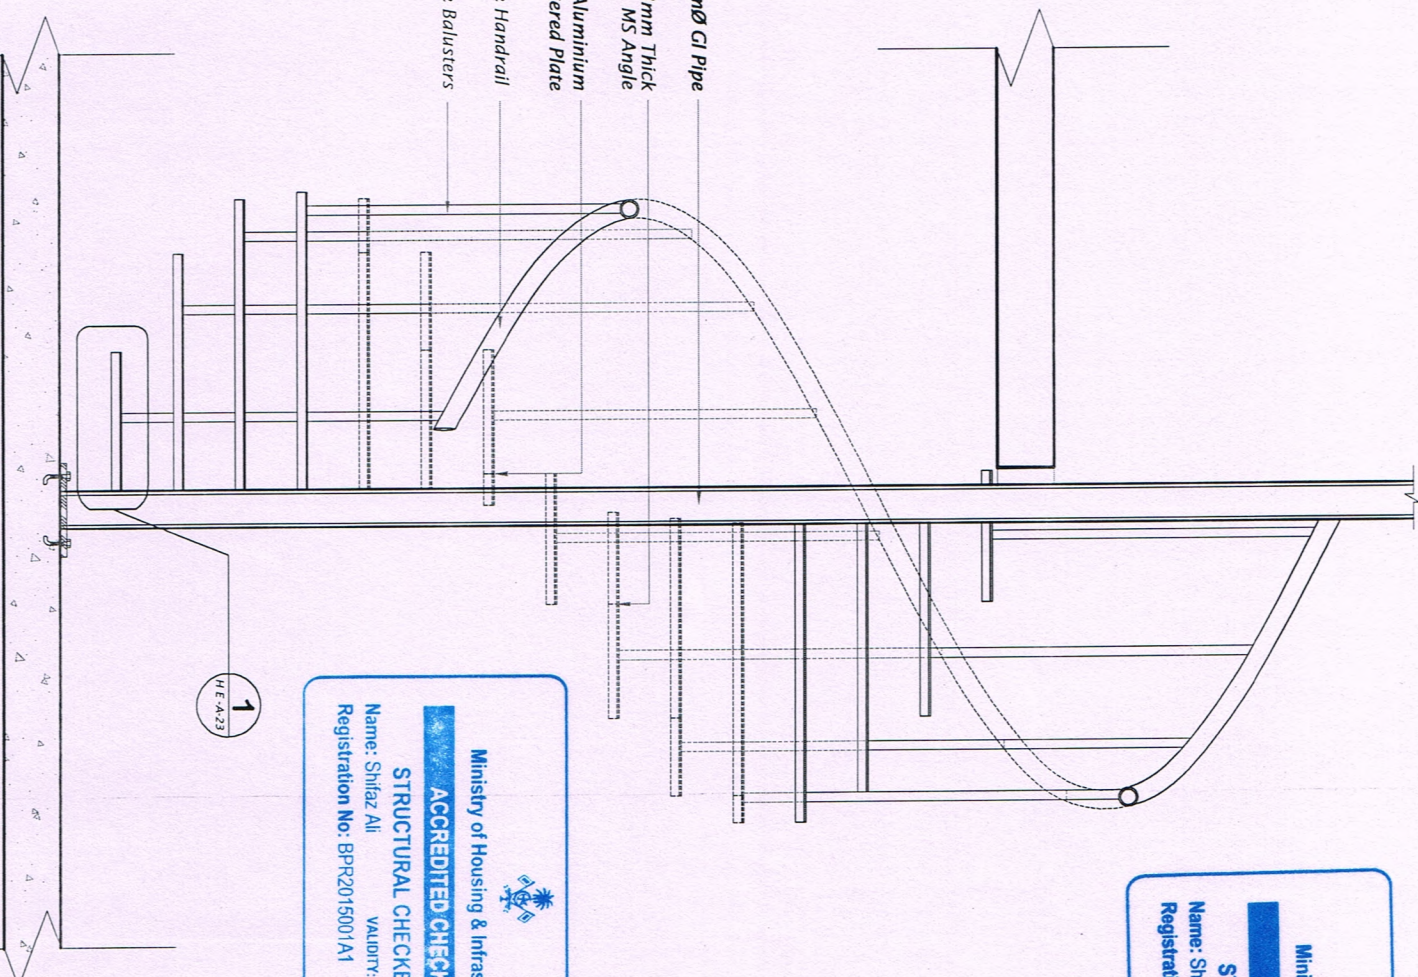

DETAIL DRAWING

Project Title:  
IGMH MOSQUE  
PROPOSED 02 STOREY  
BUILDING

Dwg. Title:  
ARCHITECTURAL  
DETAILS

Client:  
DR. SHAKEEL

TEKTON DESIGN ASSOCIATES PVT. LTD. ARCHITECTS & ENGINEERS Reg. of Maldives, Tel: (960) 32 400, (960) 33 300, Fax: (960) 32 737 Email: info@tektondesign.com, www.tektondesign.com	
All designs are property of Tektton Design Associates Pvt. Ltd. No part of this drawing shall be reproduced, stored in a retrieval system, or transmitted in any form or by any means, electronic, mechanical, photocopying, recording, or by any information storage and retrieval system, without prior written permission from Tektton Design Associates Pvt. Ltd. Do not scale drawings. All dimensions are indicative, and must be confirmed at the site by the contractor.	
Architect/Designer ALI SHAREEF	Job No: TD1112
Structural Engineer SHIFAZ	Rev. No: R-00
Drawn	File No: TD1112/2015
Surveyed TEKTON	Date JANUARY 2015
Checked/Approved TEKTON	Scale AS SHOWN
Dwg. No IM-A-ADT01-12	